



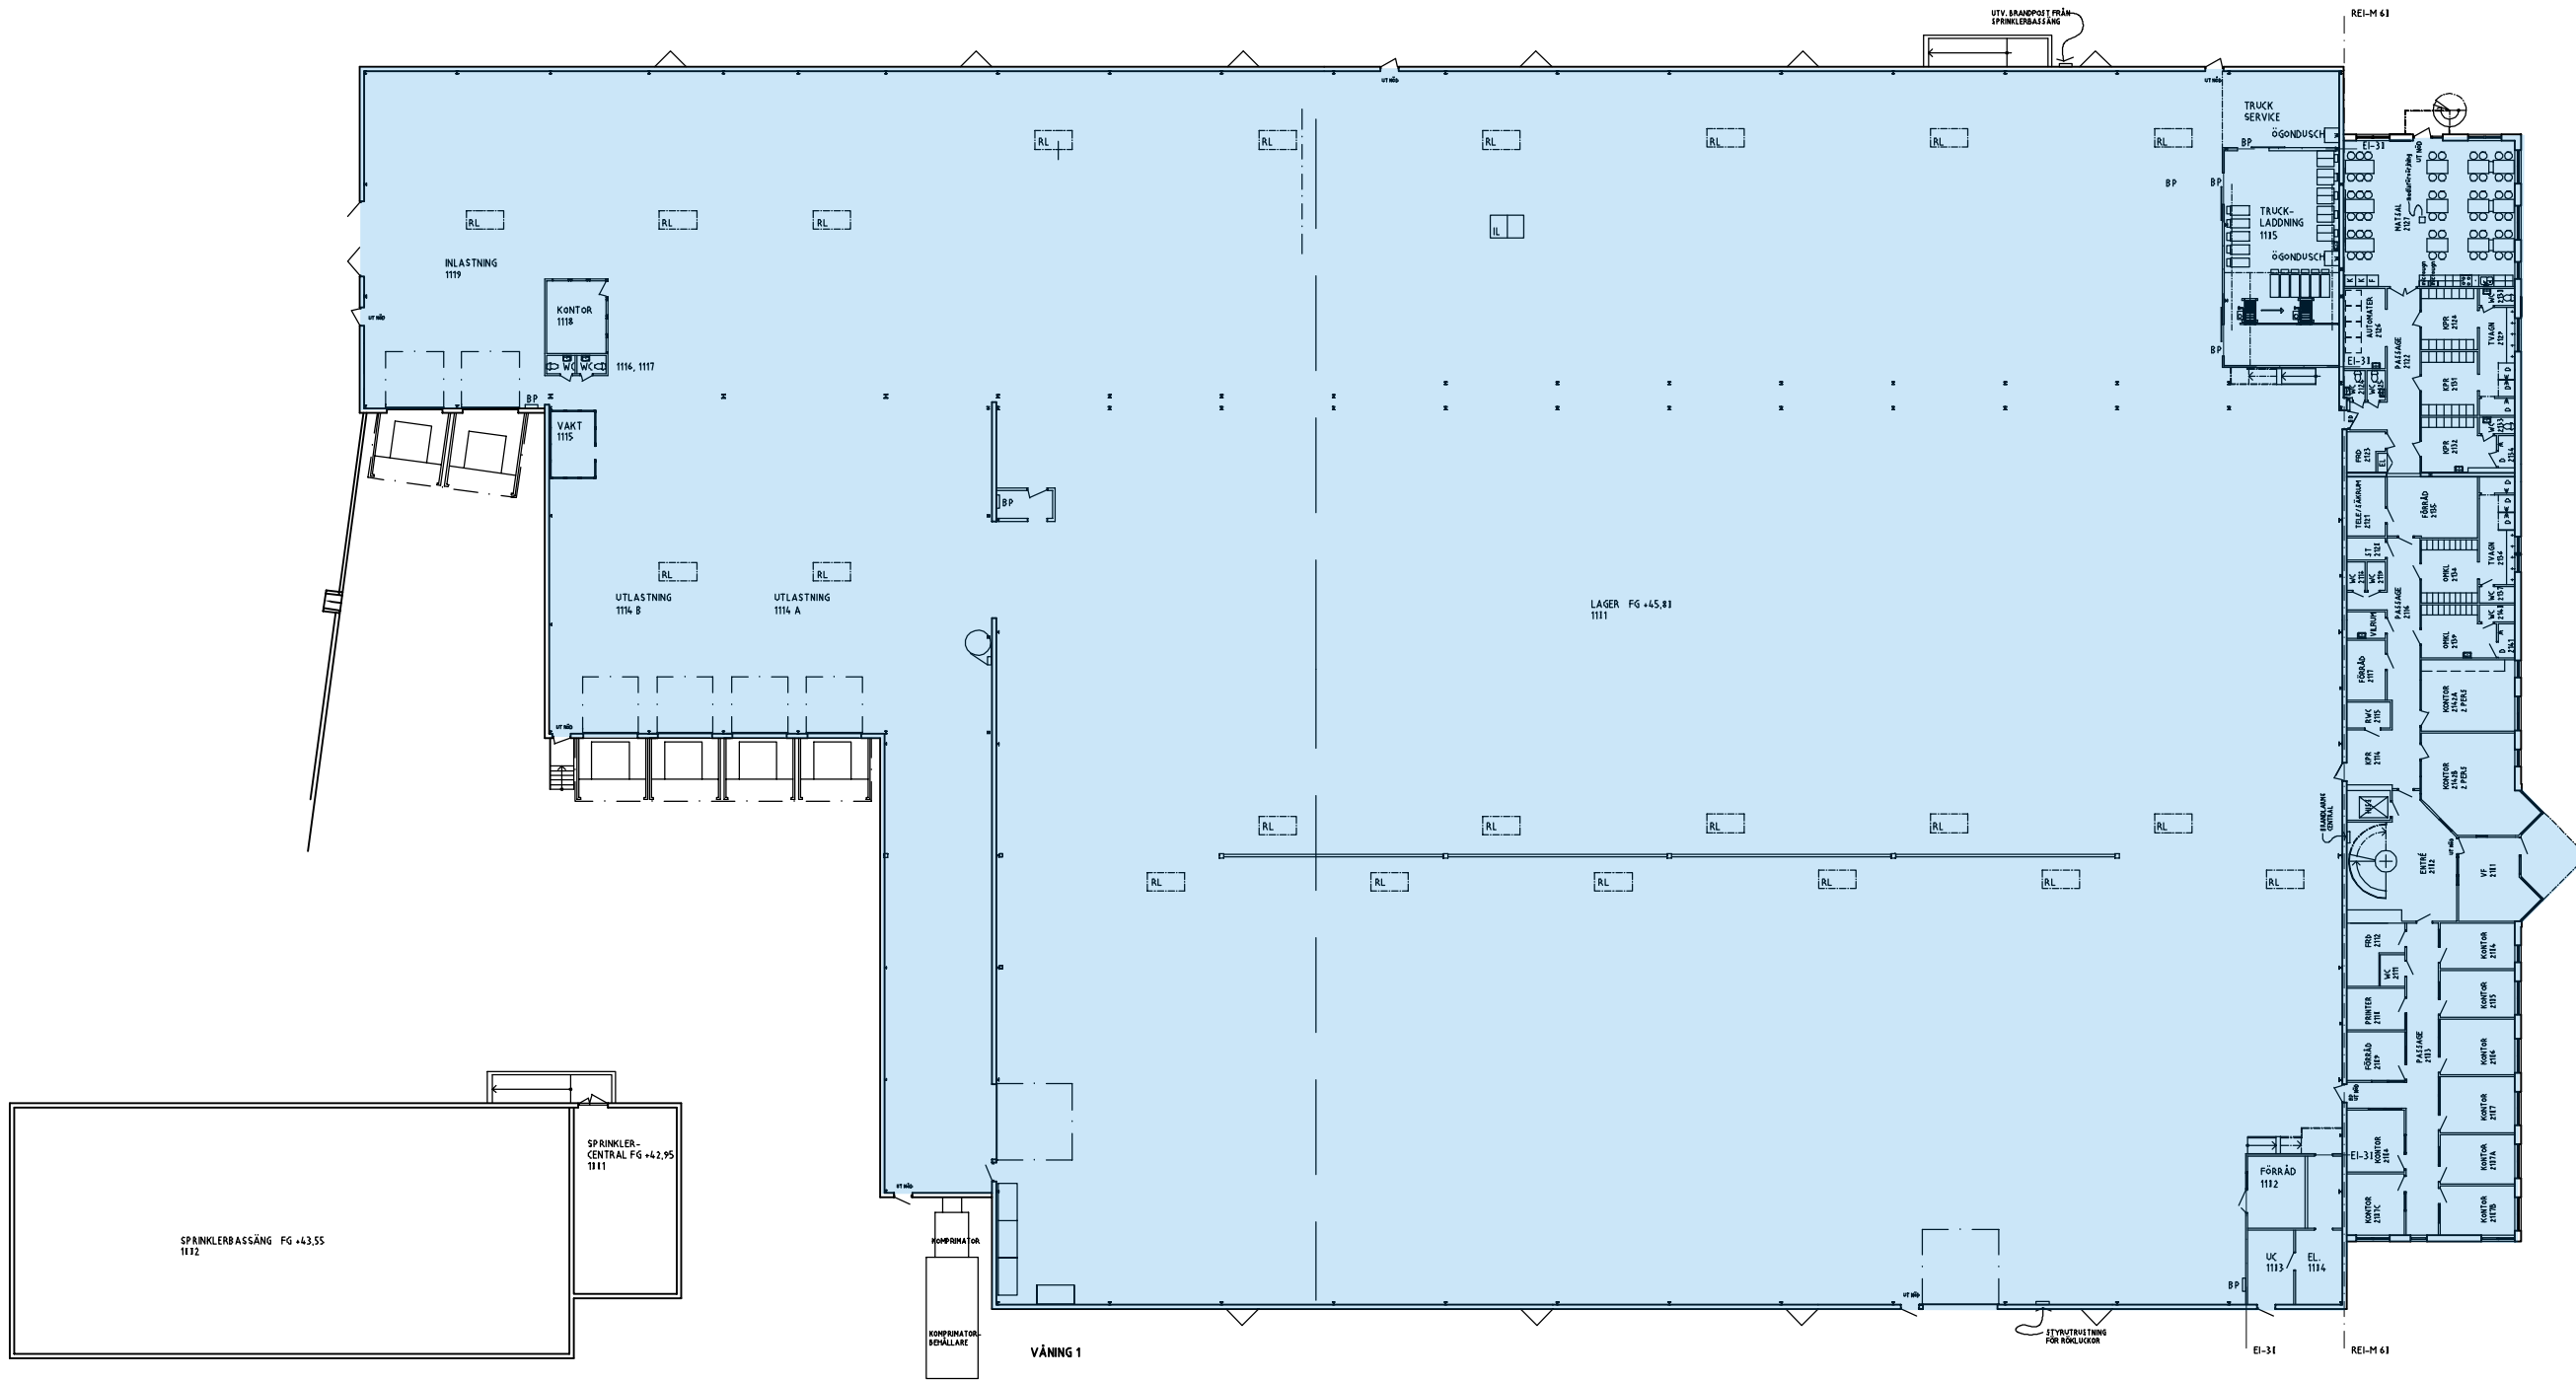


VÅNING 0

VÅNING 1

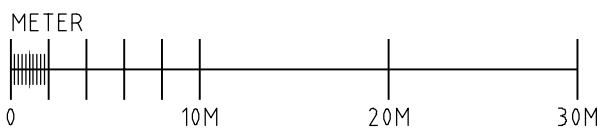

KV CHAUFFÖREN 2		
VÅNING 1		
SKALA	NUMMER	BET
A1: 1:200 A3: 1:400	A-40.1-1010	

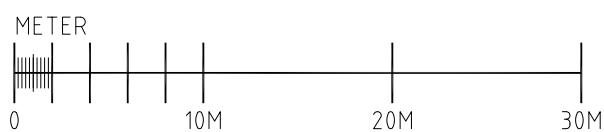

VÅNING 2	
SKALA A1: 1:200 A3: 1:400	NUMMER A-40.1-1020