
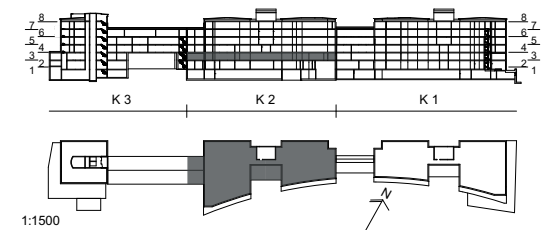
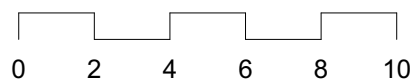


I:\Genesta\18_1405 Svea Artilleri\4. Bilder\4.3 Logotyper\18_1383 Svea HGA DELNING K2 - 4 HG.pln

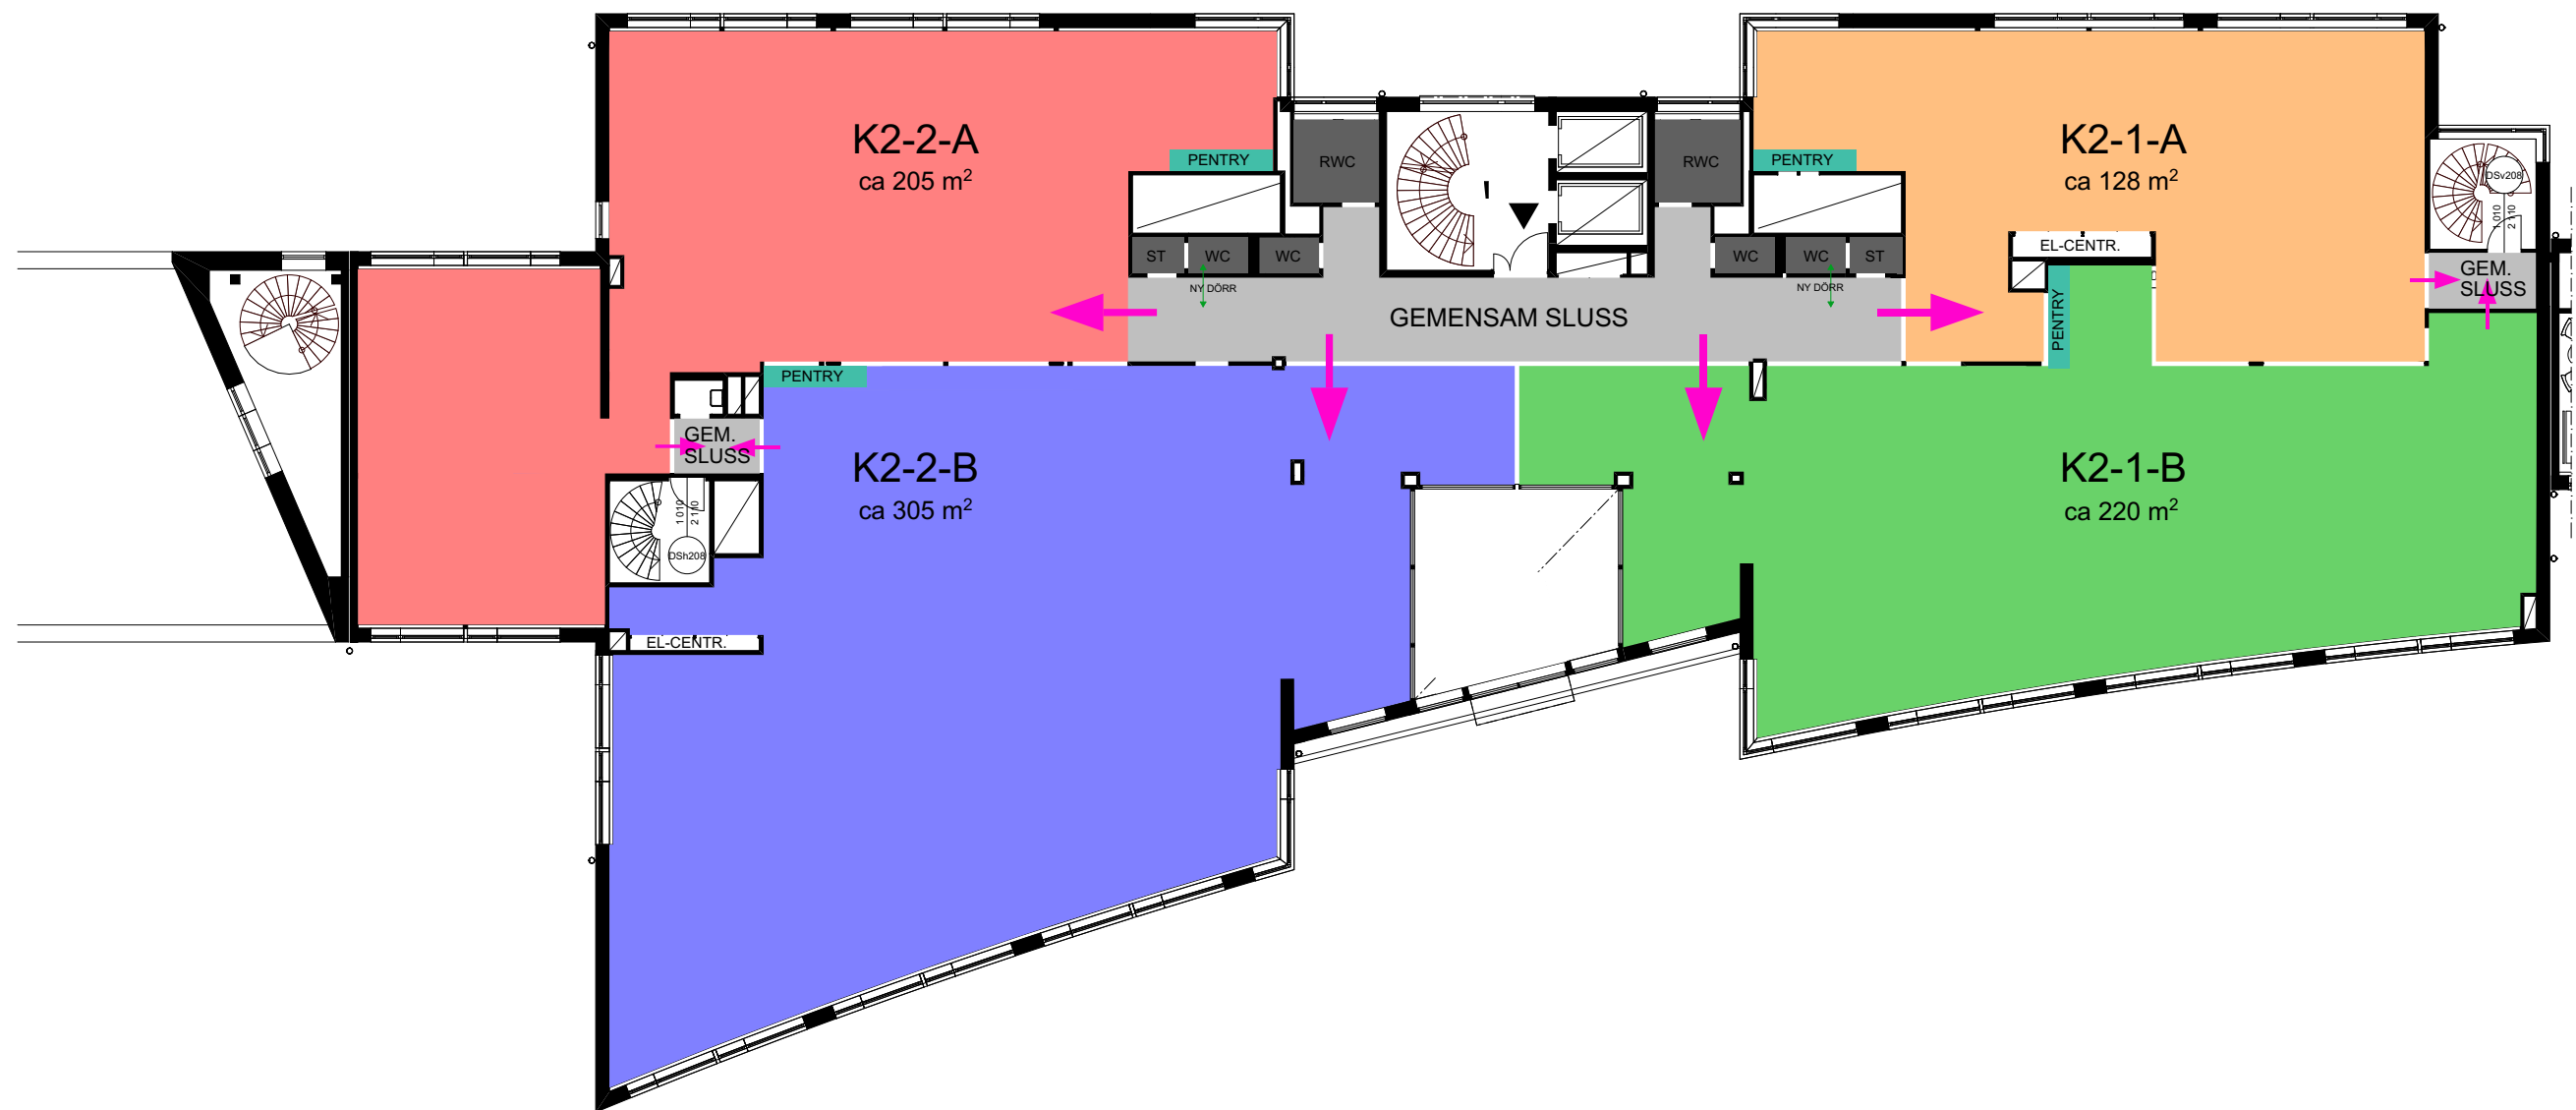

AVANTI PARTNERS
SVEA ARTILLERI

K2 PLAN 3

RITAD AV EMP SKALA 1:200

DATUM 2023-05-04

4 HG / Husdel

