



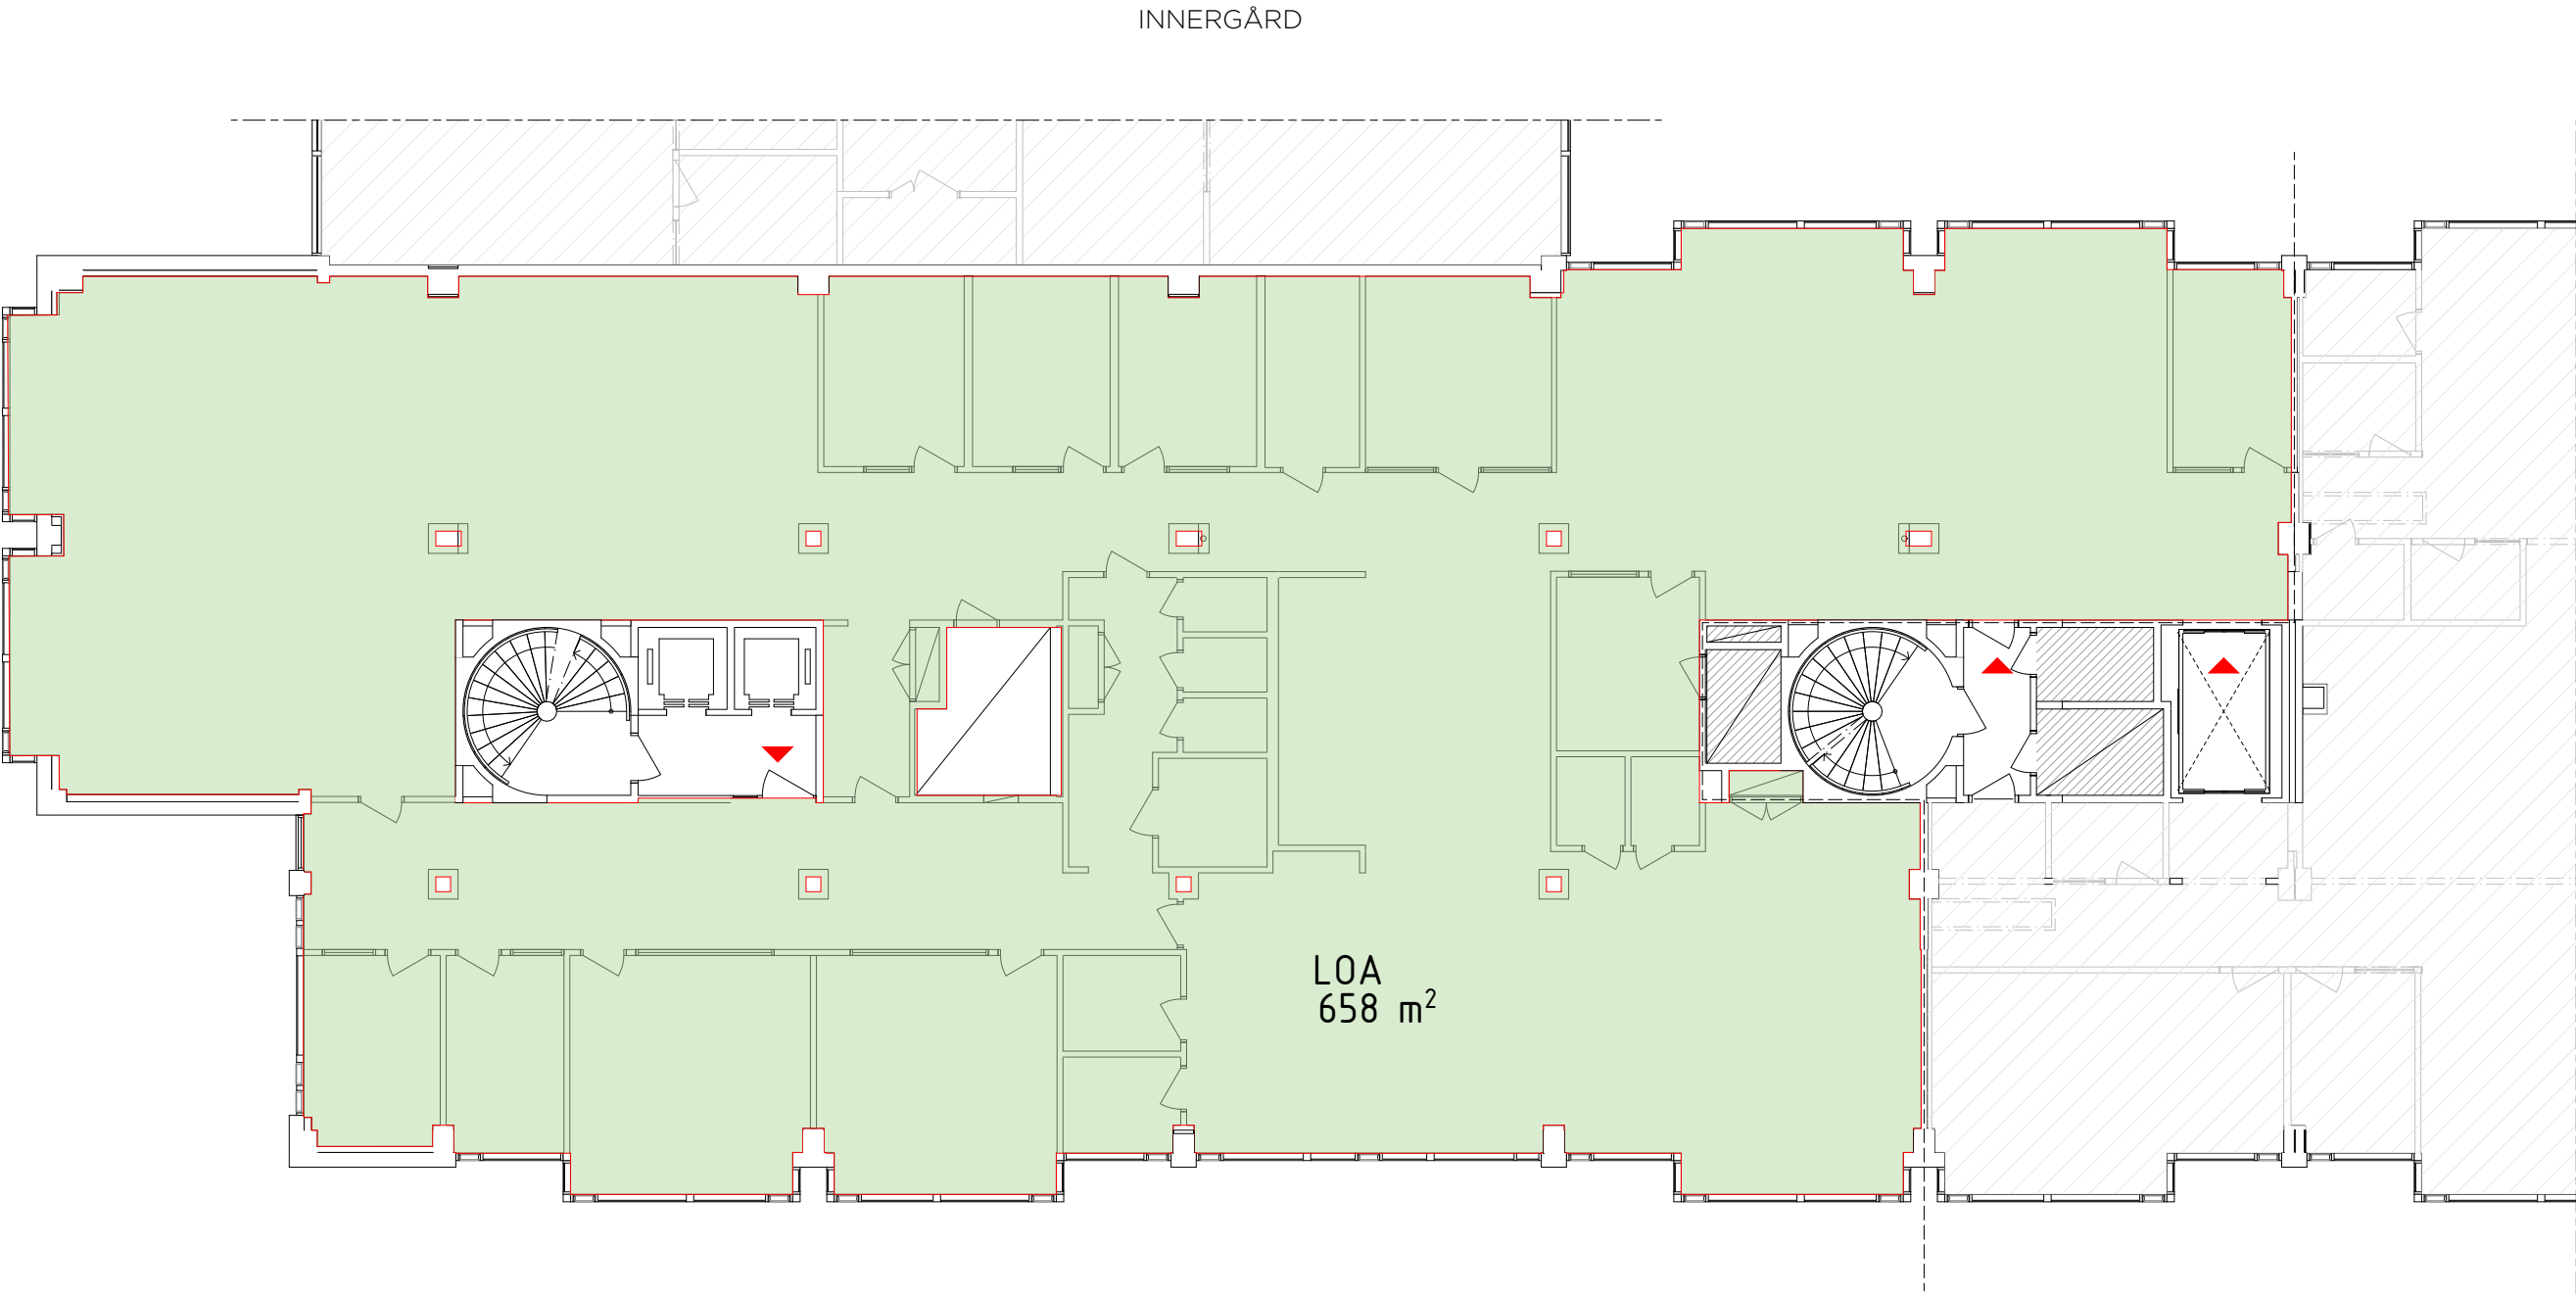


SKJUTSGOSSEN 12
HG Planskiss som befintlig_LOA
Skala 1:150 (A3)
2024-02-22

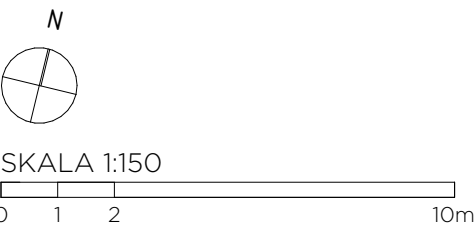

SKJUTSGOSSEN 12
HG Planskiss som befintlig_Möbleringsplan
Skala 1:150 (A3)
2024-02-22


TAK (12TR)
PL 7 (11TR)
PL 6 (10TR)
PL 5 (09TR)
PL 4 (08TR)
PL 3 (07TR)
PL 2 (06TR)
PL 1 (05TR)
ENTRÉ (04TR)
PL -1 (03TR)
PL -2 (02TR)
PL -3 (01TR)

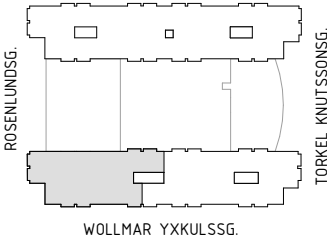



SKJUTSGOSSEN 12
HG Planskiss som befintlig_Planlösning
Skala 1:150 (A3)
2024-02-22

TAK (12TR)
PL 7 (11TR)
PL 6 (10TR)
PL 5 (09TR)
PL 4 (08TR)
PL 3 (07TR)
PL 2 (06TR)
PL 1 (05TR)
ENTRÉ (04TR)
PL -1 (03TR)
PL -2 (02TR)
PL -3 (01TR)

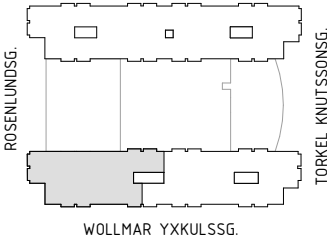

Färg		Antal
	Arbetsplats-Fokus/Cellkontor	7
	Arbetsplats-Flexplatser	12
	Sittplats-Touchdown	13
	Arbetsplats-Öppen arbetsplats	22
	Sittplats-Matsal	28

Färg	Rum	Antal
	Fokus/Cellkontor	3
	Mötesrum 4-6	3
	Mötesrum 8	2
	Samtal 2-3	4
	Städ	1
	Vilrum/Samtal	1