



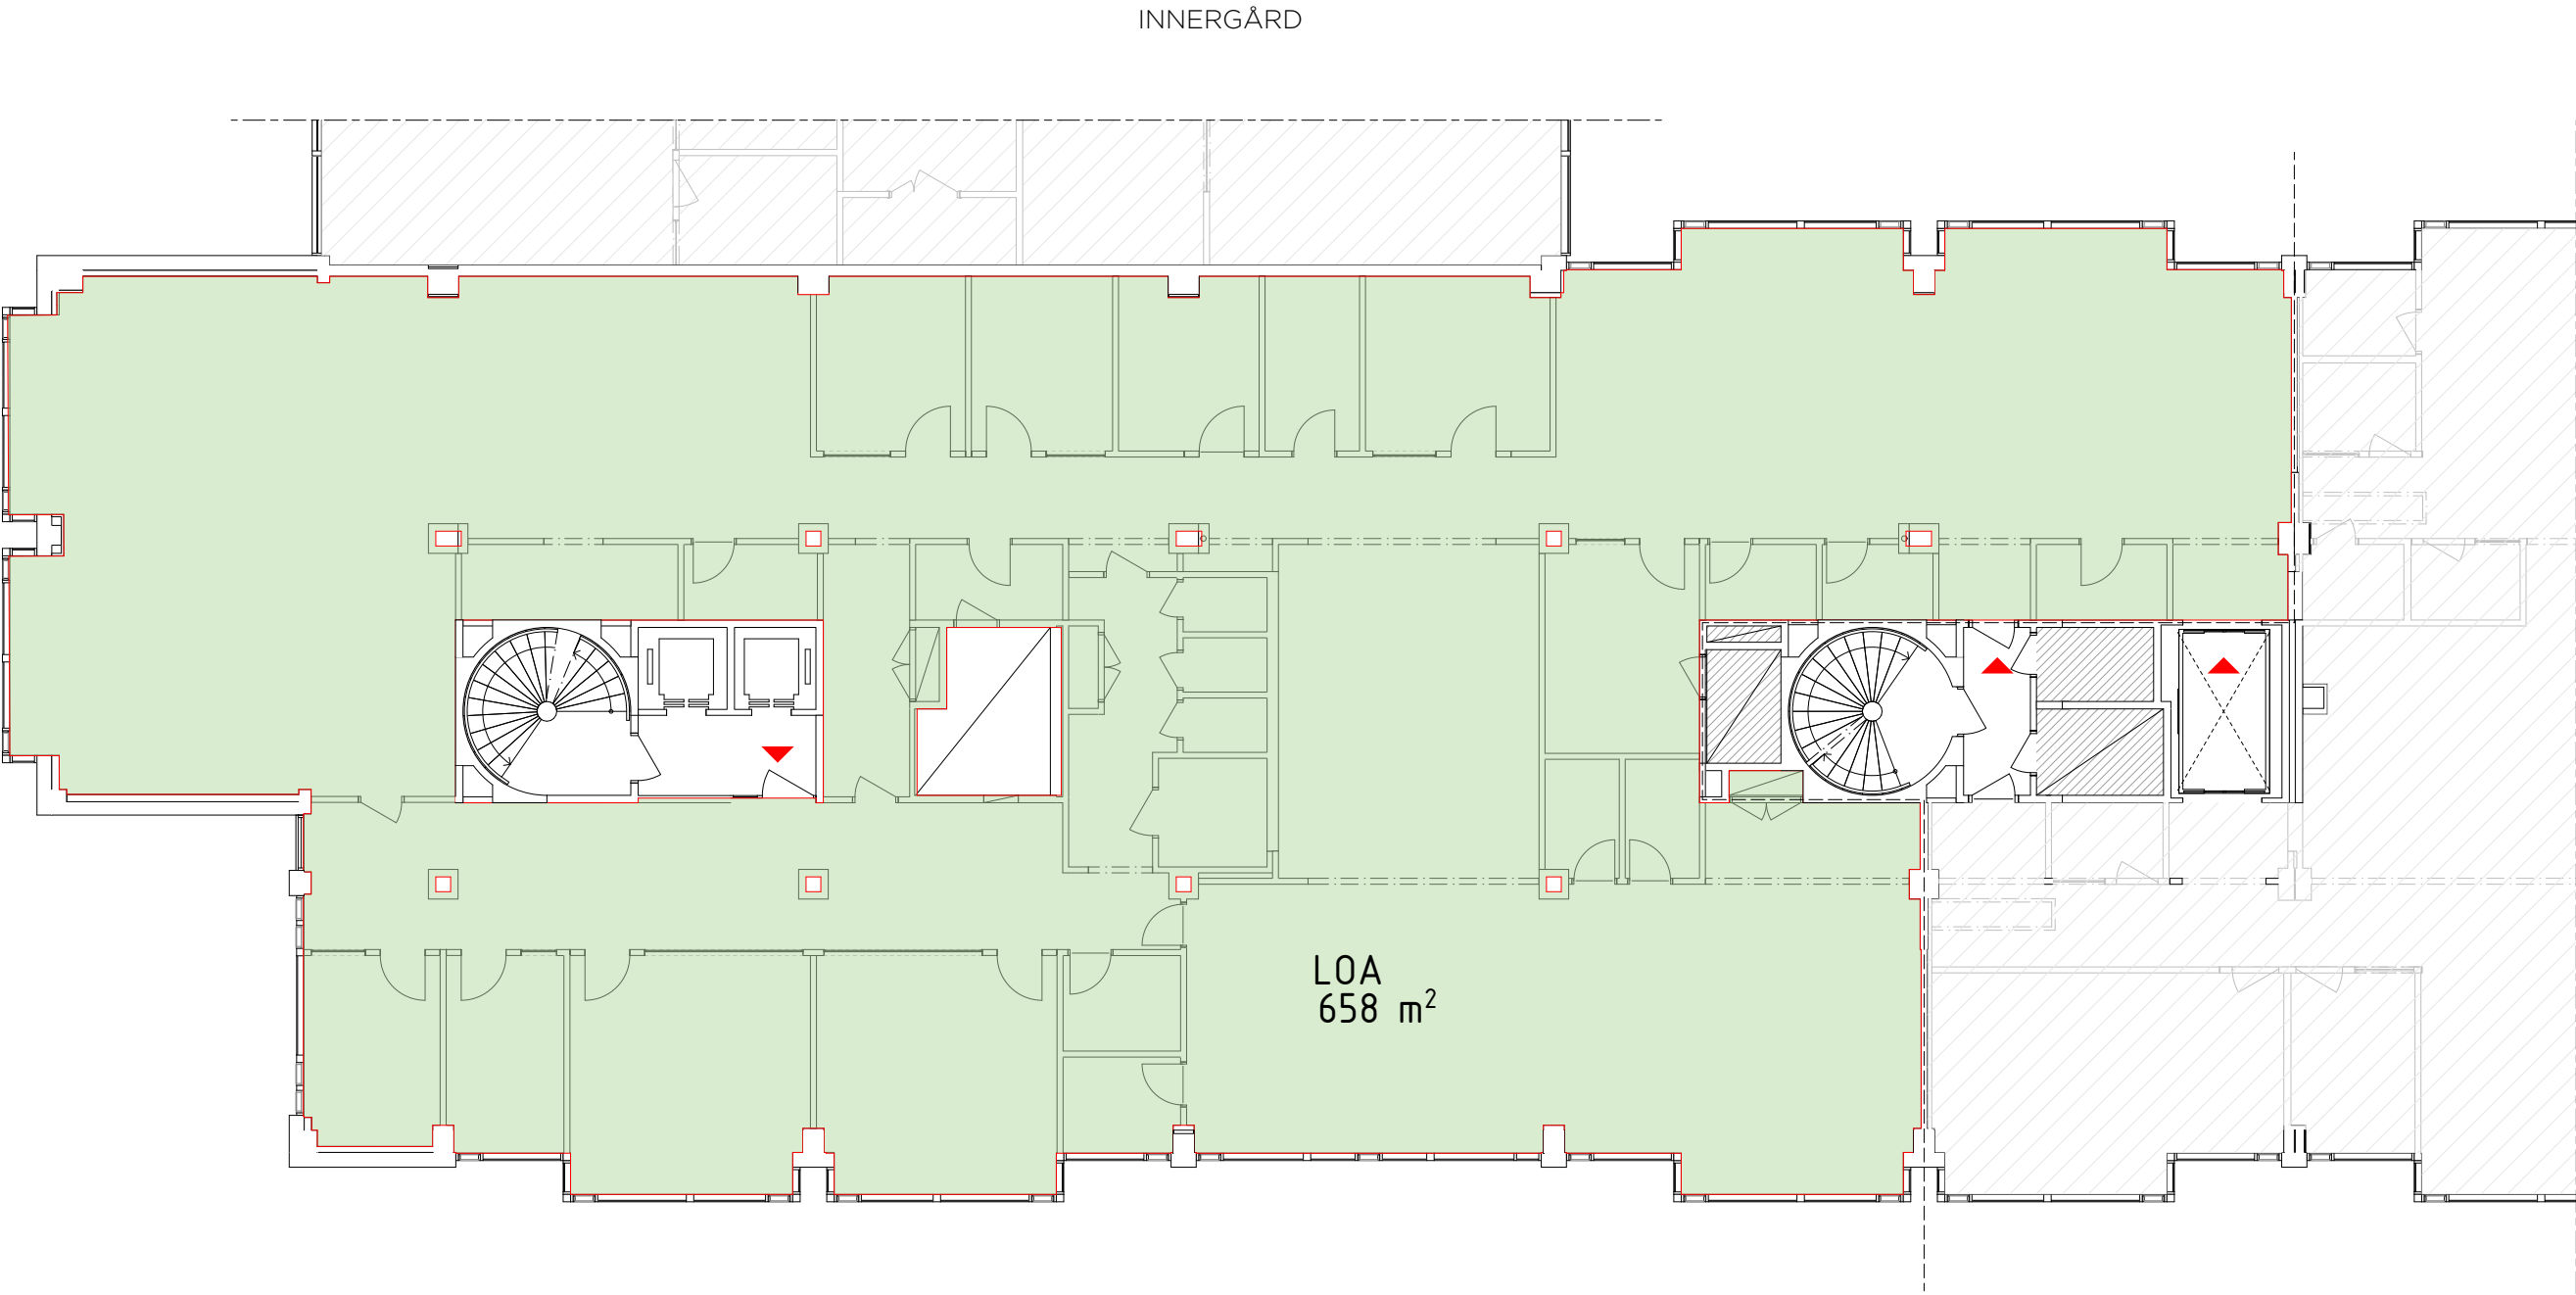

SKJUTSGOSSEN 12
HG Planskiss_LOA
Skala 1:150 (A3)
2024-02-23

WOLLMAR YXKULLSGATAN


TAK (12TR)
PL 7 (11TR)
PL 6 (10TR)
PL 5 (09TR)
PL 4 (08TR)
PL 3 (07TR)
PL 2 (06TR)
PL 1 (05TR)
ENTRÉ (04TR)
PL -1 (03TR)
PL -2 (02TR)
PL -3 (01TR)

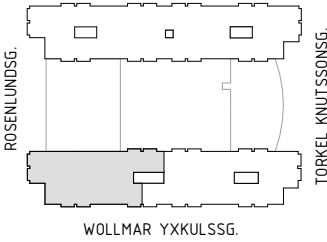



SKJUTSGOSSEN 12
HG Planskiss_Möbleringsplan
Skala 1:150 (A3)
2024-02-23


TAK (12TR)
PL 7 (11TR)
PL 6 (10TR)
PL 5 (09TR)
PL 4 (08TR)
PL 3 (07TR)
PL 2 (06TR)
PL 1 (05TR)
ENTRÉ (04TR)
PL -1 (03TR)
PL -2 (02TR)
PL -3 (01TR)

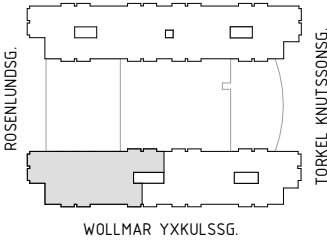



SKJUTSGOSSEN 12
HG Planskiss_Planlösning
Skala 1:150 (A3)
2024-02-23

TAK (12TR)
PL 7 (11TR)
PL 6 (10TR)
PL 5 (09TR)
PL 4 (08TR)
PL 3 (07TR)
PL 2 (06TR)
PL 1 (05TR)
ENTRÉ (04TR)
PL -1 (03TR)
PL -2 (02TR)
PL -3 (01TR)

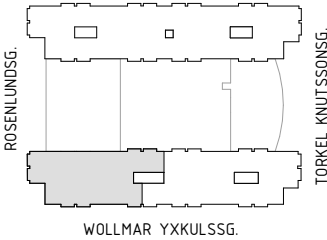

Färg		Antal
	Arbetsplats-Fokus	5
	Arbetsplats-Flexplatser	12
	Sittplats-Touchdown	13
	Arbetsplats-Öppen arbetsplats	24
	Sittplats-Matsal	35
	Personligt skåp	36

Färg	Rum	Antal
	Fokus 2-3p	2
	Förråd	1
	Mötesrum 4-6	4
	Mötesrum 8	2
	Samtal 2	4
	Städ	1
	Tele/Teams	3
	Vilrum/Samtal	1