




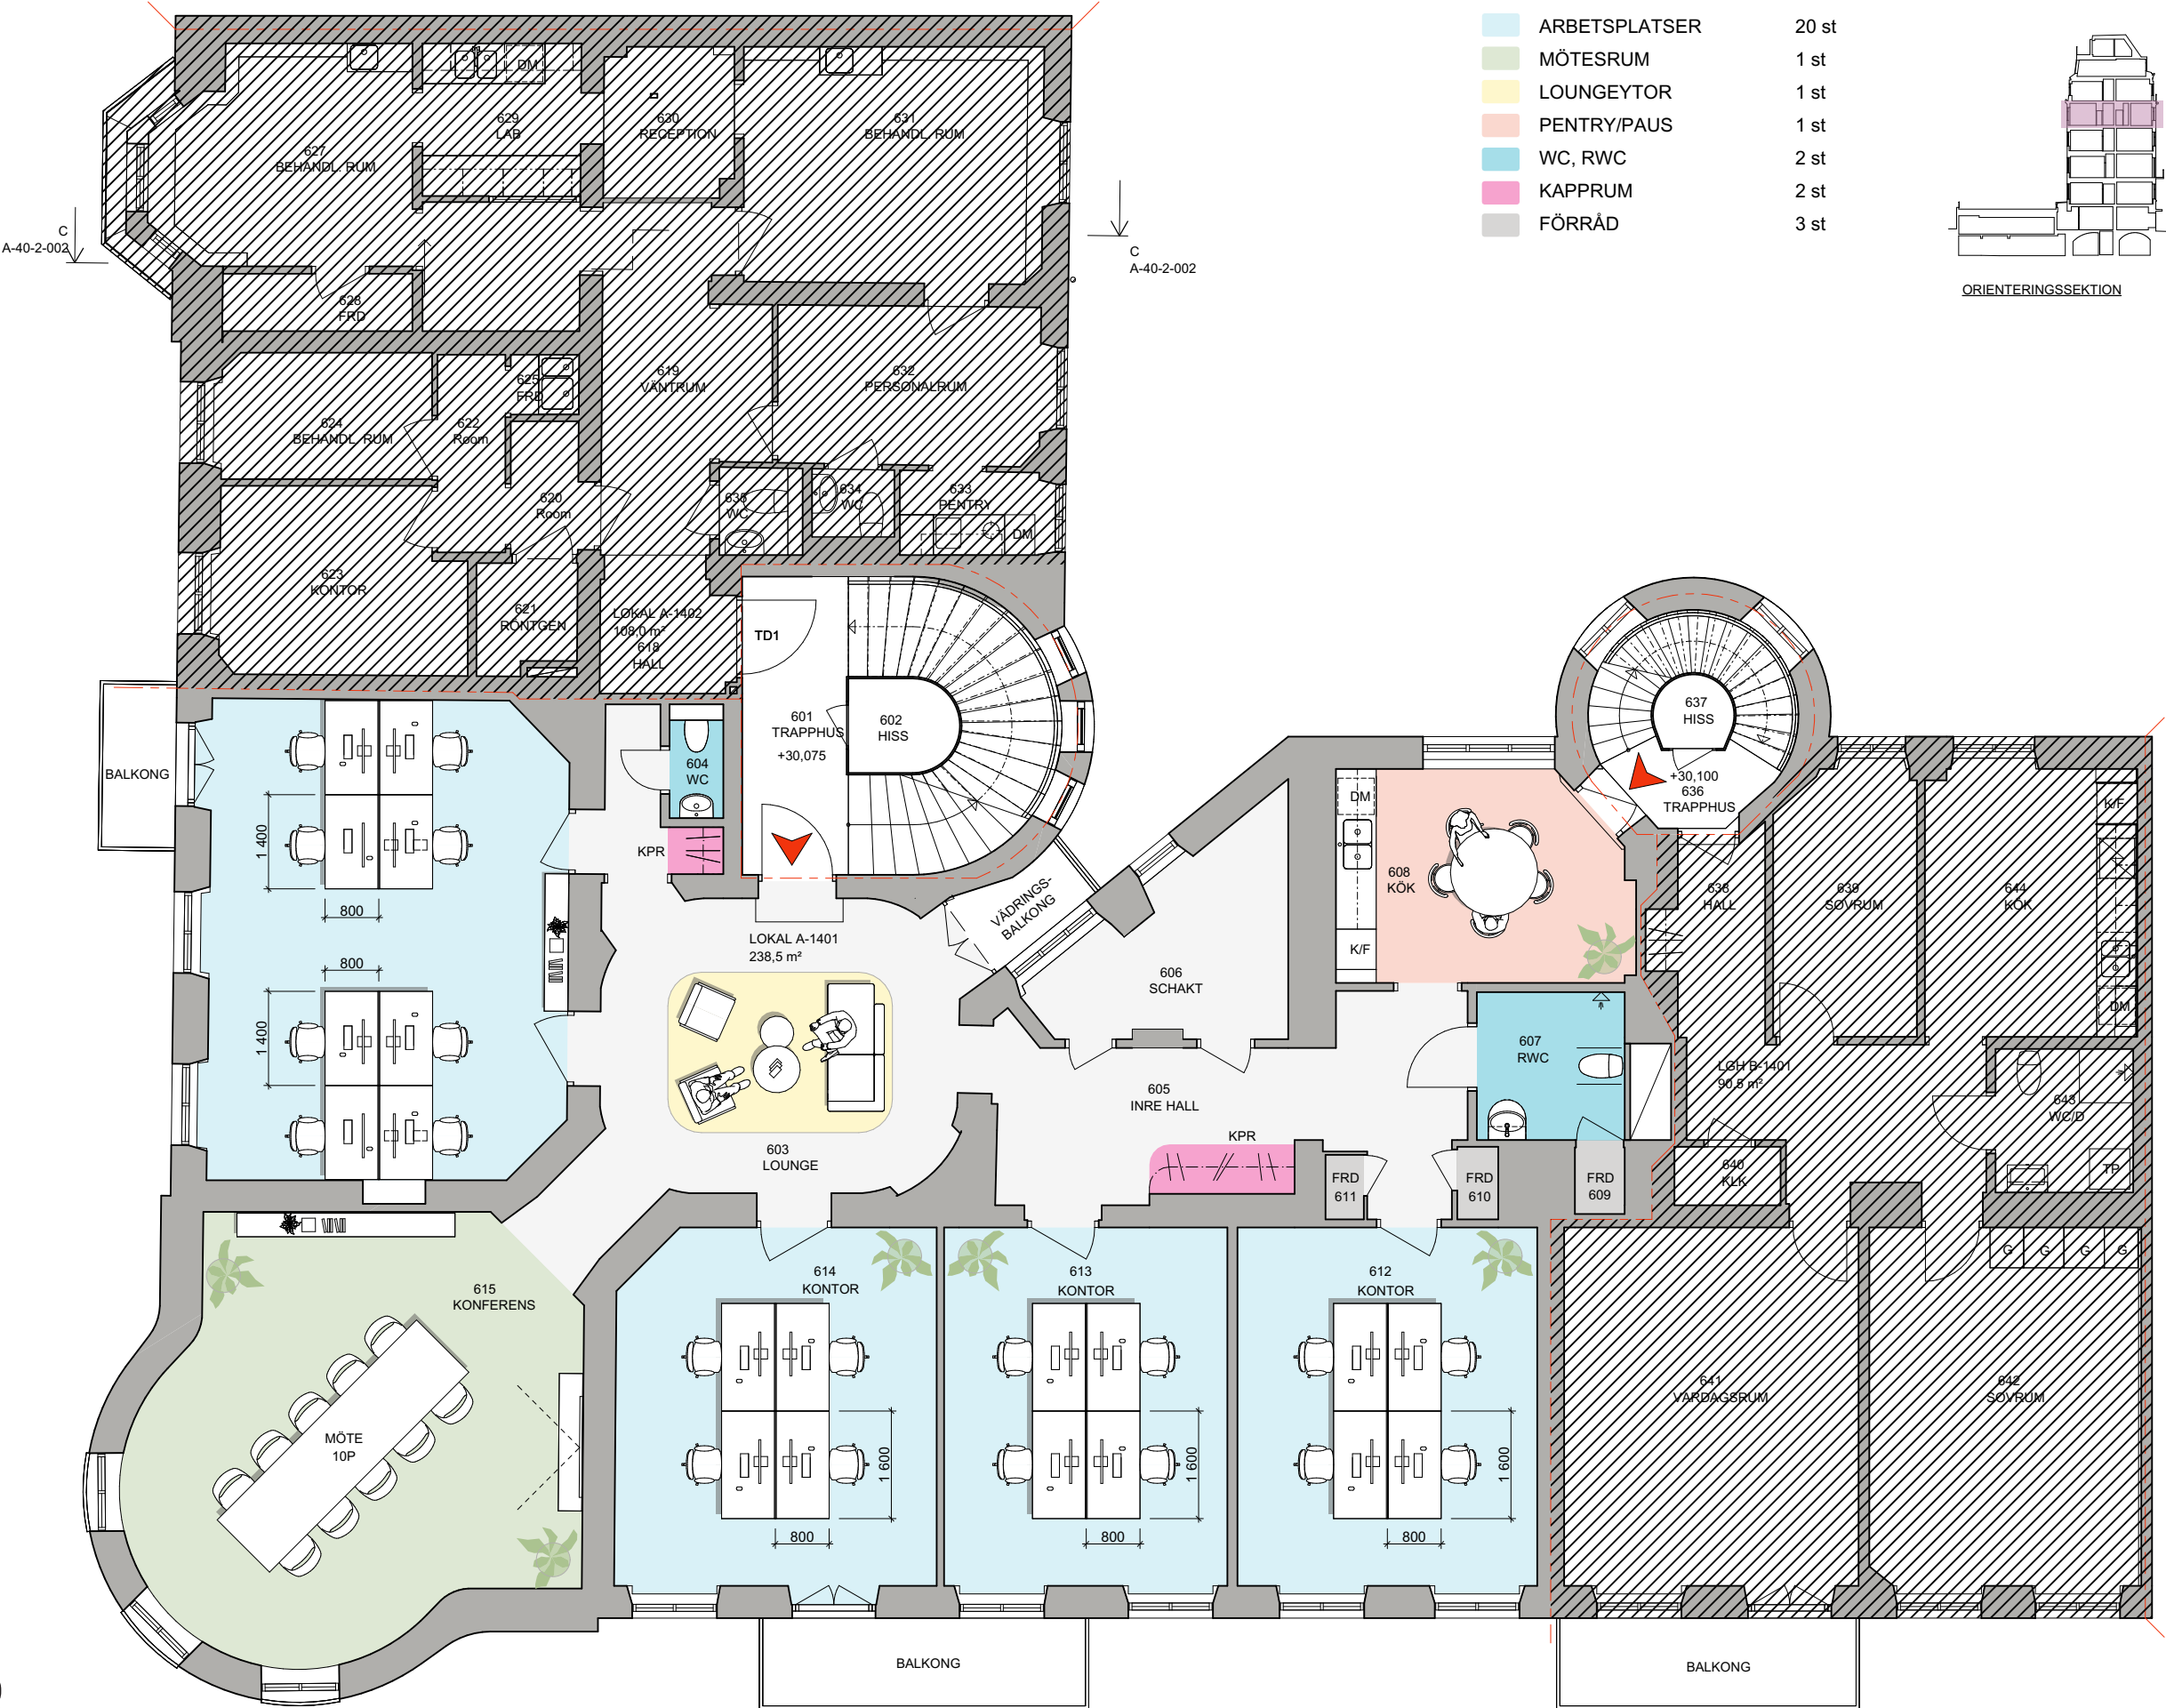

ARBETSPLATSER	20 st
MÖTESRUM	1 st
LOUNGEYTOR	1 st
PENTRY/PAUS	1 st
WC, RWC	2 st
KAPPRUM	2 st
FÖRRÅD	3 st

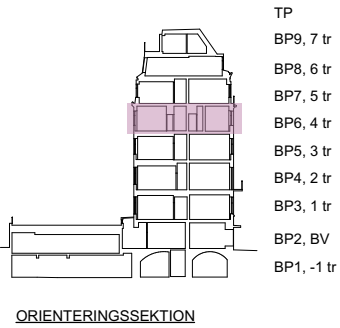

TP
BP9, 7 tr
BP8, 6 tr
BP7, 5 tr
BP6, 4 tr
BP5, 3 tr
BP4, 2 tr
BP3, 1 tr
BP2, BV
BP1, -1 tr

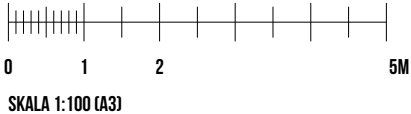

HUMLEGÅRDSMÄSTAREN 3
LOKAL 1401, PLAN 6, 4TR
SKALA 1:100 (A3)
2026-01-28