


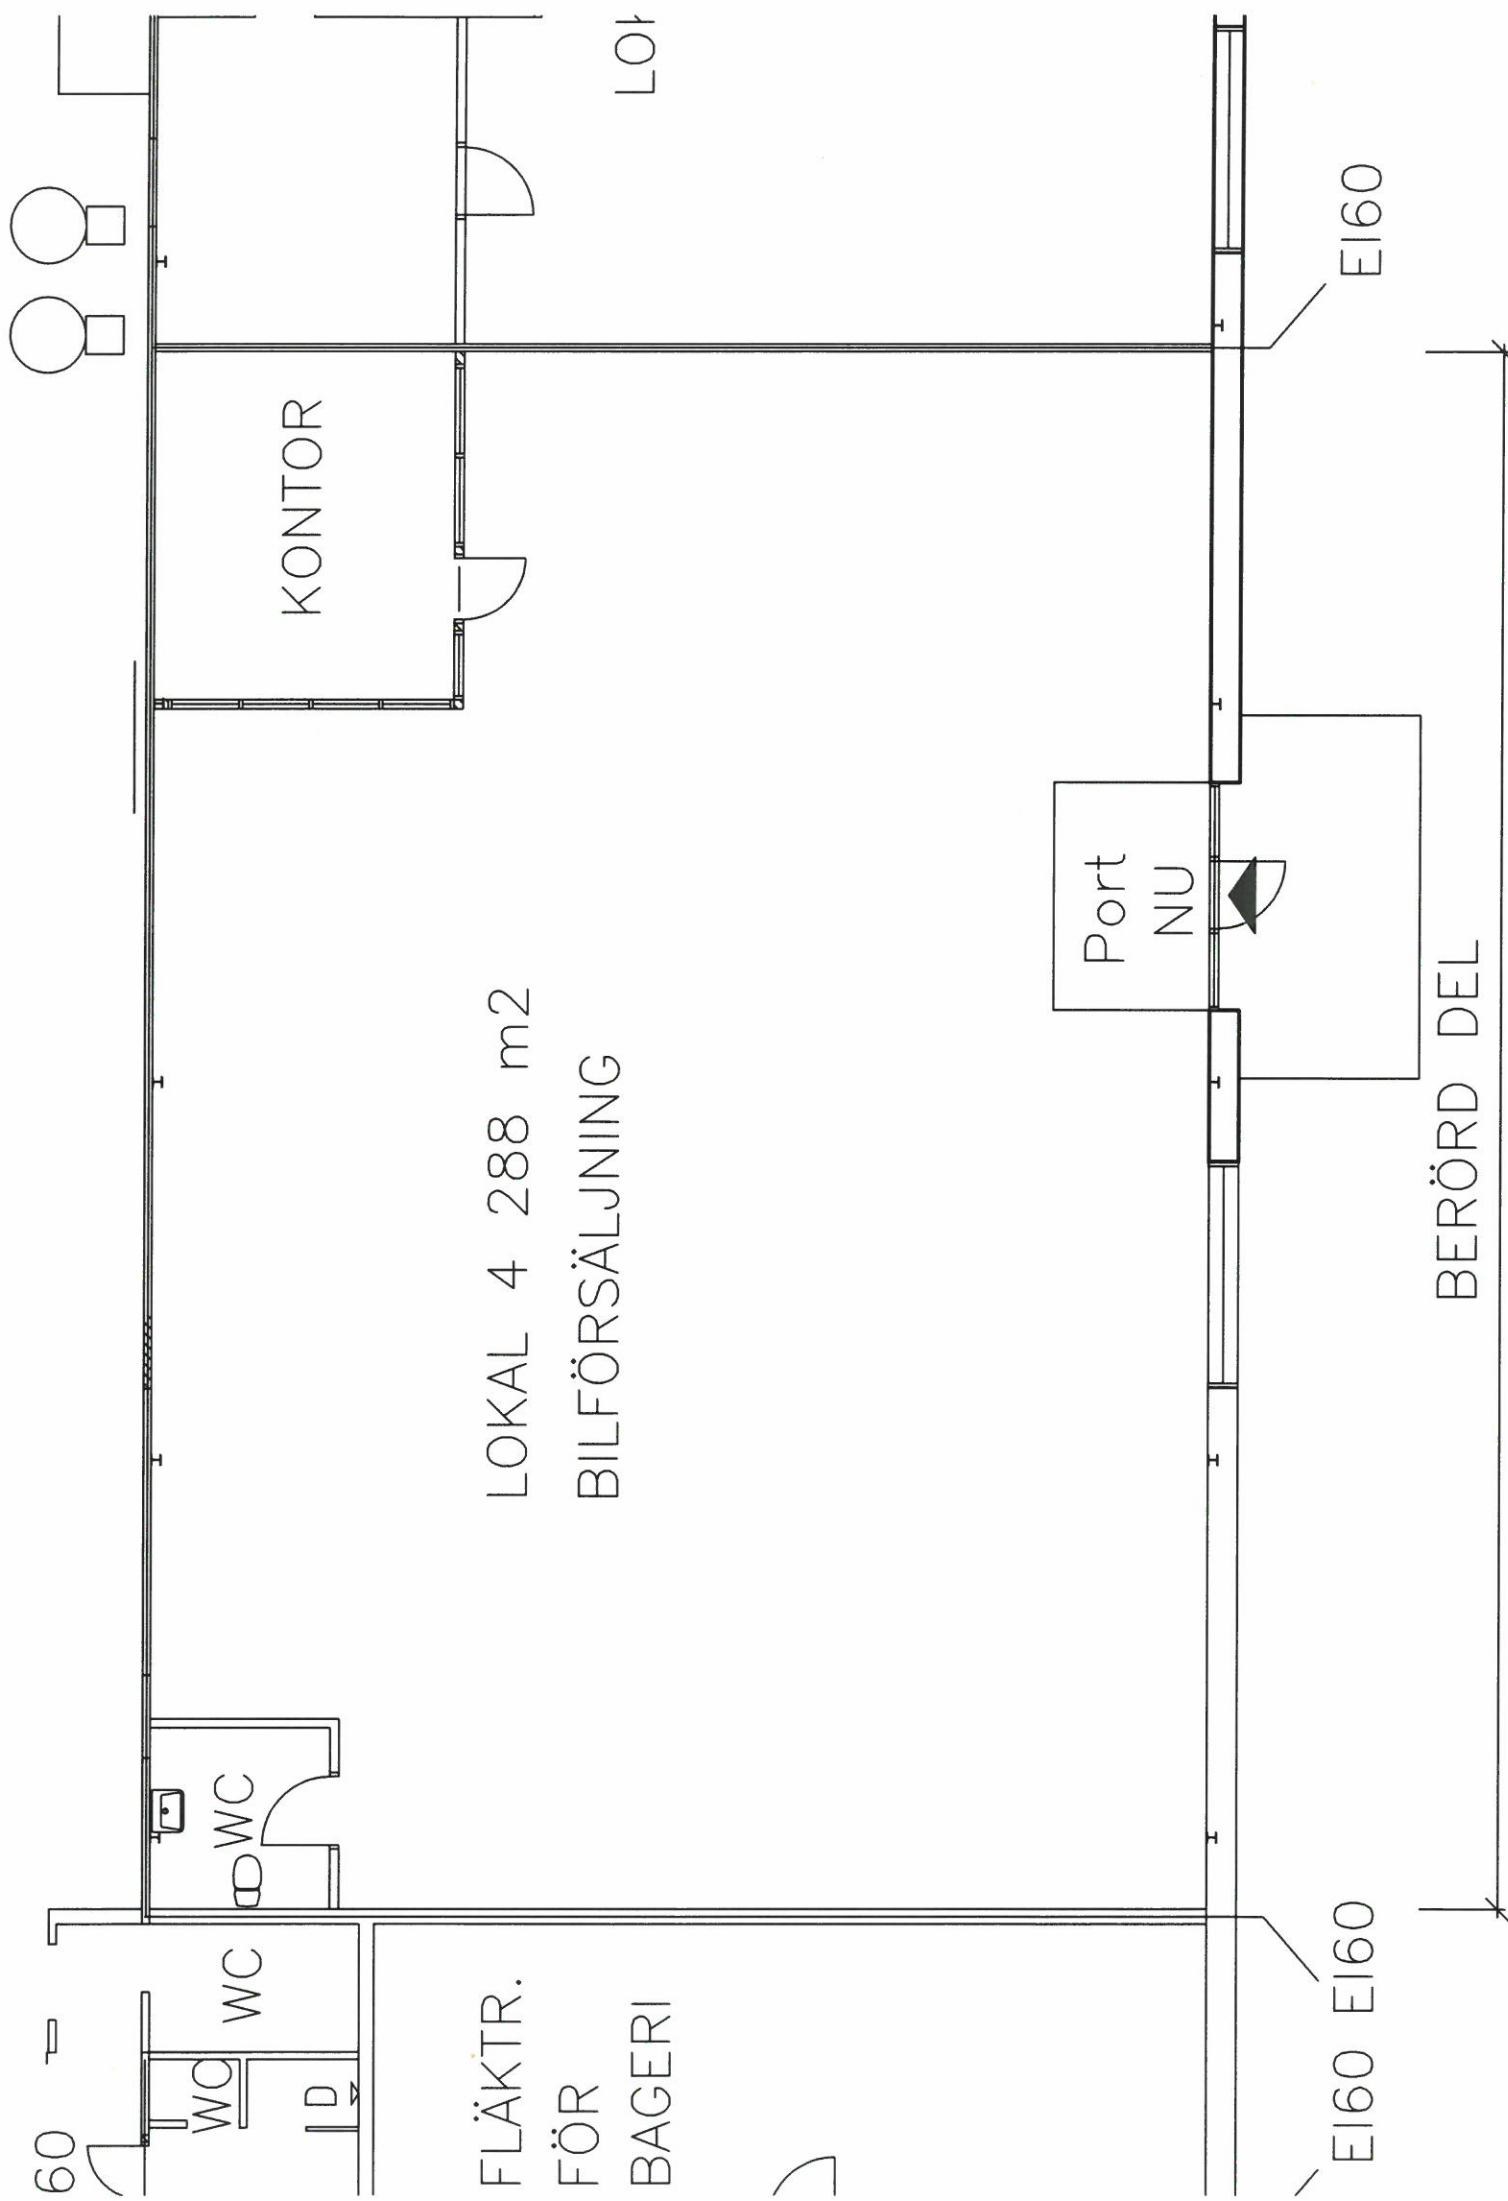


BOTTENVÅNING

0 1 2 3 4 5 6 7 8 9 10

1:100

173

KV FOTOGENEN NR 9 2025-08-06

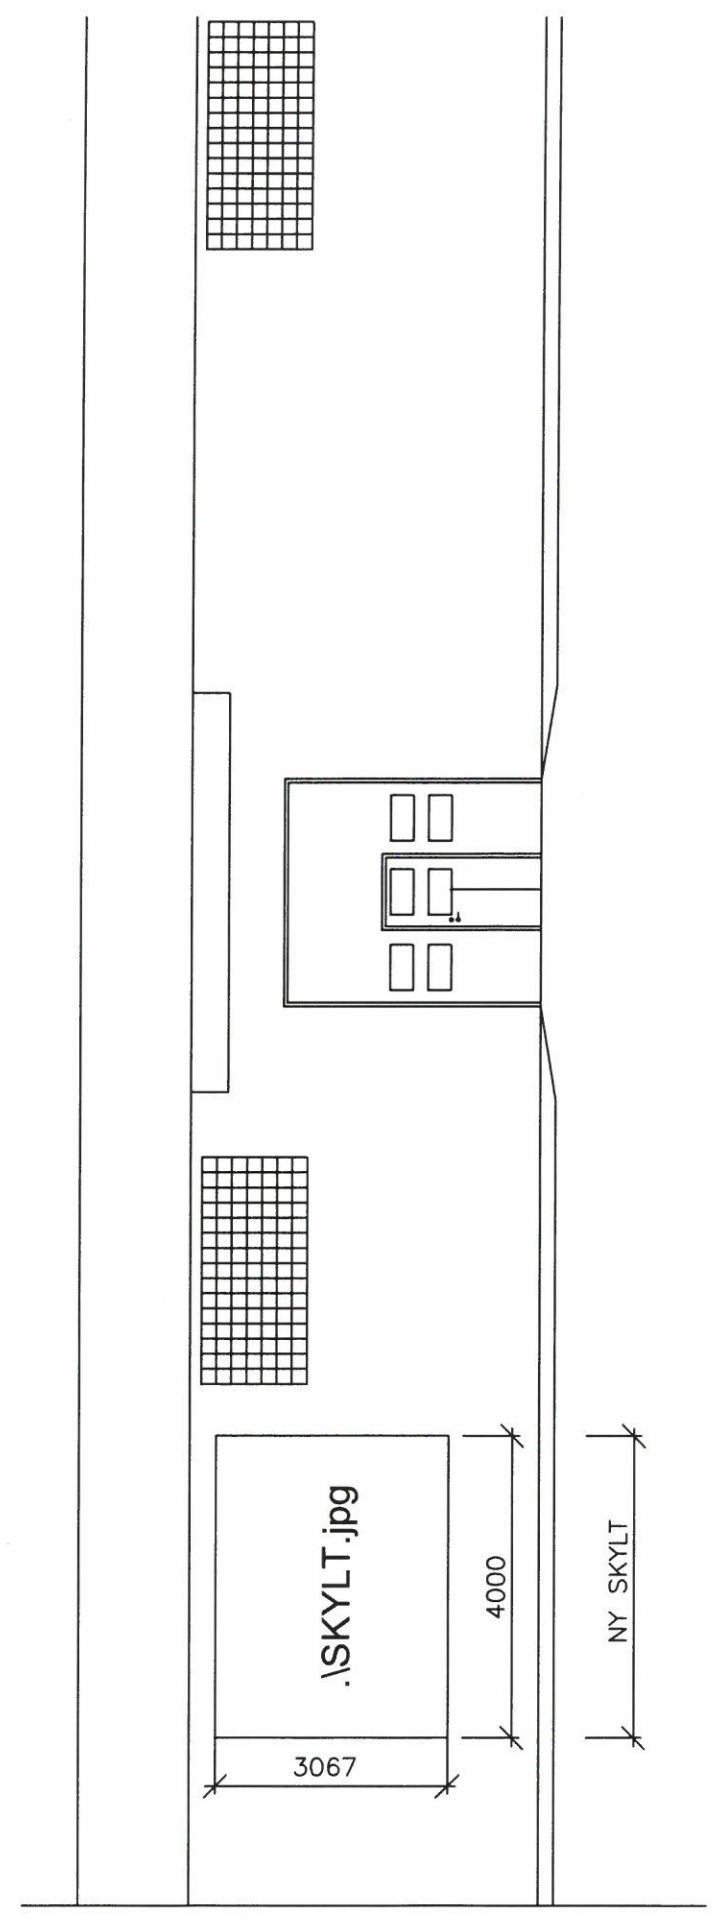

FASAD MOT NORDVÄST