


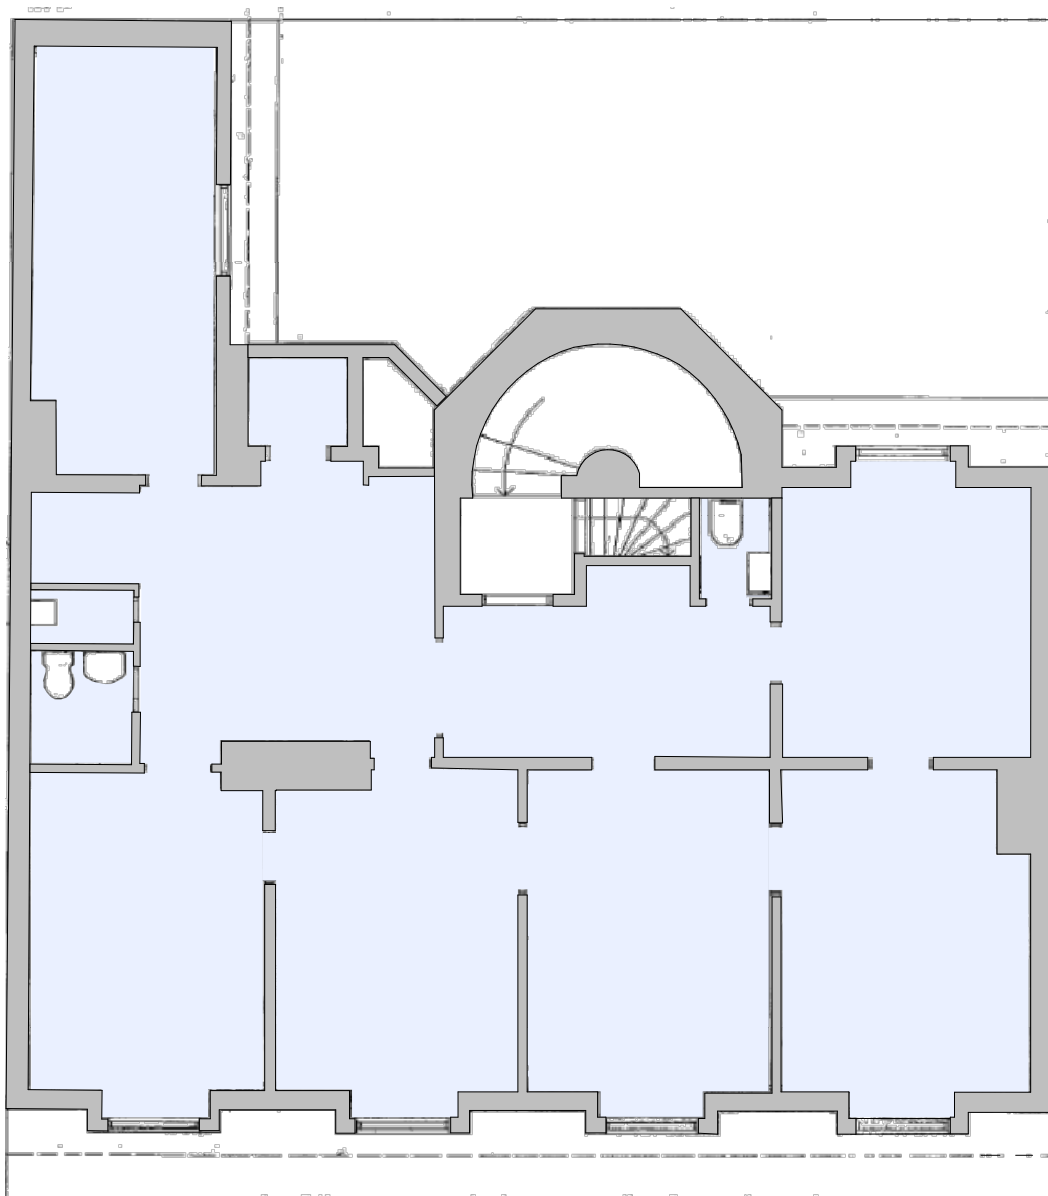

0 1 2 3 4 5
SKALA 1:100/A4

2025-05-12 PLAN 4
KV. SJÖMANNEN 6