



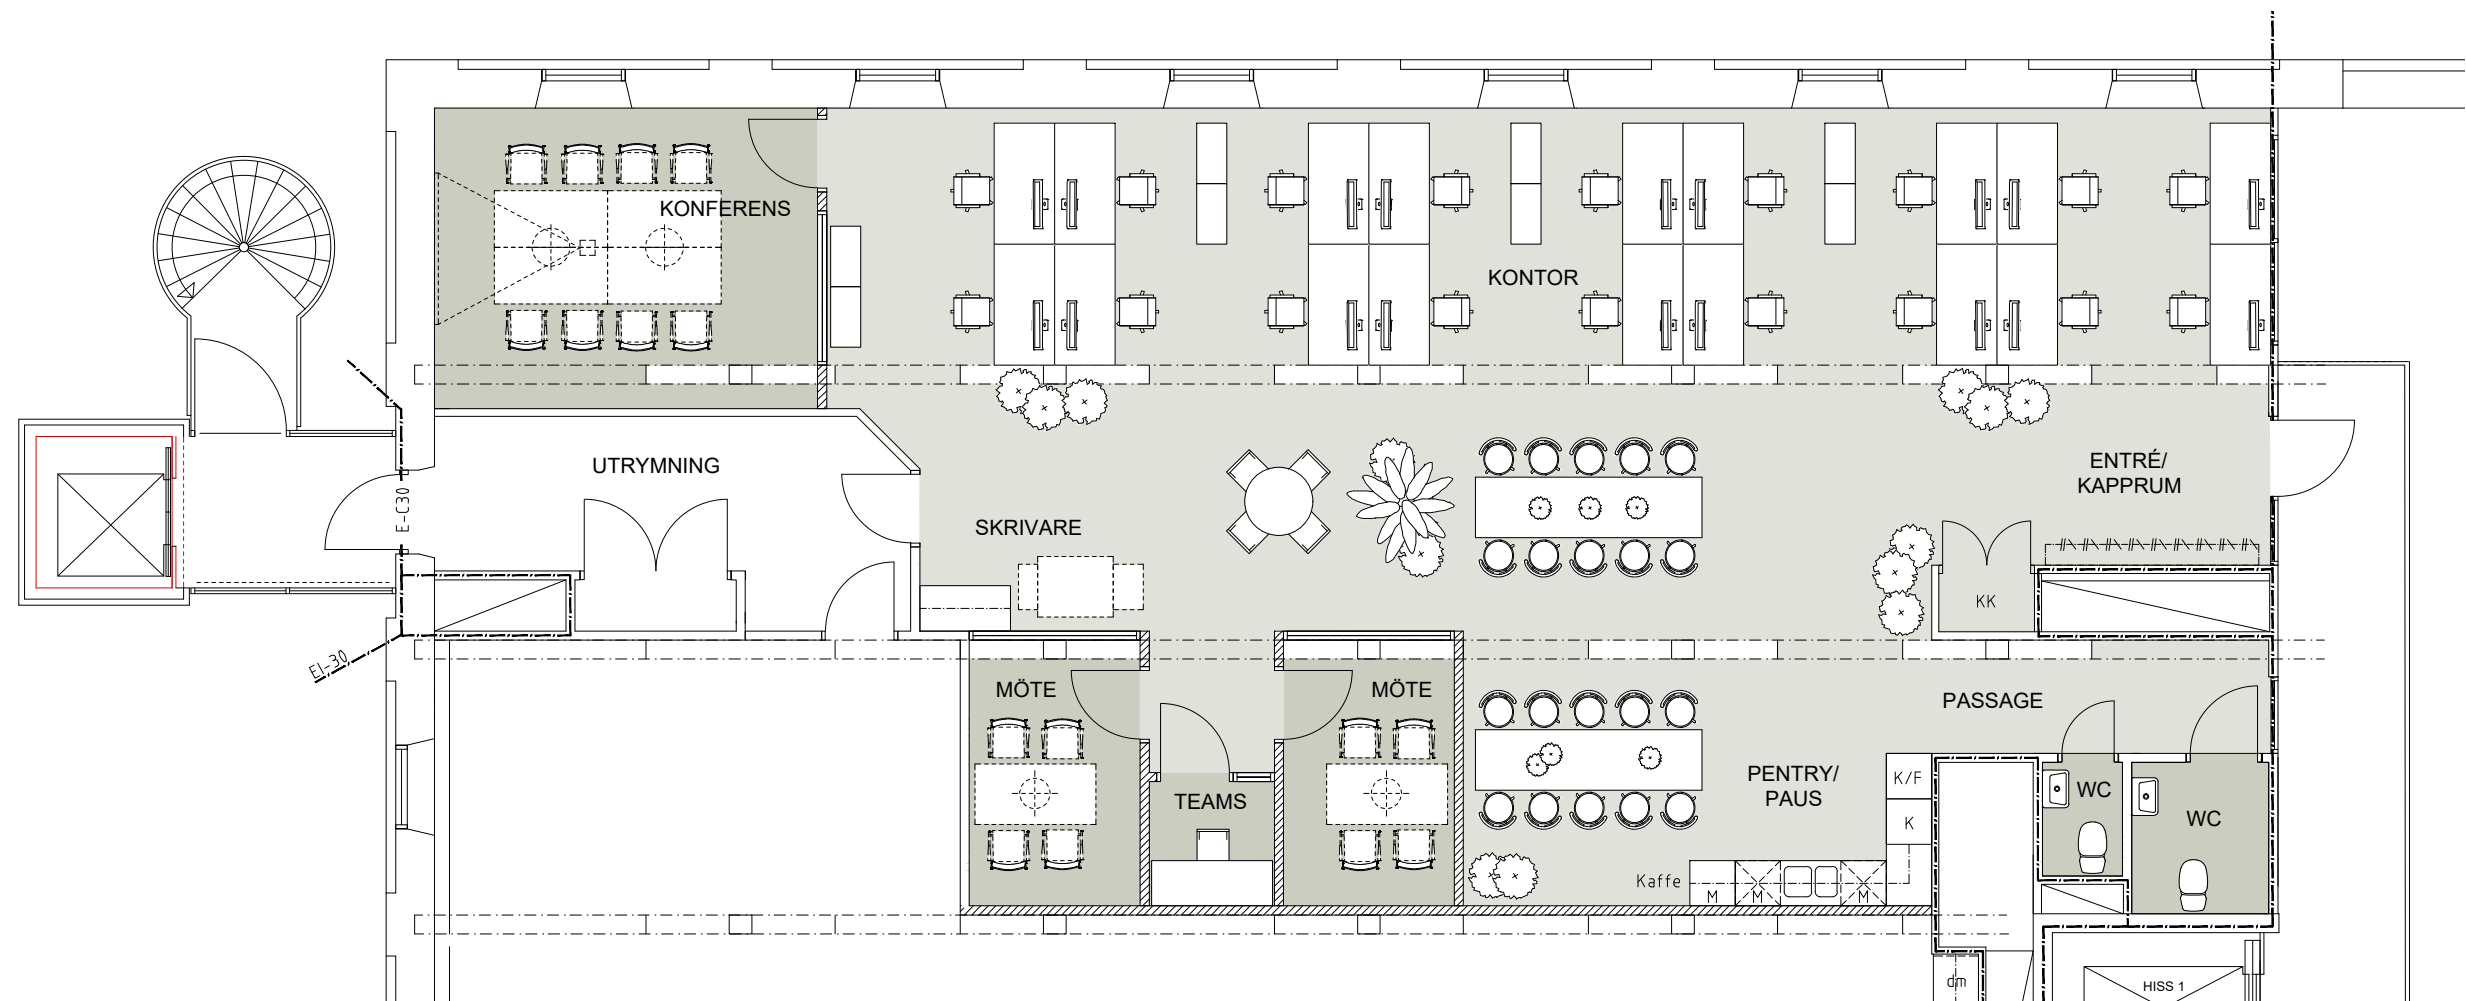

PLAN 3
Skala 1:100

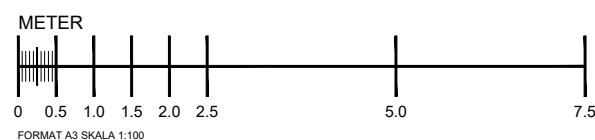

Malmö 2021-10-06
INNERSTADEN, TRELLEBORG
 Skissförslag - Plan 3 [A-301]

nesso
 ARKITEKTUR

södergatan 26
 211 34 malmö
 info@nesso.se
 www.nesso.se