


Q: 2022-06-28 11:39 G:\1446-A\PLOTTRINGSARLUTHYRINGSUNDERLAG\A-0.1-010.DWG GERMUND MÖREN



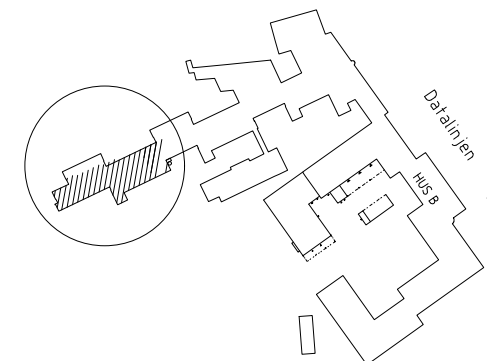


FLU: 2022-06-28 18:59 Q:\14*6\A--PLOT\RII\NINGAR\OJHTRINGSUNDER\A\A-4\J.1-020.DWG GERMOND MUREN

XREF: \\A-modellritningar\0-180815.dwg \\A-modellritningar\0-2 180815.dwg \\A-modellritningar\03--190015.dwg

LAGER: S811

HUS DA, DB OCH DC PLAN 3

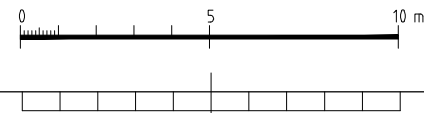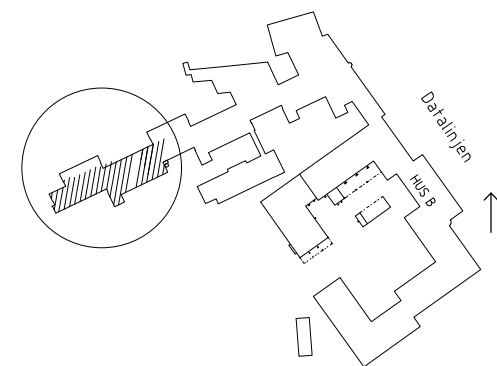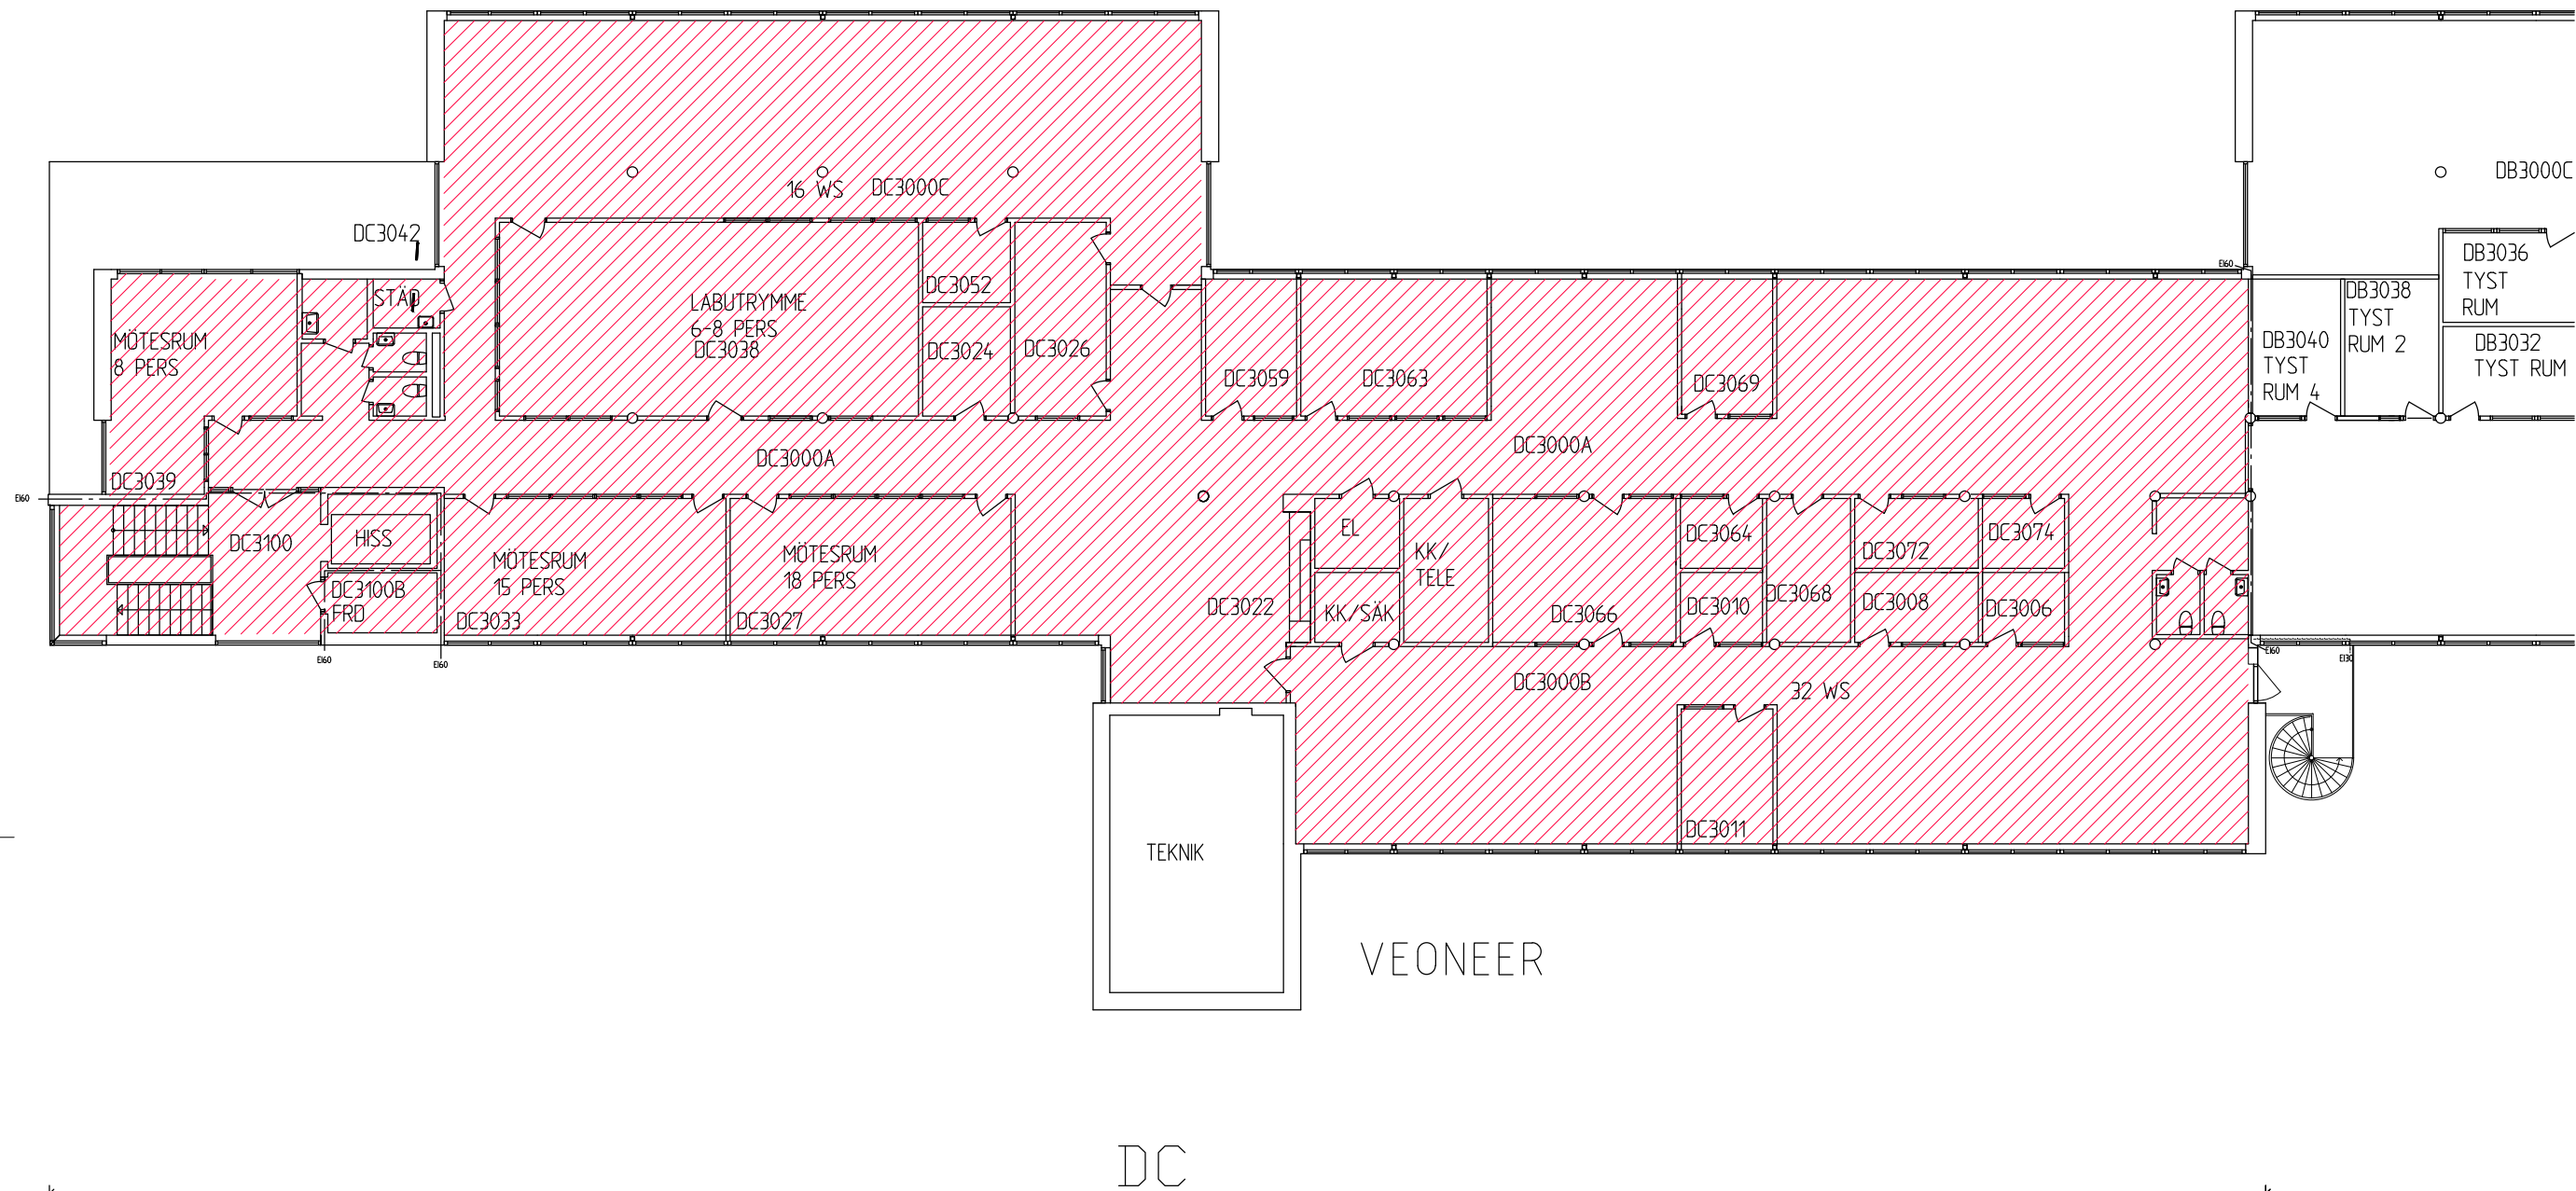

BET	ANT	ANDRINGSÄV	DATUM	SIGN
UTHYRINGSUNDERLAG				
Linköpings kommun				
Kv. idédebatten 3				
Link PropCo AB				
Sonark Arkitektkontor AB				
Klostergatan 12 582 23 Linköping tfn 013-25 44 80 fax 013-13 11 04 www.sonark.se				
UPPDRAG NR	RITAD/KONSTR AV		HANDLÄGGARE	
1446	GM		Germund Morén	
DATUM	ANSVARIG			
2022-06-28				
PLAN 3				
SKALA	A1=1:250 A3=1:500	NUMMER	A-40-1-030	BET

PL: 2022-06-28 11:40 G:\4\6\A-FLÖTTNINGAR\UTHYRINGSUNDERLAG\A-401-030.DWG GERMUND MOREN