

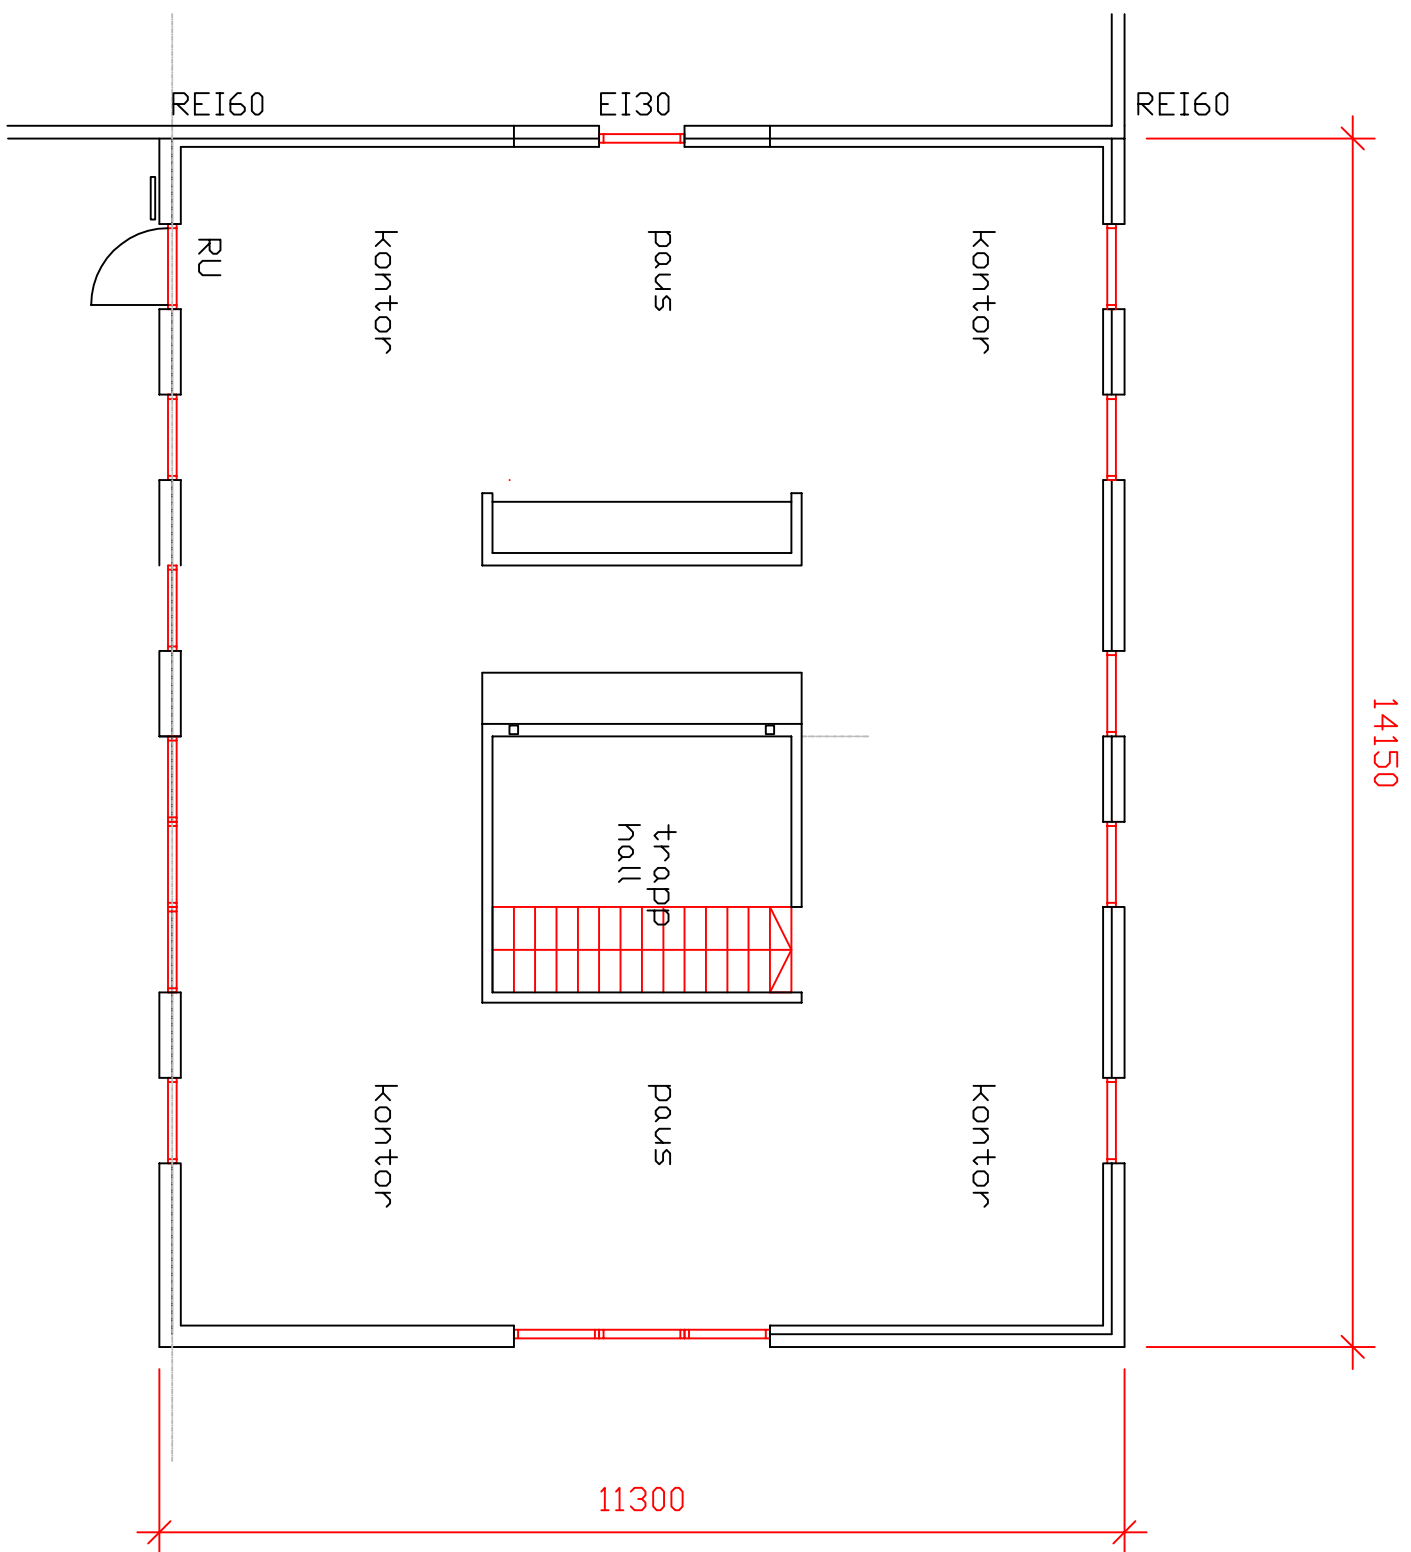


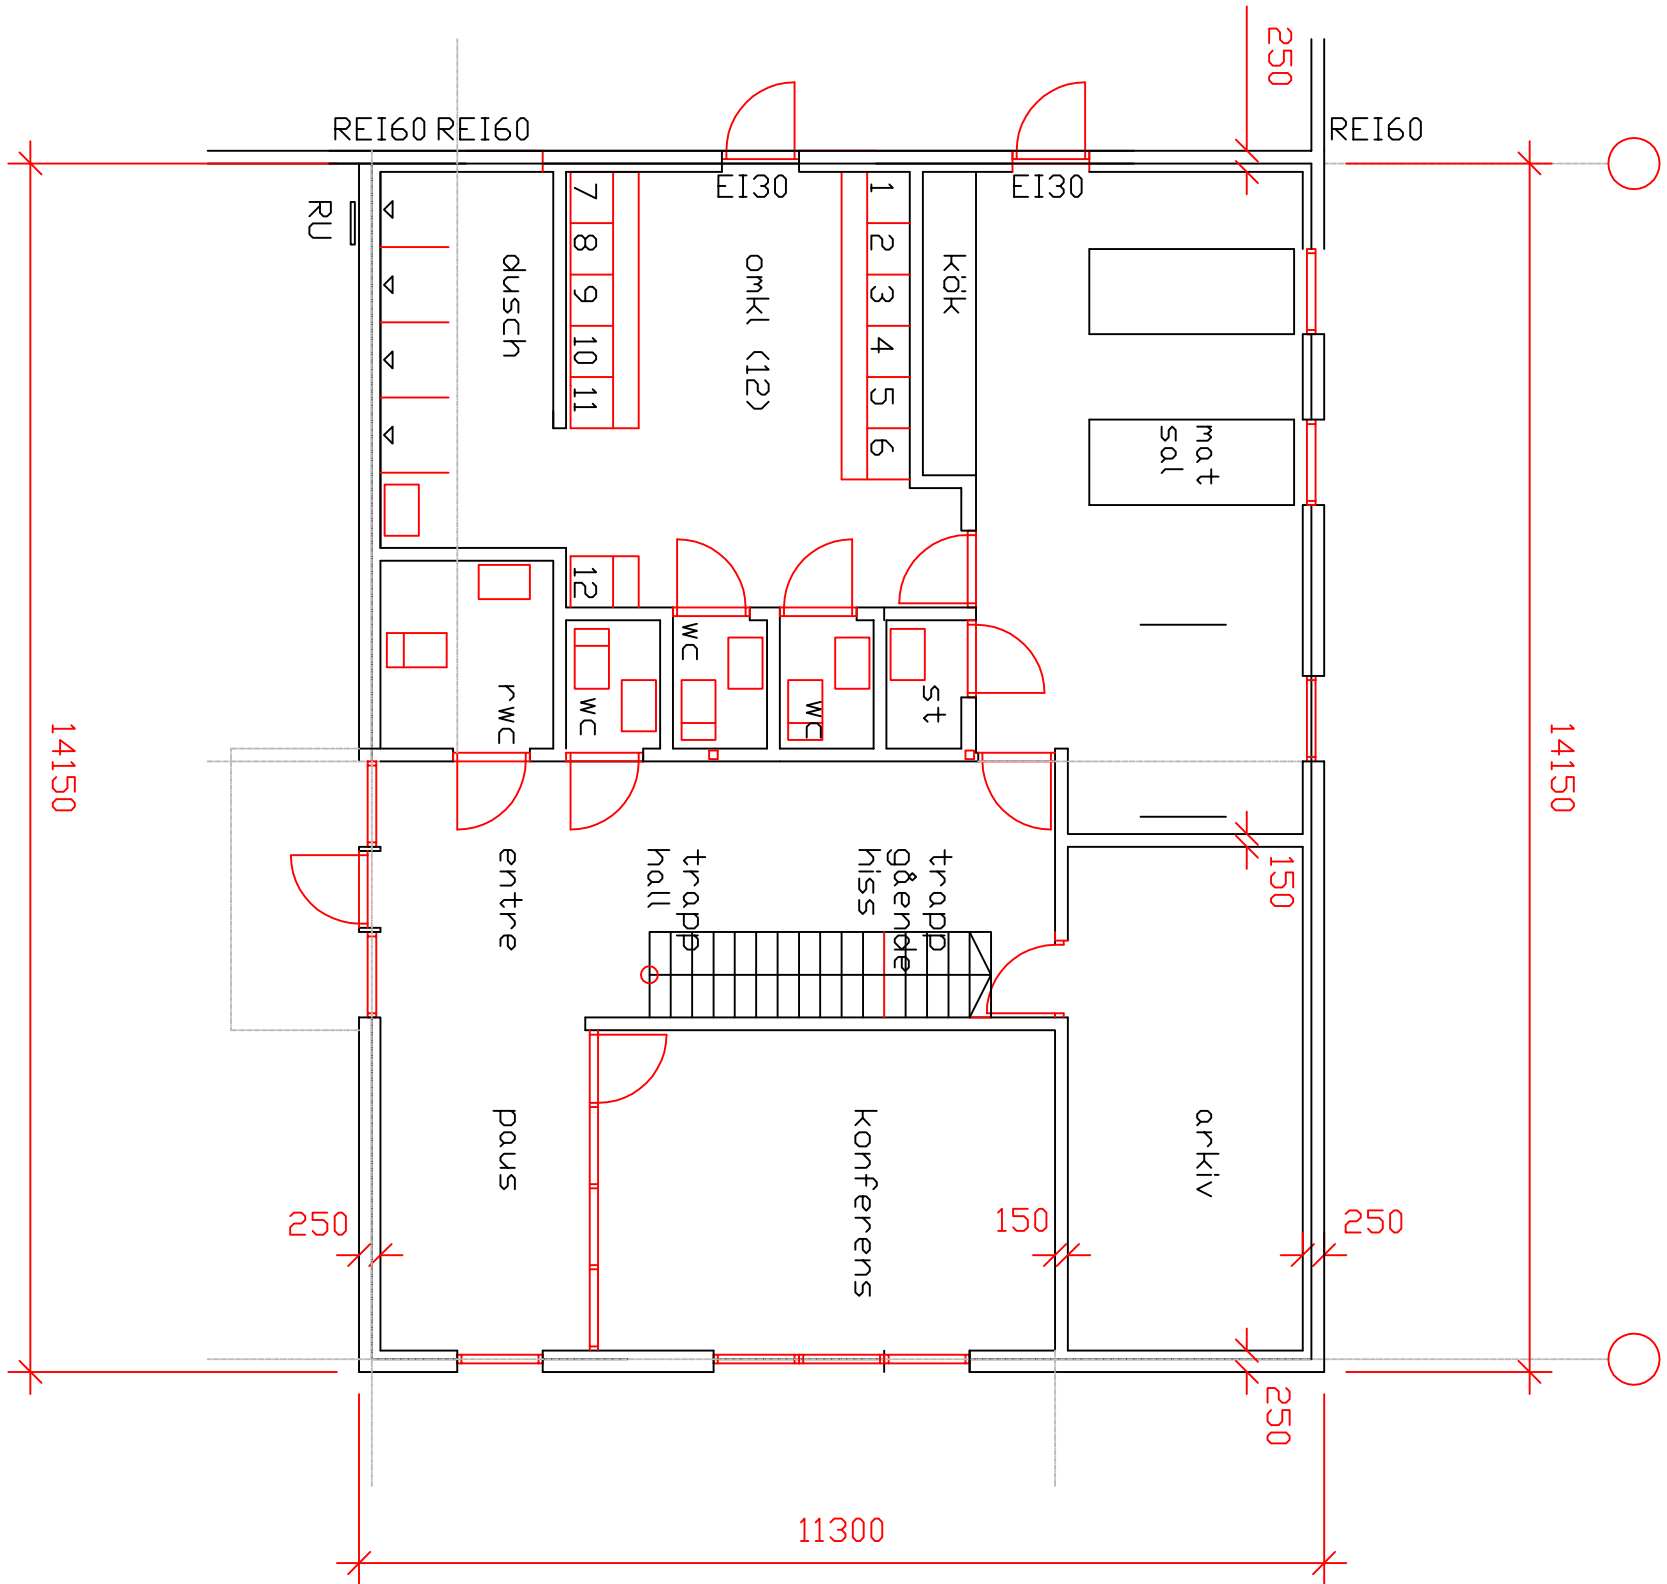

Övre Plan:
Kontor
Kök

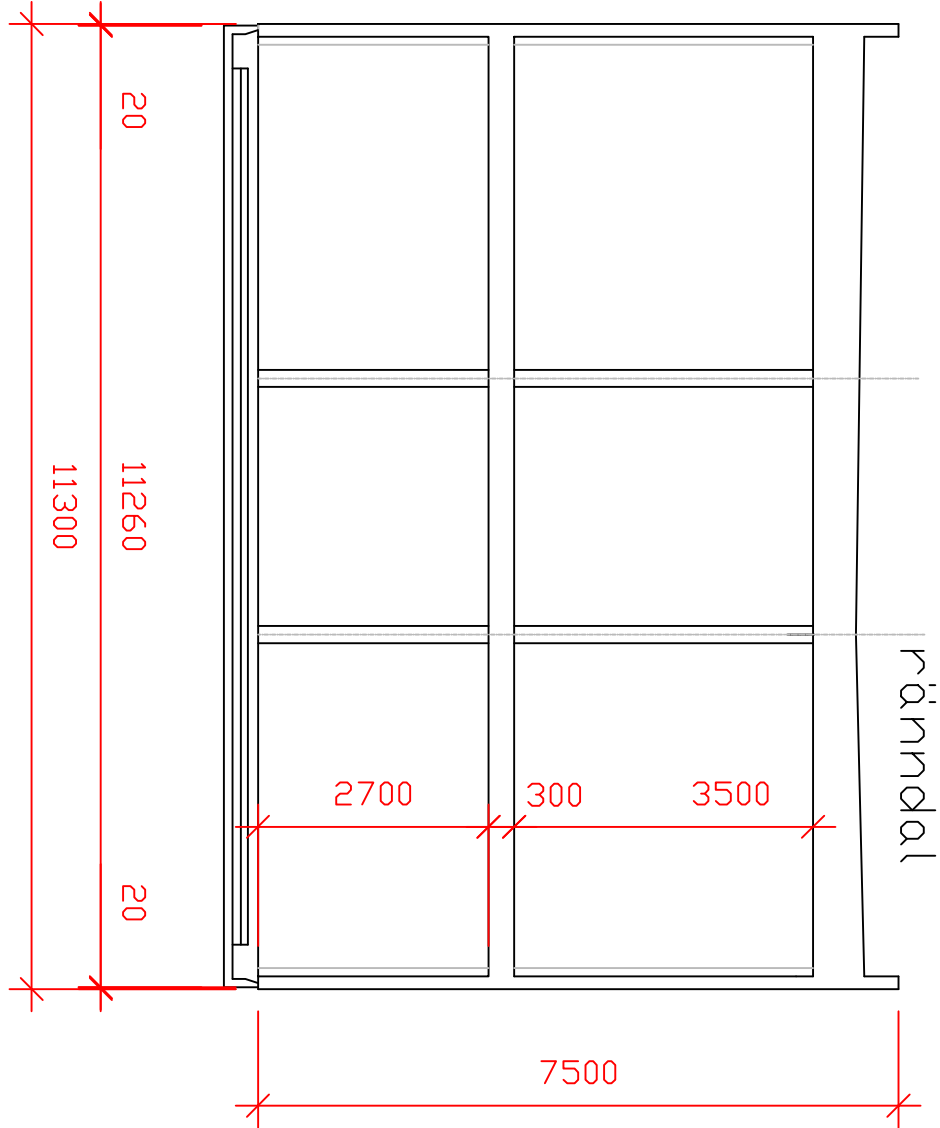

Undre Plan:
Omklädningsrum:
Lunchrum
Konferensrum
4 toaletter
Entree
Arkiv

Itemref	Quantity	Title/Name, designation, material, dimension etc		Article No./reference
Designed by	Checked by	Approved by - date	Filename	Date
Magnus Eriksson	XXX	XXX - 00/00/00	XXX	08/02/20
LMEG Products AB		Kontor Omklädningsrum		
20080220-1		Edition		
0		Sheet		
		1/1		