




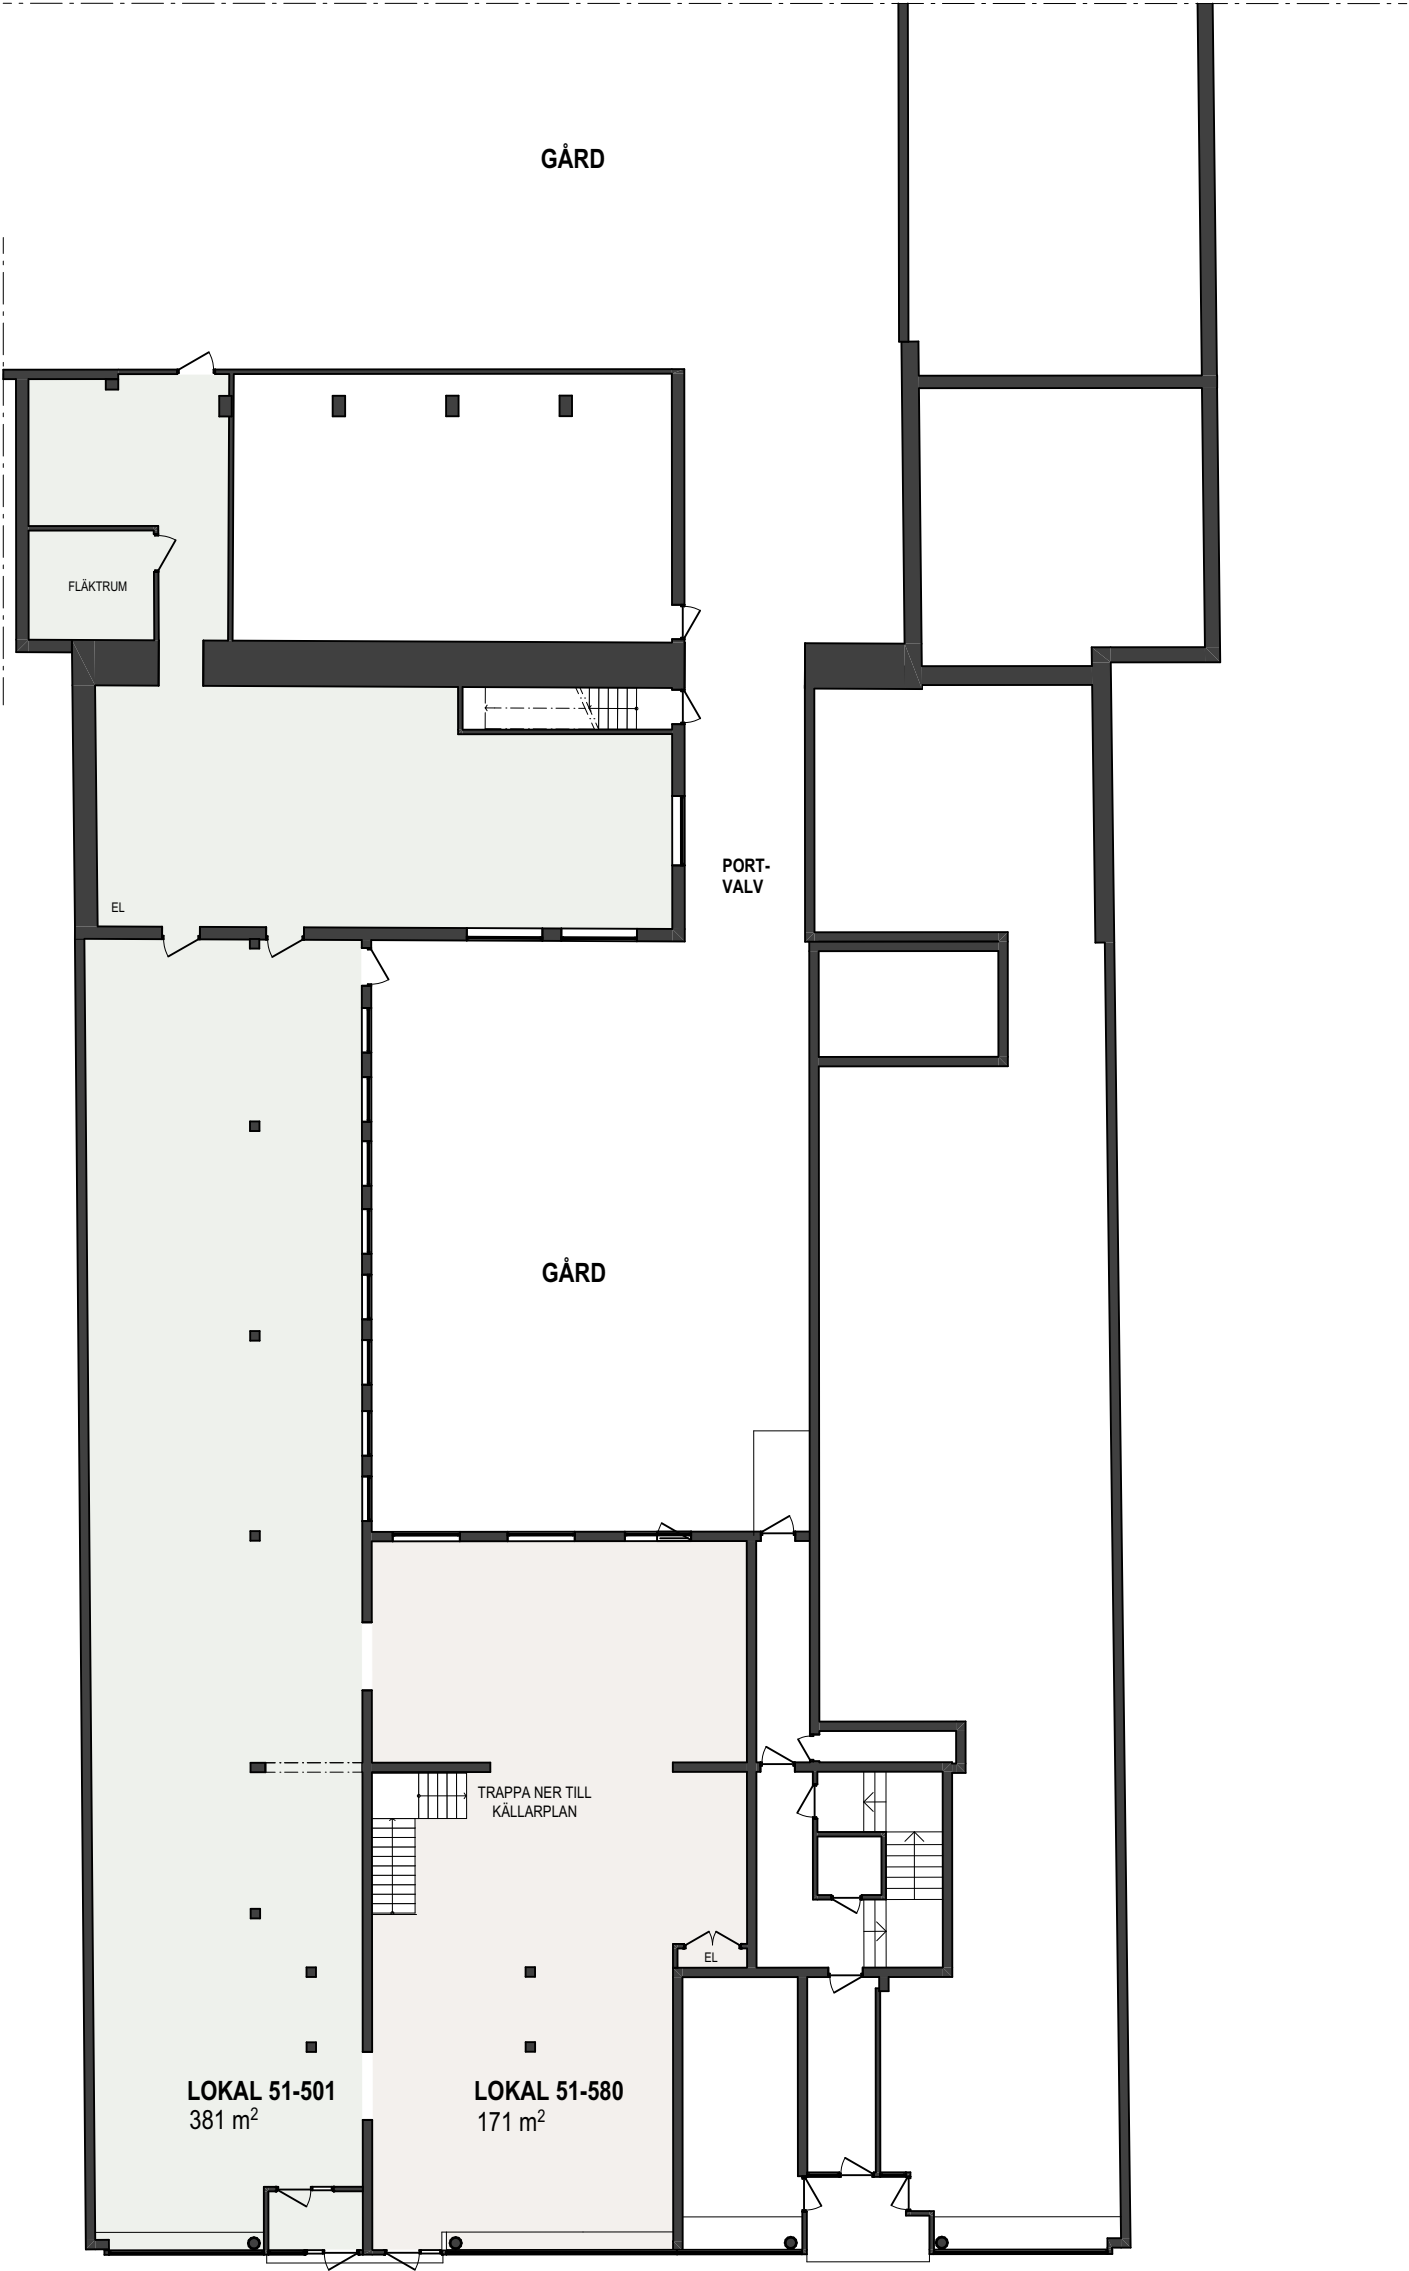

ENTRÉPLAN
SKALA 1:200 /A3

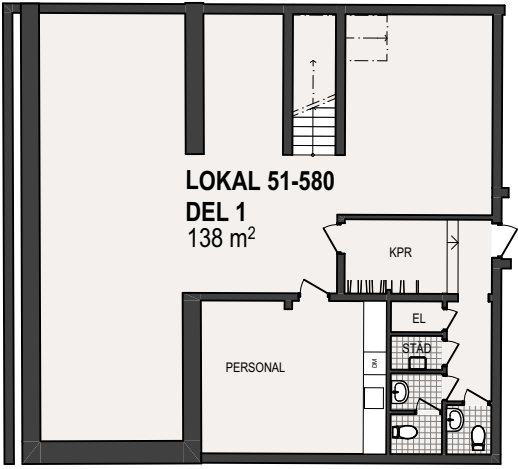

KÄLLARPLAN
SKALA 1:200 /A3

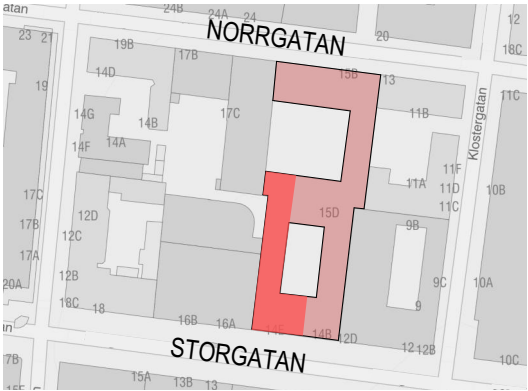

20251002 - LOKAL 51-580 och 51-501

