
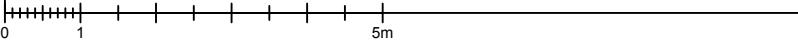


Bilaga 1

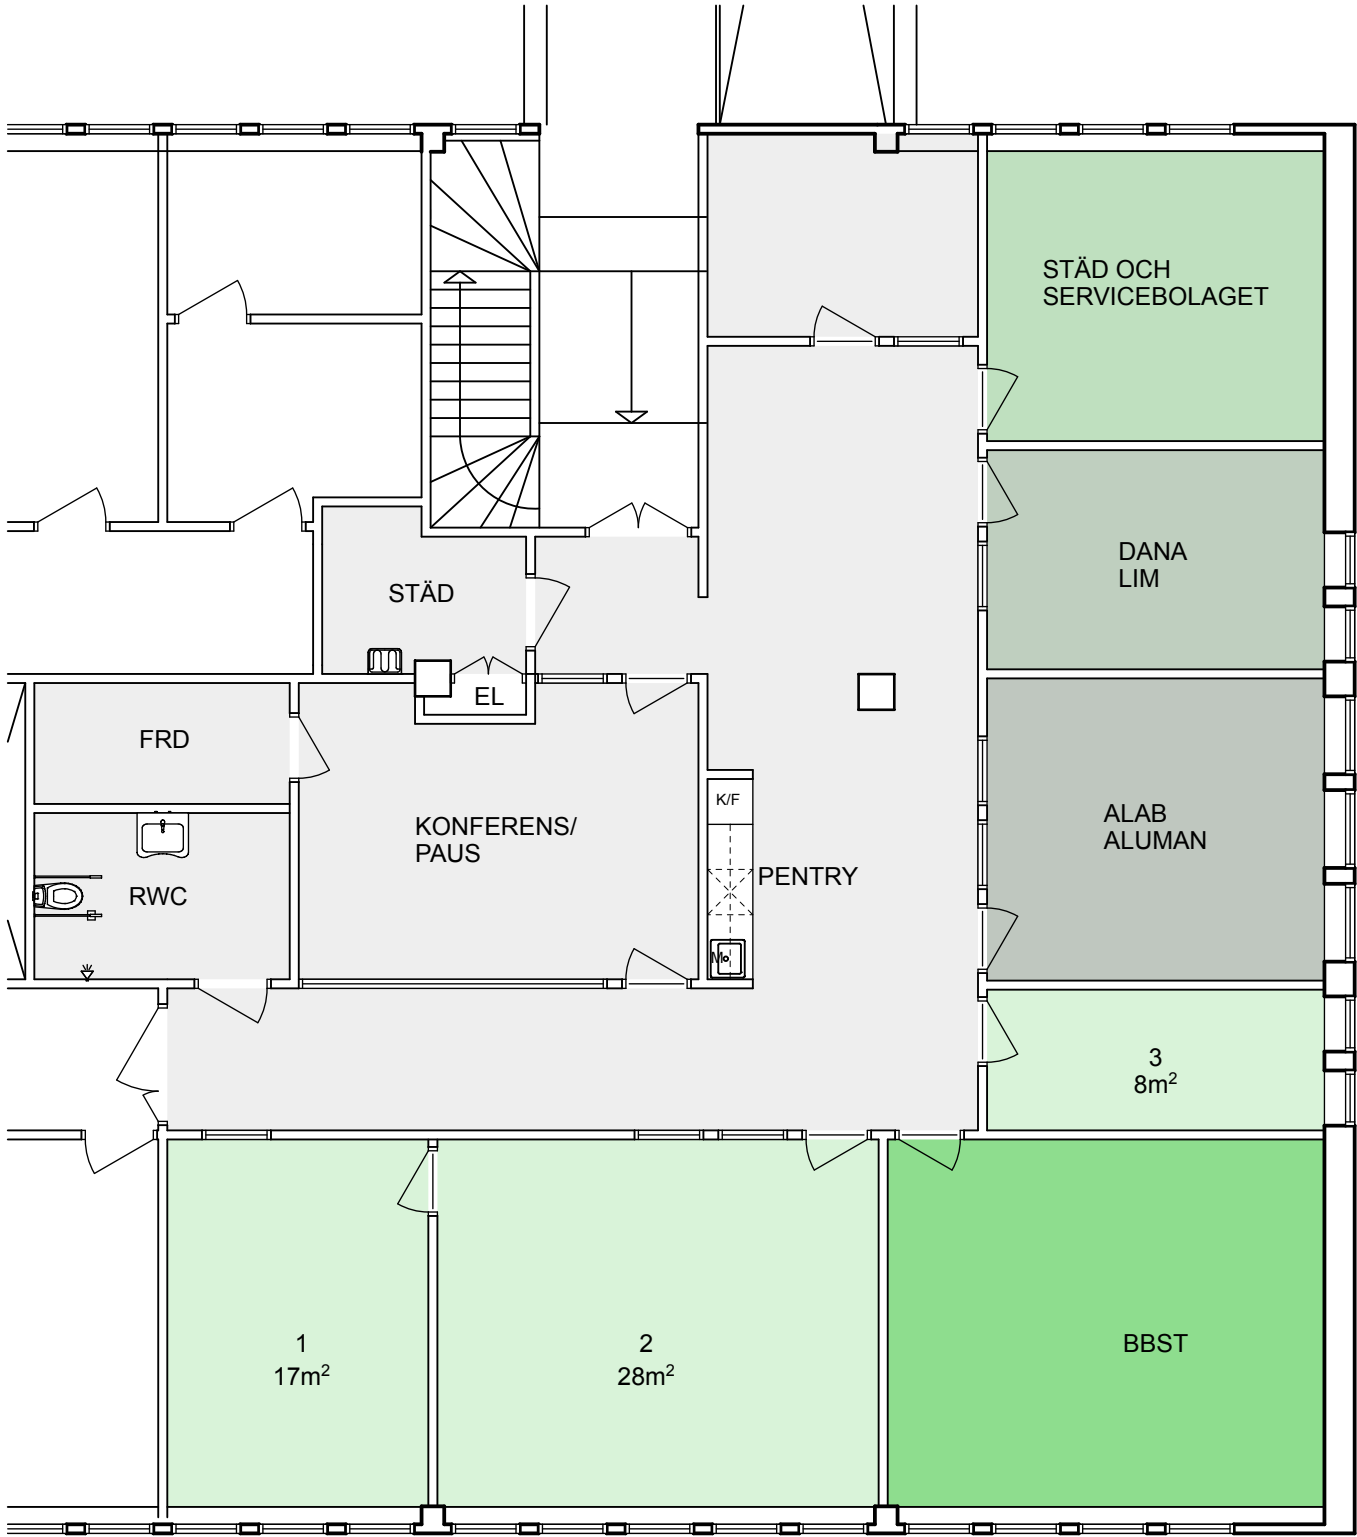

Kv Plinten 20 - CoWorking - Del av plan 1tr
Skala 1:100(A3) 251002