


Bilaga: 6

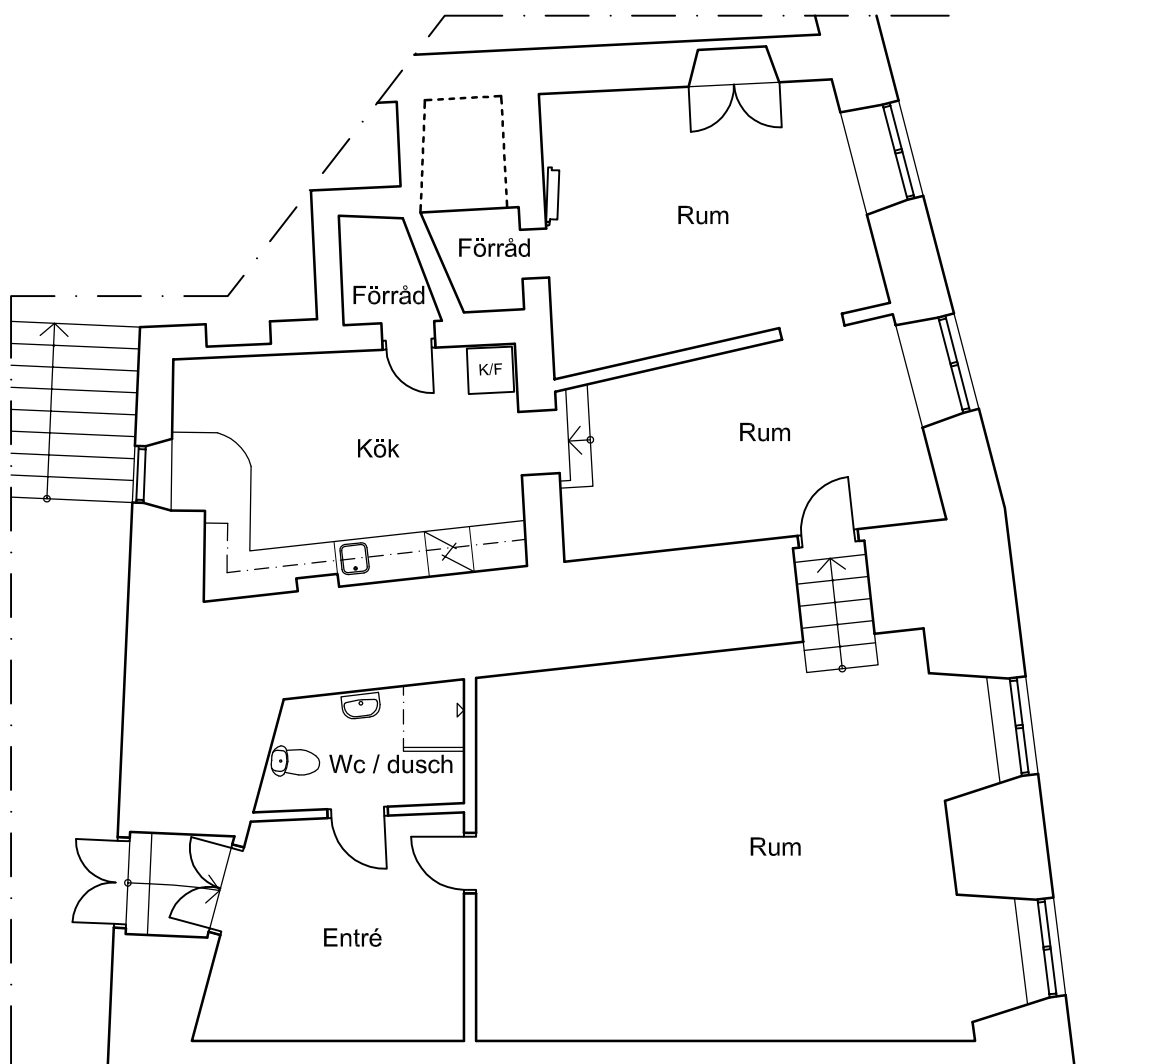

Kv Venus 1, Stockholm

Lokal BV

Plan skala 1:100

2014.02.07 / Jakob Nobel



DRAKEN
ARKITEKTUR AB

Österlånggatan 5
111 31 Stockholm
tel 08•23 37 00
fax 08•14 98 92