


FETTAVSKILJARE

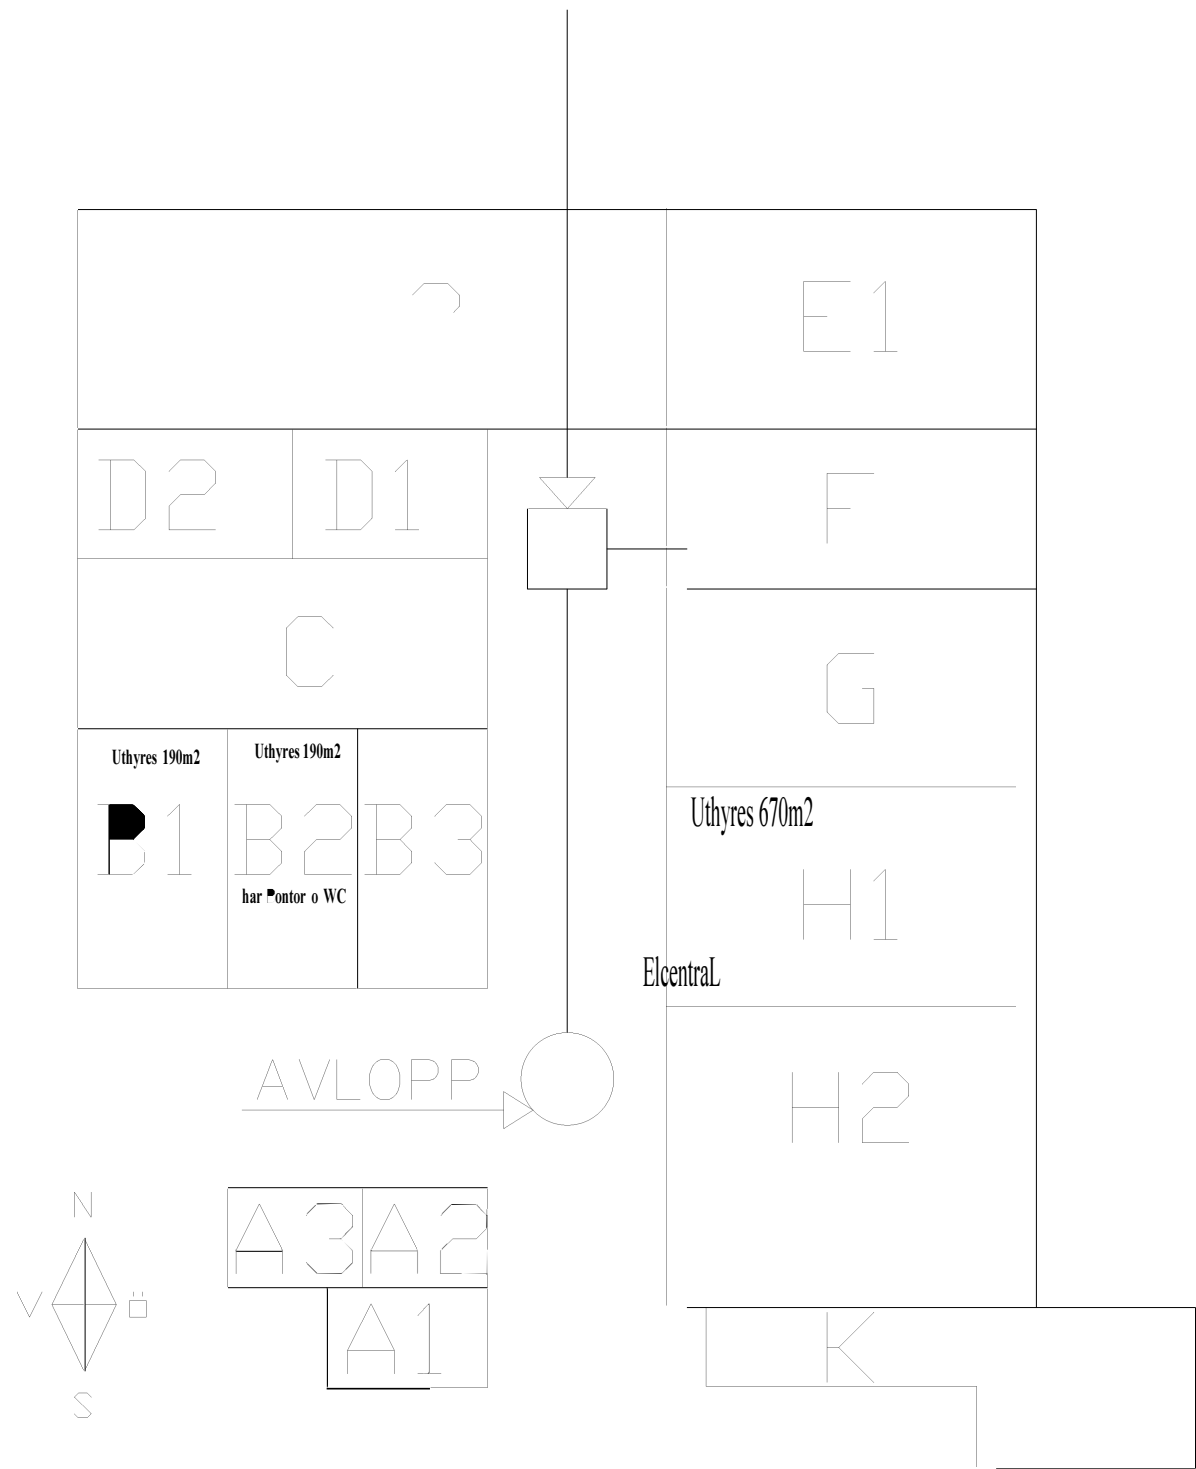

SITUATIONS PLAN 1:500
SIBBARAP 24:1