


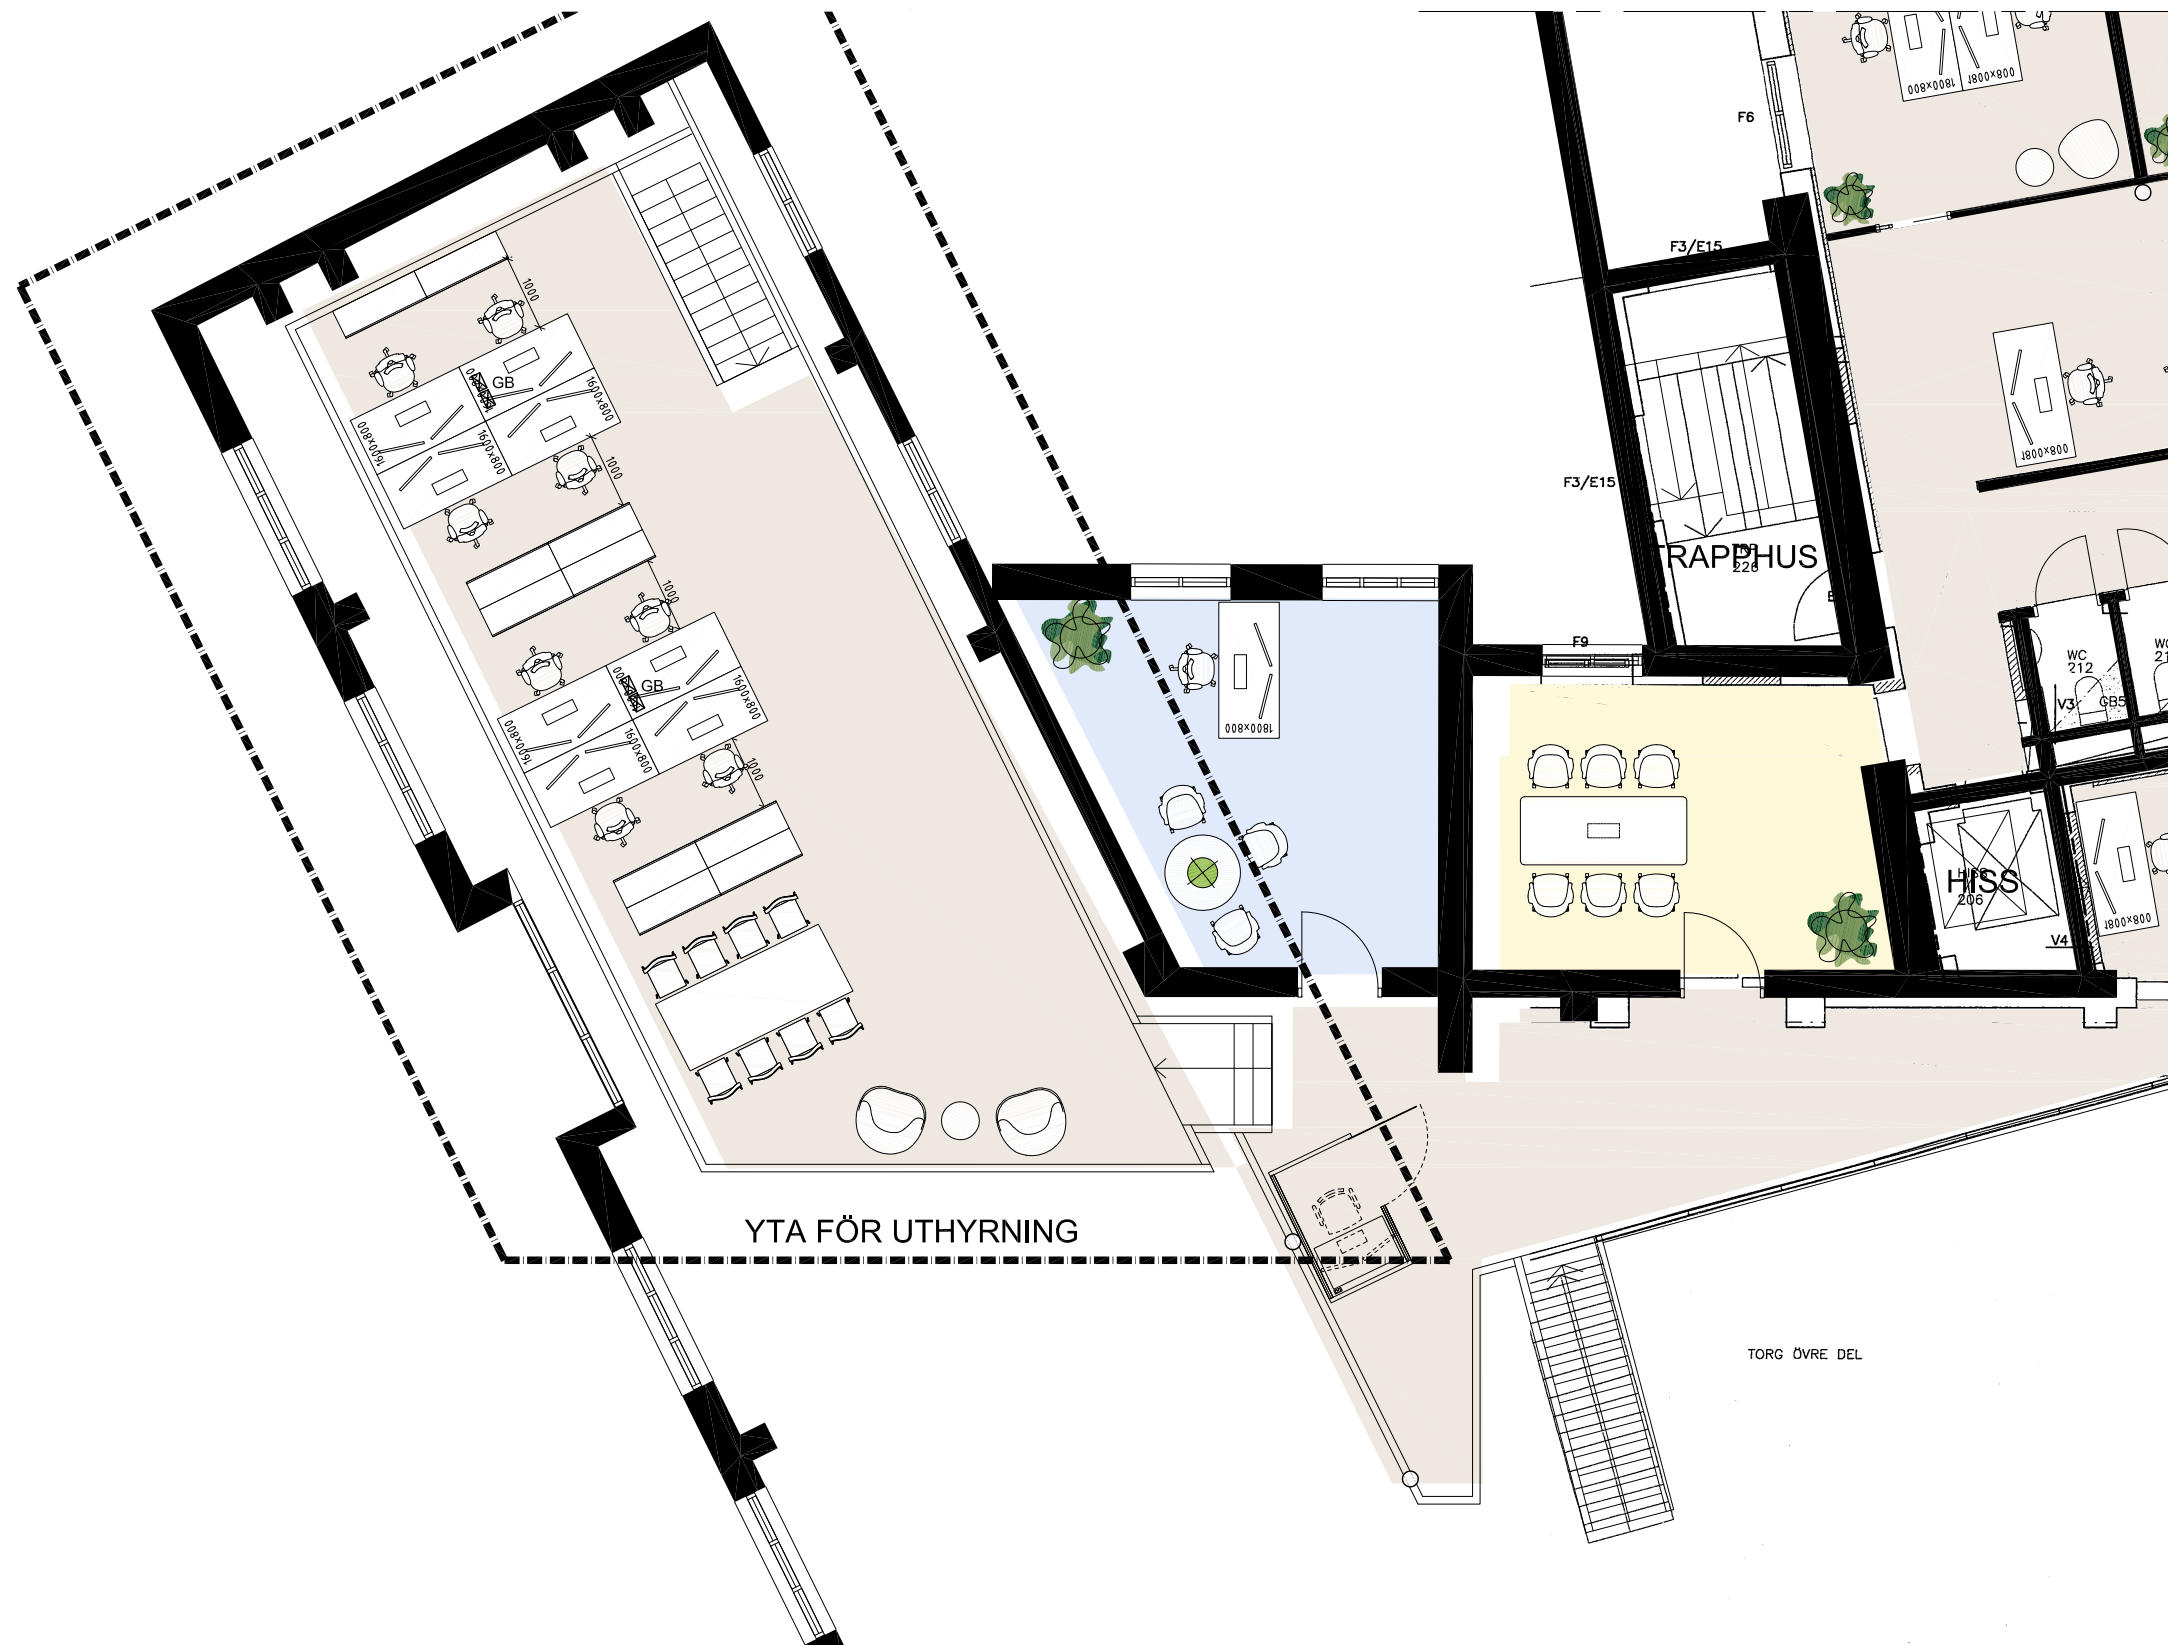

MÖBLERINGSSKISS 24-11-27

ELVERKET
WINSTRUPSGATAN 1, LUND
PLAN 2

MÖBLERINGSSKISS 1
PLAN 02
SKALA 1:100 (A3)

jais
landén
krantz
arkitekter