

PLAN 2




# ÖRESUNDSHUSET

RH=2440

SKALA  
A3  
1:100

NUMMER  
A-40.1.102

BET  
-

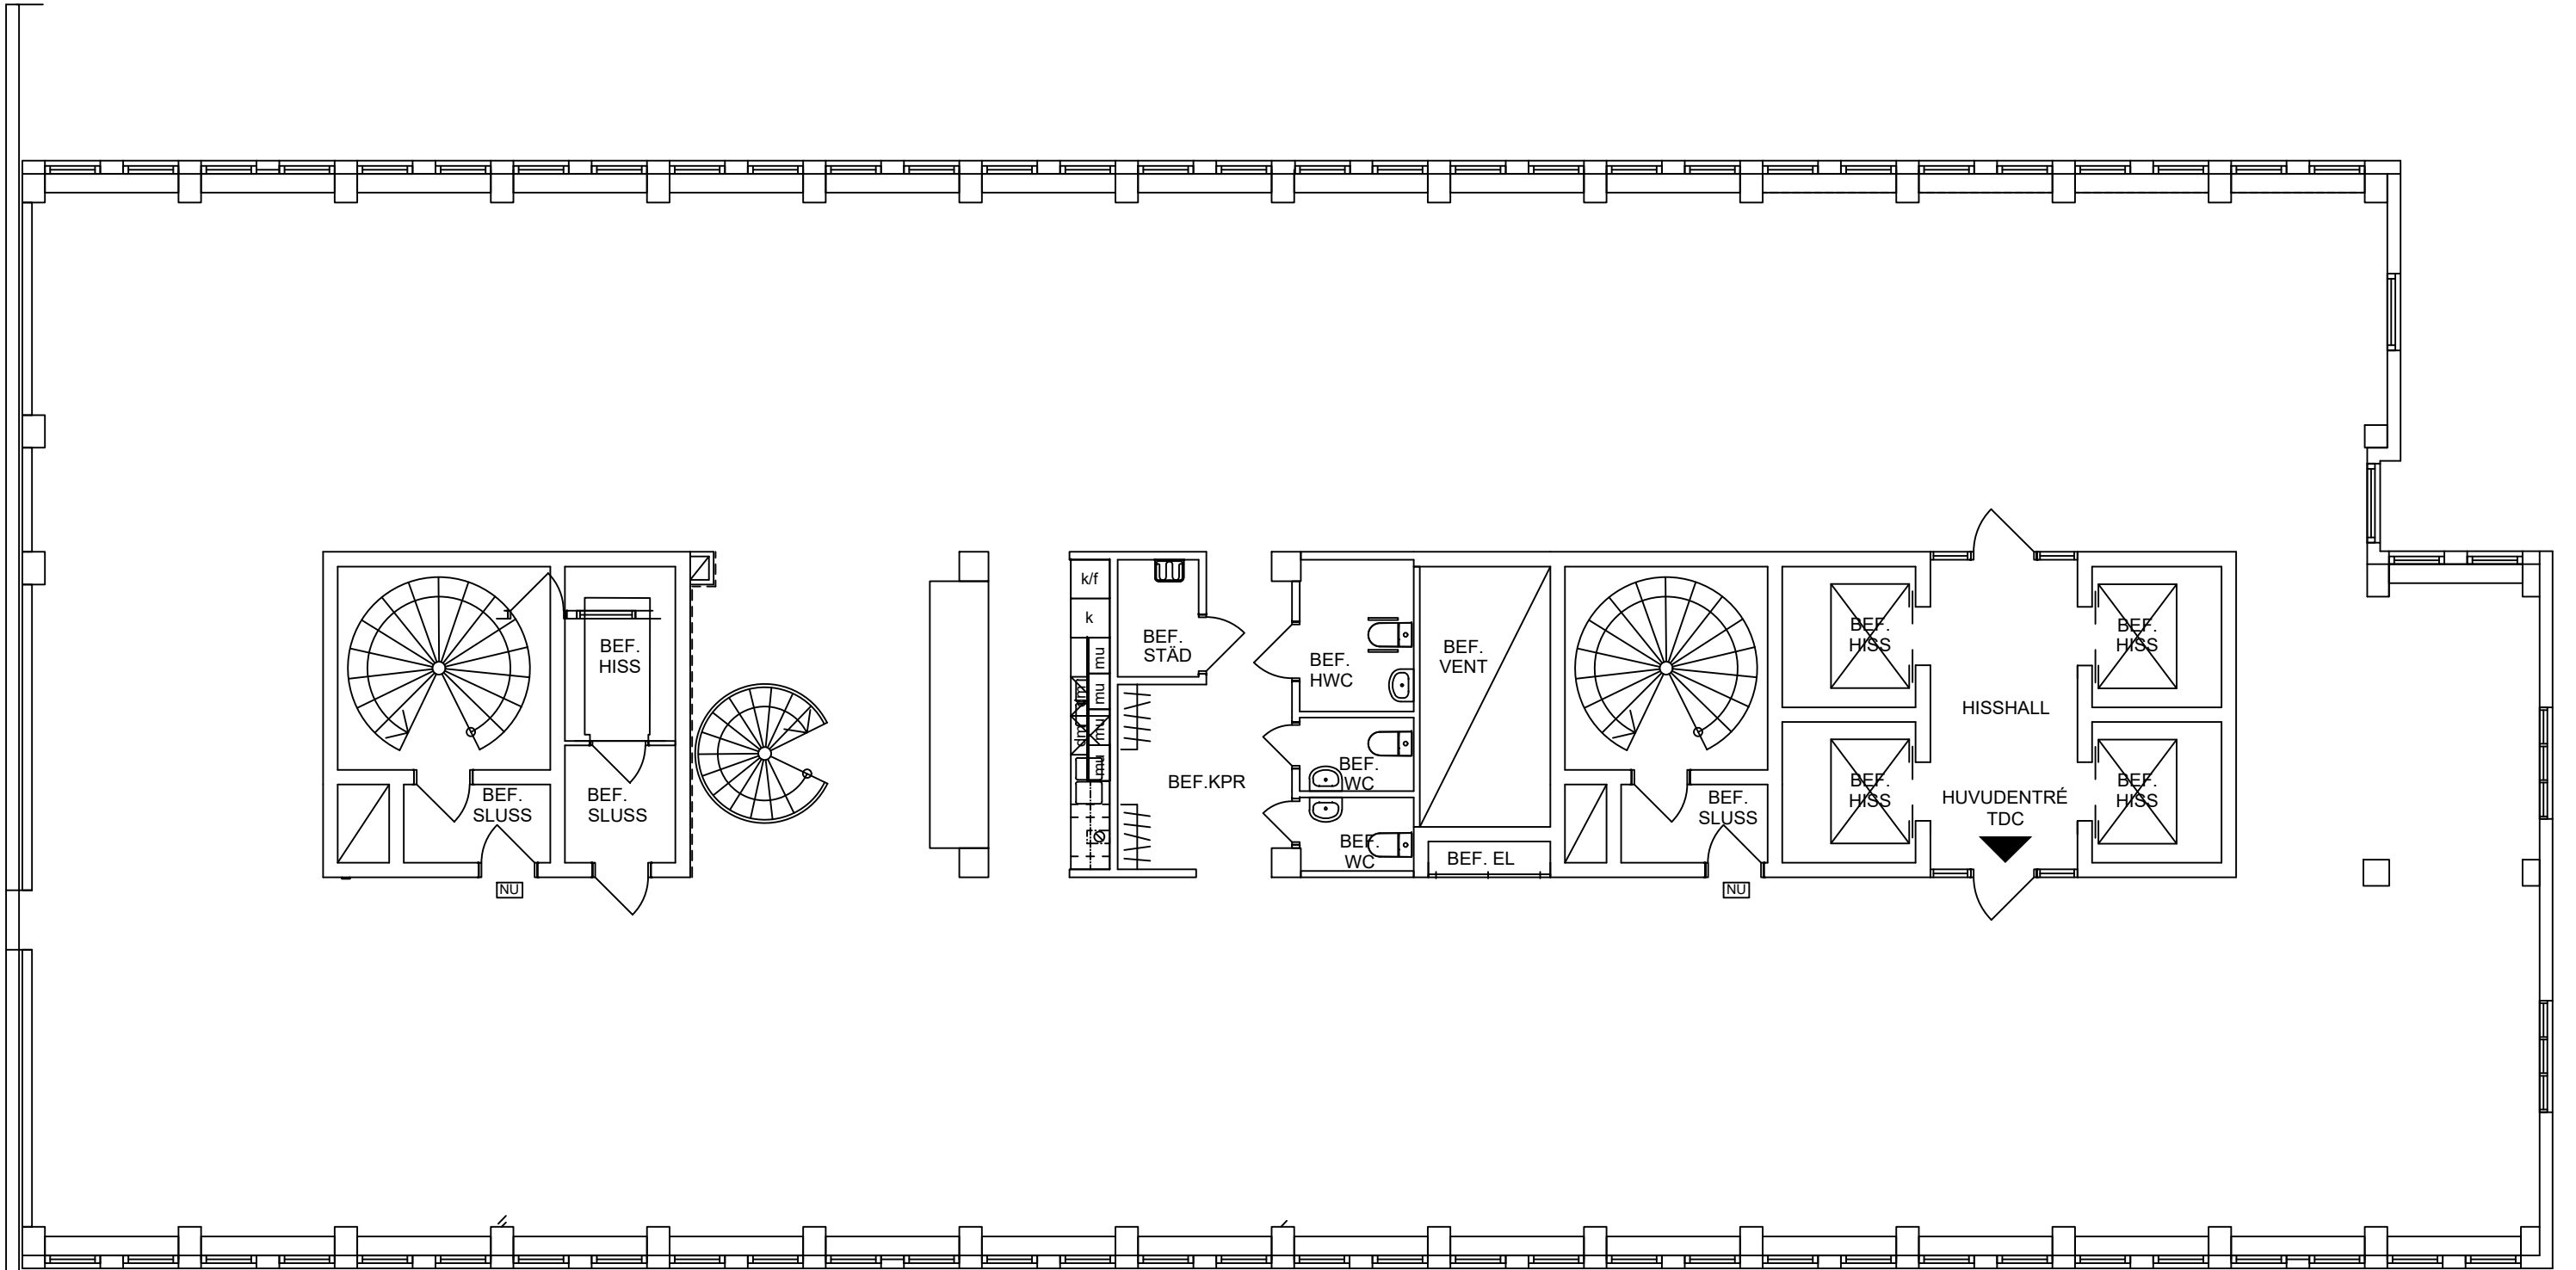

PLAN 3



ÖRESUNDSHUSET