



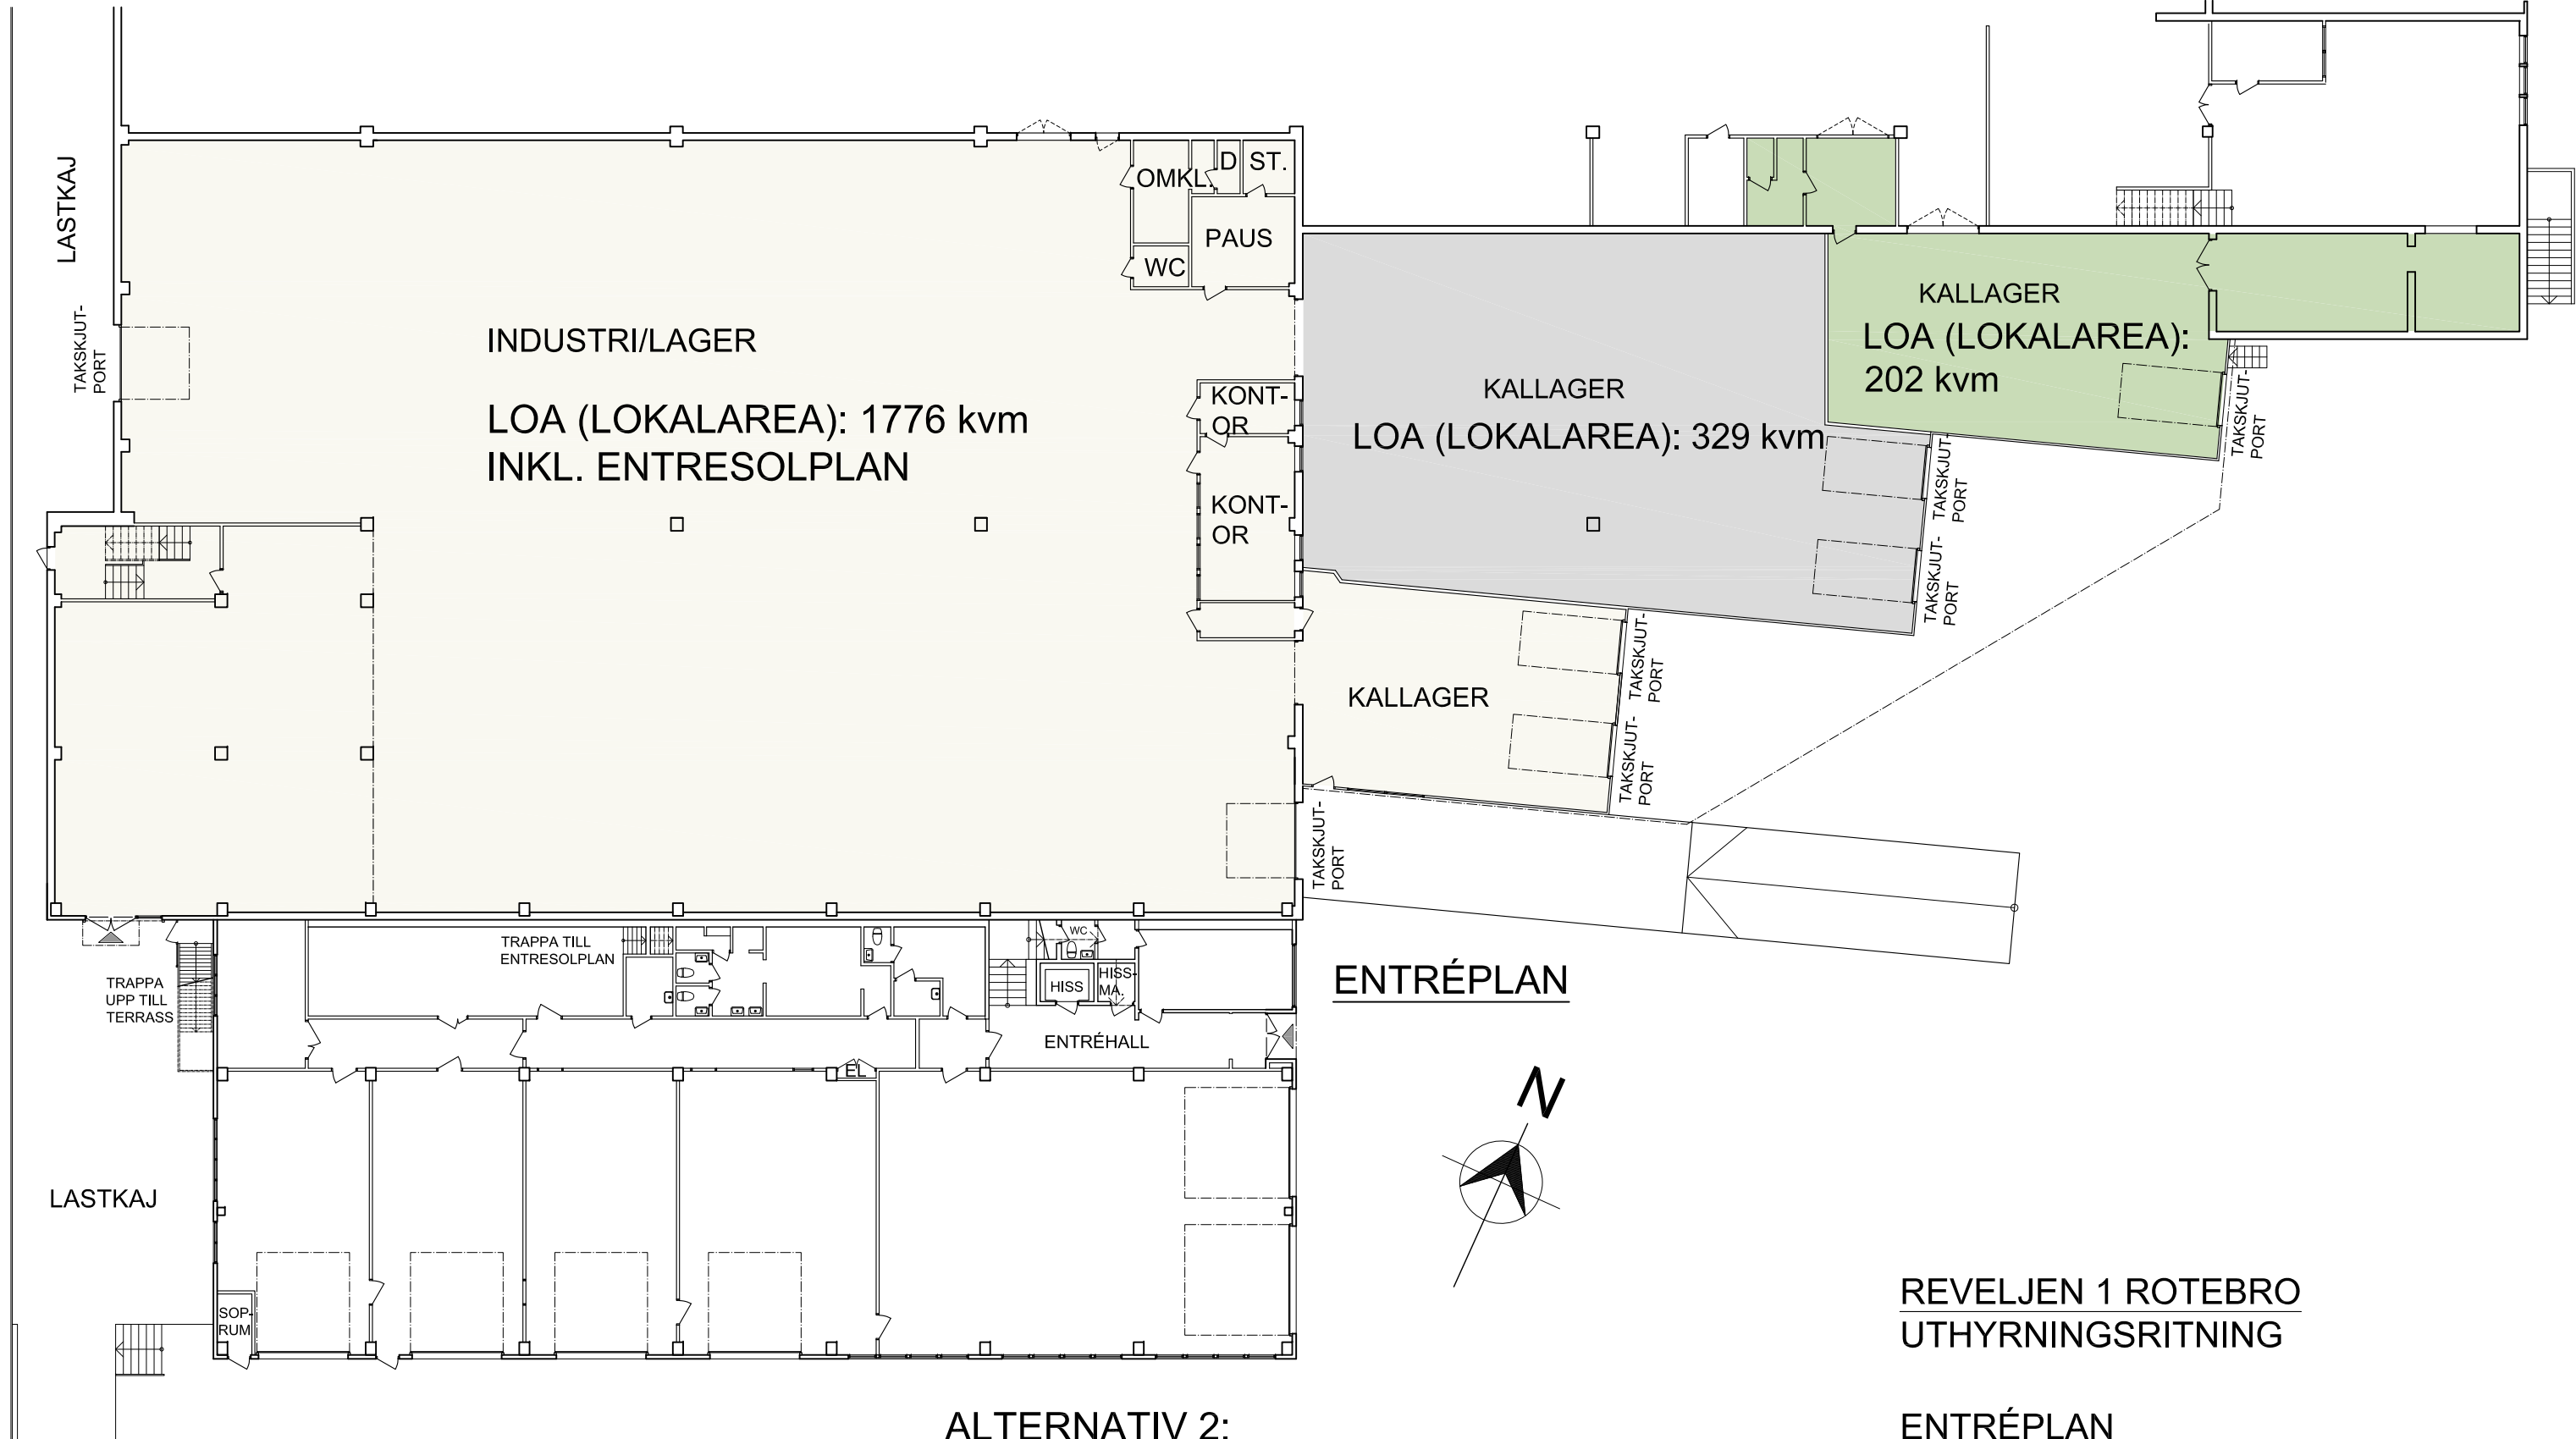

ALTERNATIV 2:
LOKALEN UPPDELAD TILL 3 LOKALER

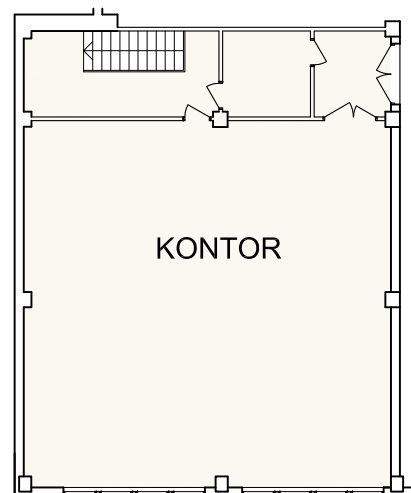

ENTRESOLPLAN

REVELJEN 1 ROTEBRO
UTHYRNINGSRITNING

ENTRÉPLAN
ENTRESOLPLAN

Datum: 2026-02-20
Askhagen arkitektkontor AB
Mobil: 070-775 10 18
stefan@askhagen.se

SKALA 1:250/A3

