


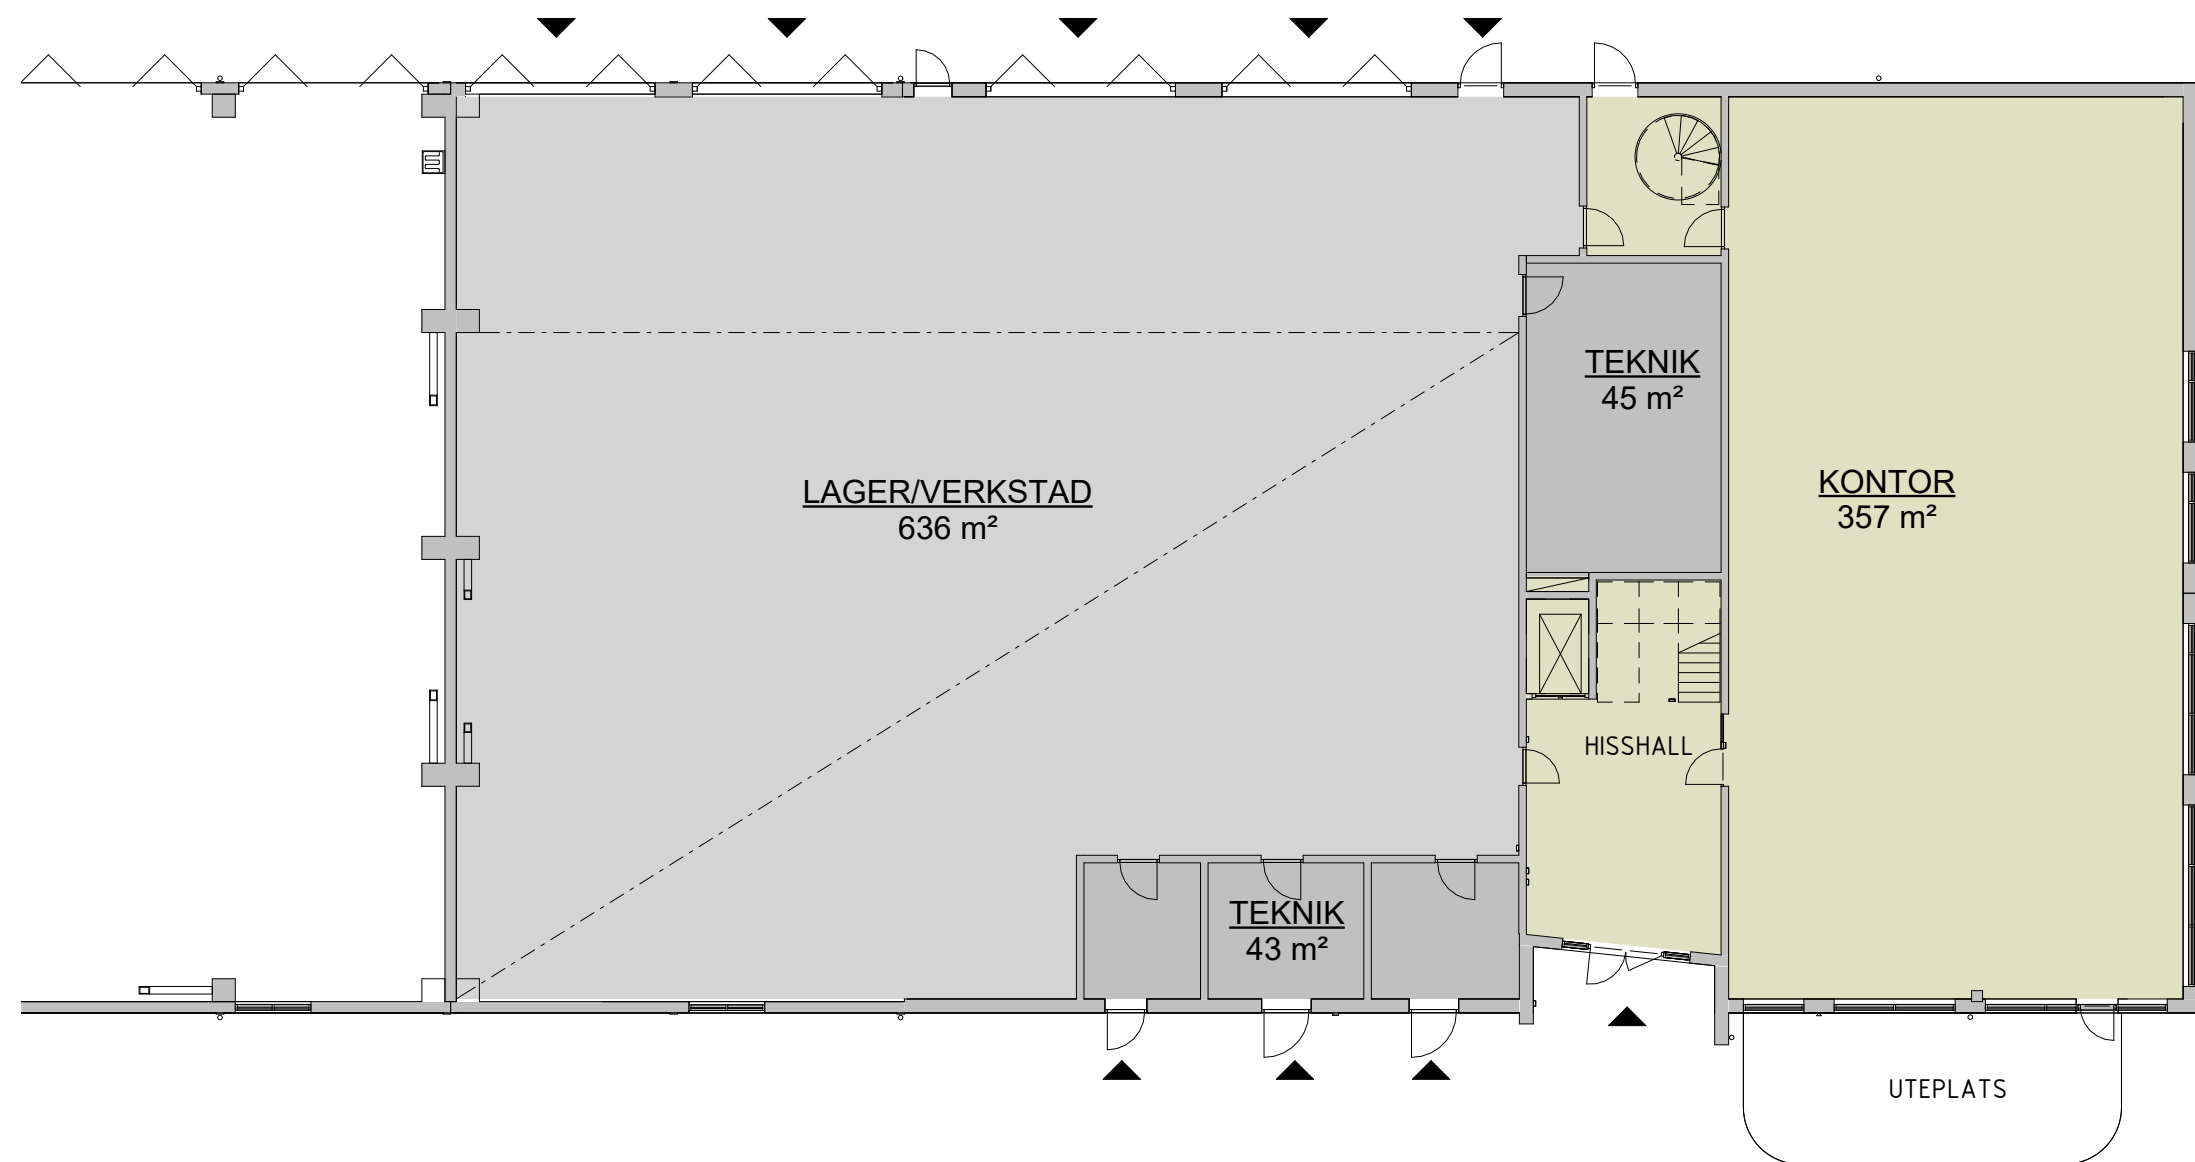

LOA		
PLAN 10A	357 m²	KONTOR
PLAN 10A	636 m²	LAGER/VERKSTAD
PLAN 10A	43 m²	TEKNIK
PLAN 10A	45 m²	TEKNIK
1082 m²		
PLAN 11A	183 m²	ENTRESOL
PLAN 11A	408 m²	KONTOR
591 m²		
PLAN 12A	364 m²	KONTOR
PLAN 12A	44 m²	TEKNIK
407 m²		
TOTAL:	2080 m²	

moment arkitekter

KV MJÖLKPALLEN 1,
NORRKÖPING
PLAN 10: SKISS
skala: 1 : 200 (A3)
2025-08-19 / NH