
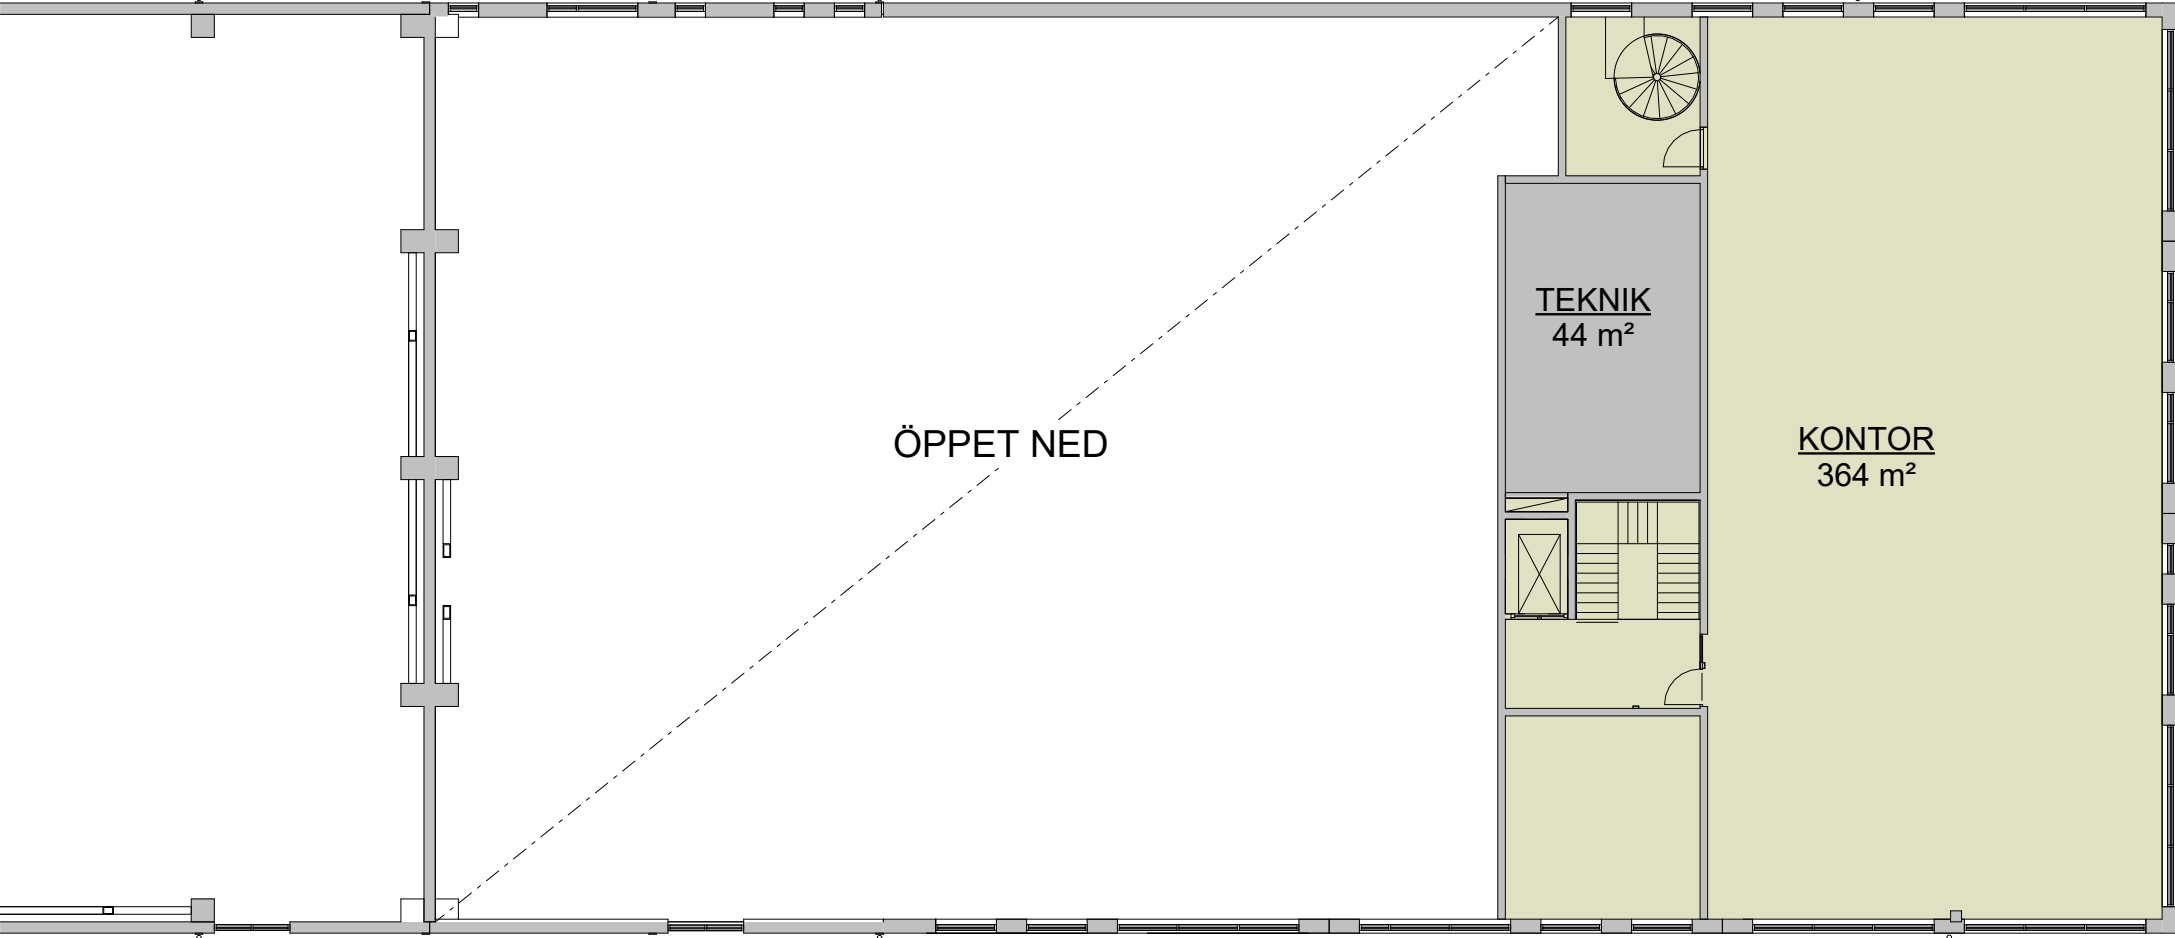


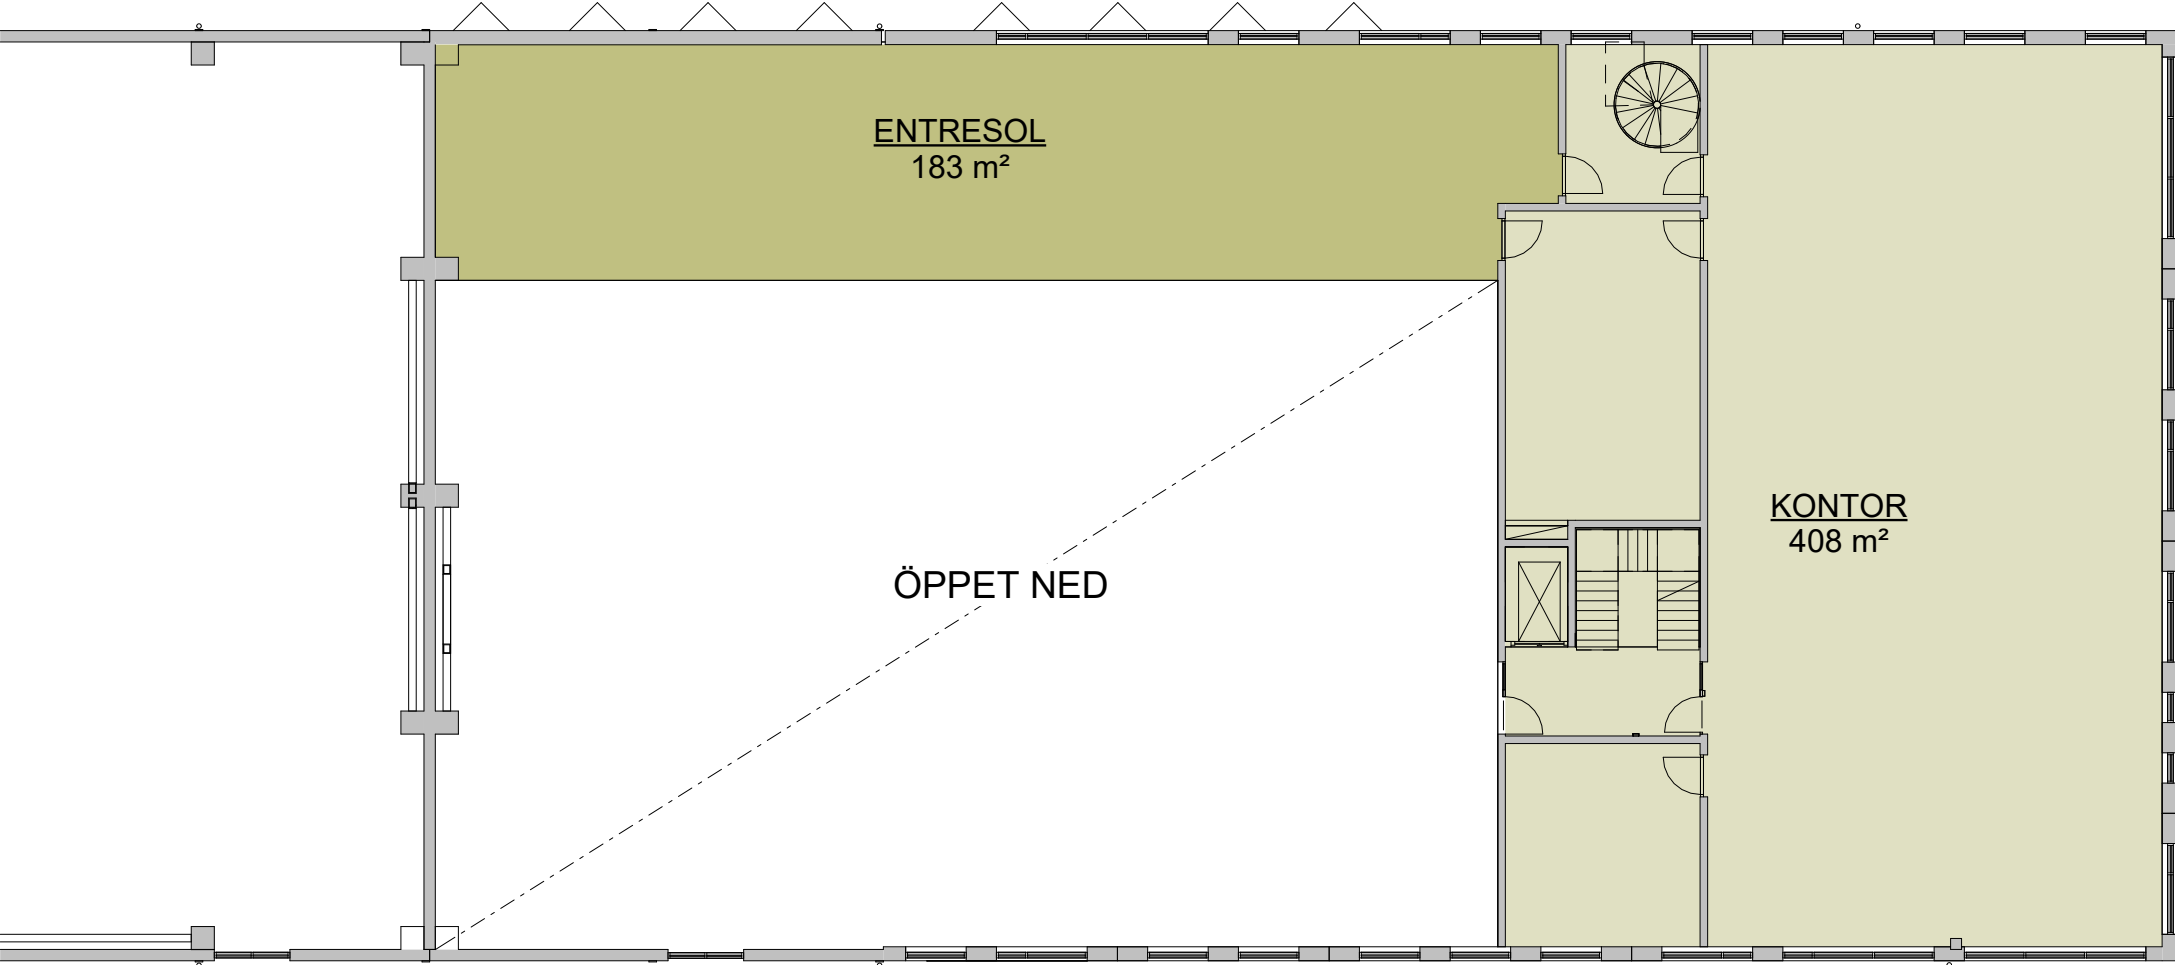

moment arkitekter

KV MJÖLKPALLEN 1,
NORRKÖPING
PLAN 11 & 12: SKISS

skala: 1 : 200 (A3)
2025-08-19 / Author