



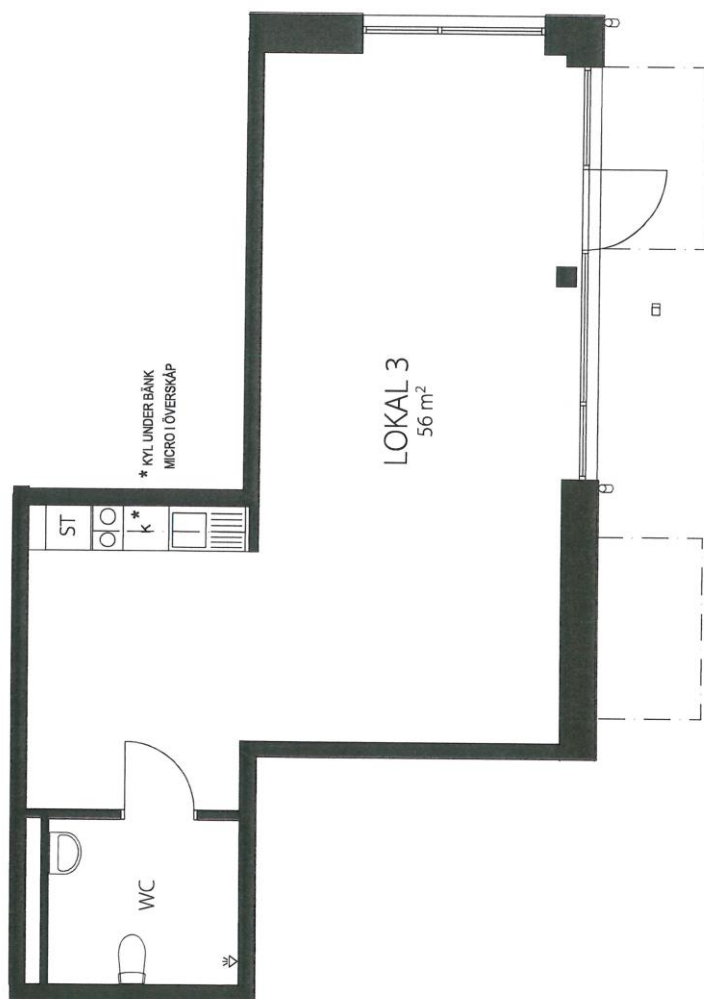

SKALA 1:50
0 1 2 5
METER

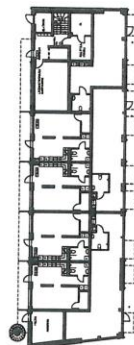

Bil. 2

Vikhem Område A, Hus 3, Staffanstorps
Lokal 3
1:50 (A3)
2018-04-23

LINK ARKITEKTUR LERNACKEN
PROJEKT