




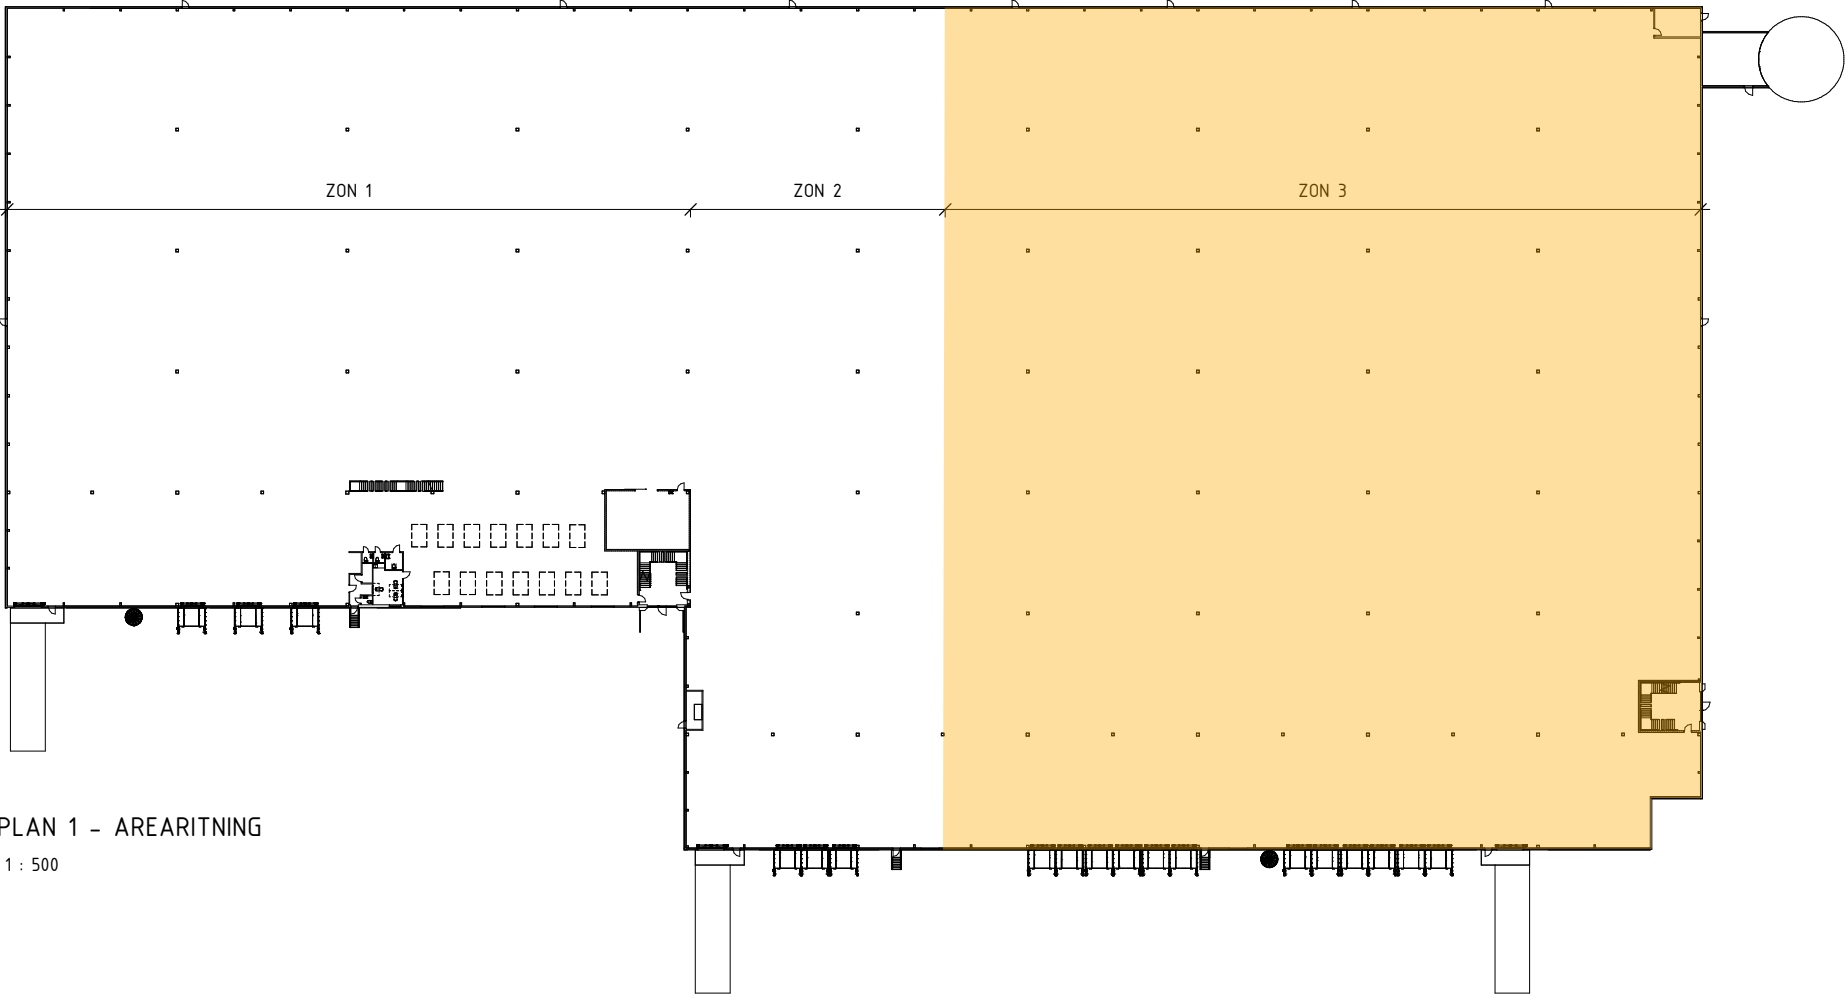

PLAN 1 - AREARITNING
1 : 500

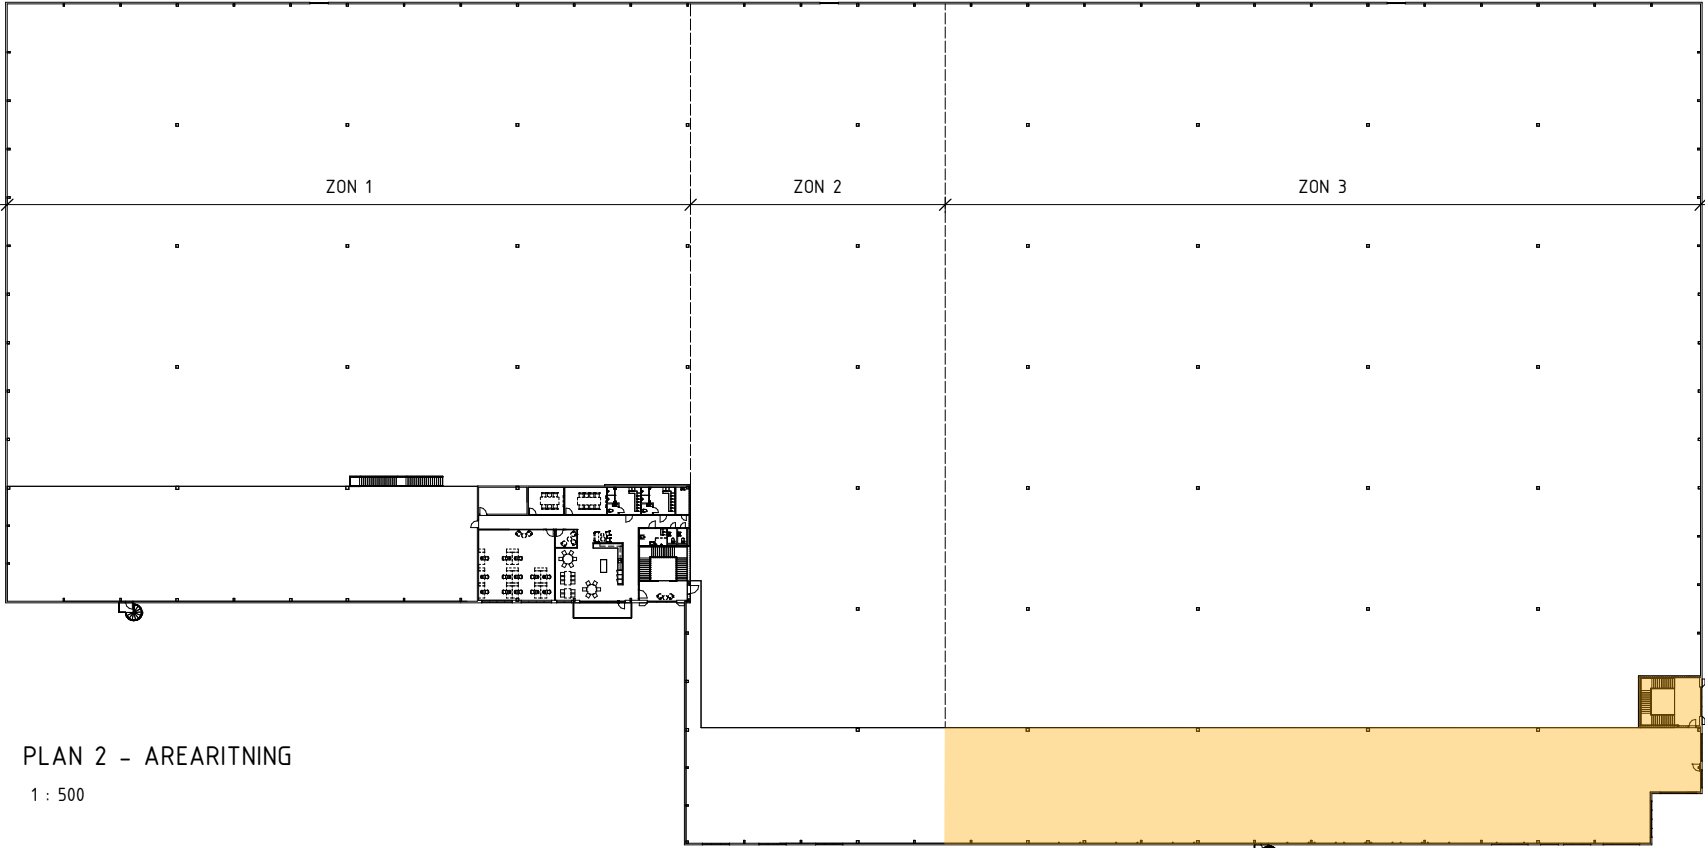

PLAN 2 - AREARITNING
1 : 500

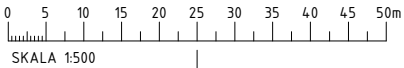

BET	ÄNDRINGEN AVSER	DATUM	SIGN
INFORMATIONSHANDLING			
KORSBERGA 6 HACKSTA, VÄSTERÅS			
PLAN 2 PLAN 1 LOKALISERINGSFIGUR			
SOUTHBAY®			
☒ A	Arkitektur	tel +46 (0)702 936 639	
☐ K	Konstruktion	tel +46 (0)xxxxxxxxxx	
☐ V	Ventilation	tel +46 (0)xxxxxxxxxx	
☐ VS	VS	tel +46 (0)xxxxxxxxxx	
☐ E	El	tel +46 (0)xxxxxxxxxx	
☐ Br	Brand	tel +46 (0)xxxxxxxxxx	
☐ L	Landskap	tel +46 (0)xxxxxxxxxx	
UPPDRAG NR	RTAD / KONSTRUERAD AV	HANDLAGGARE	
	LC	LC	
DATUM	ANSVARIG		
2026-05-21	JM		
NYBYGGNAD AV LAGER OCH KONTOR			
AREARITNING PLAN 1 OCH 2			
SKALA	NUMMER	BET	
A1 1:500 A3 1:1000	A40-1-001		