


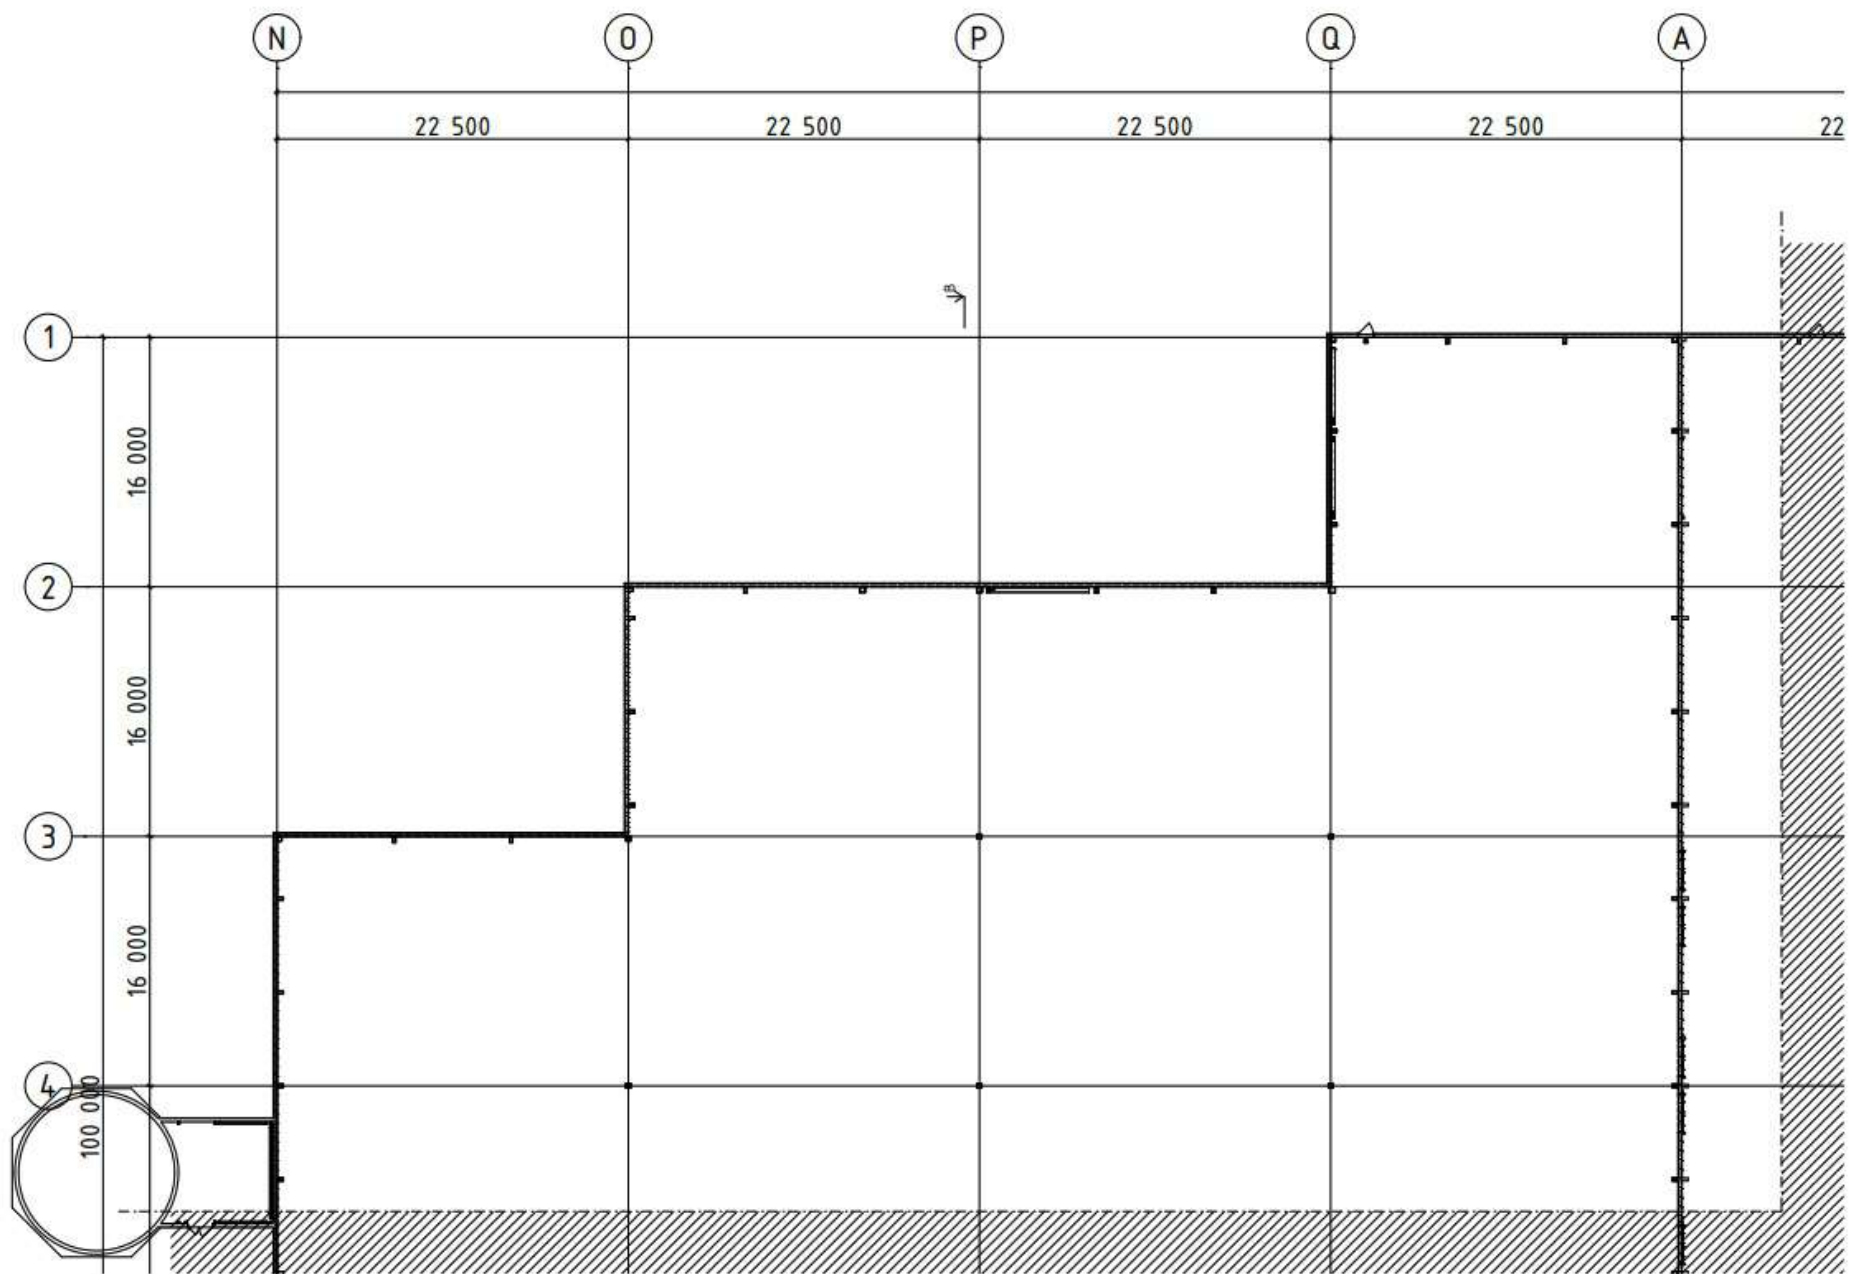

PLAN 1 - DEL 1
1:200

