



Vind Plan 3 1:100 A3

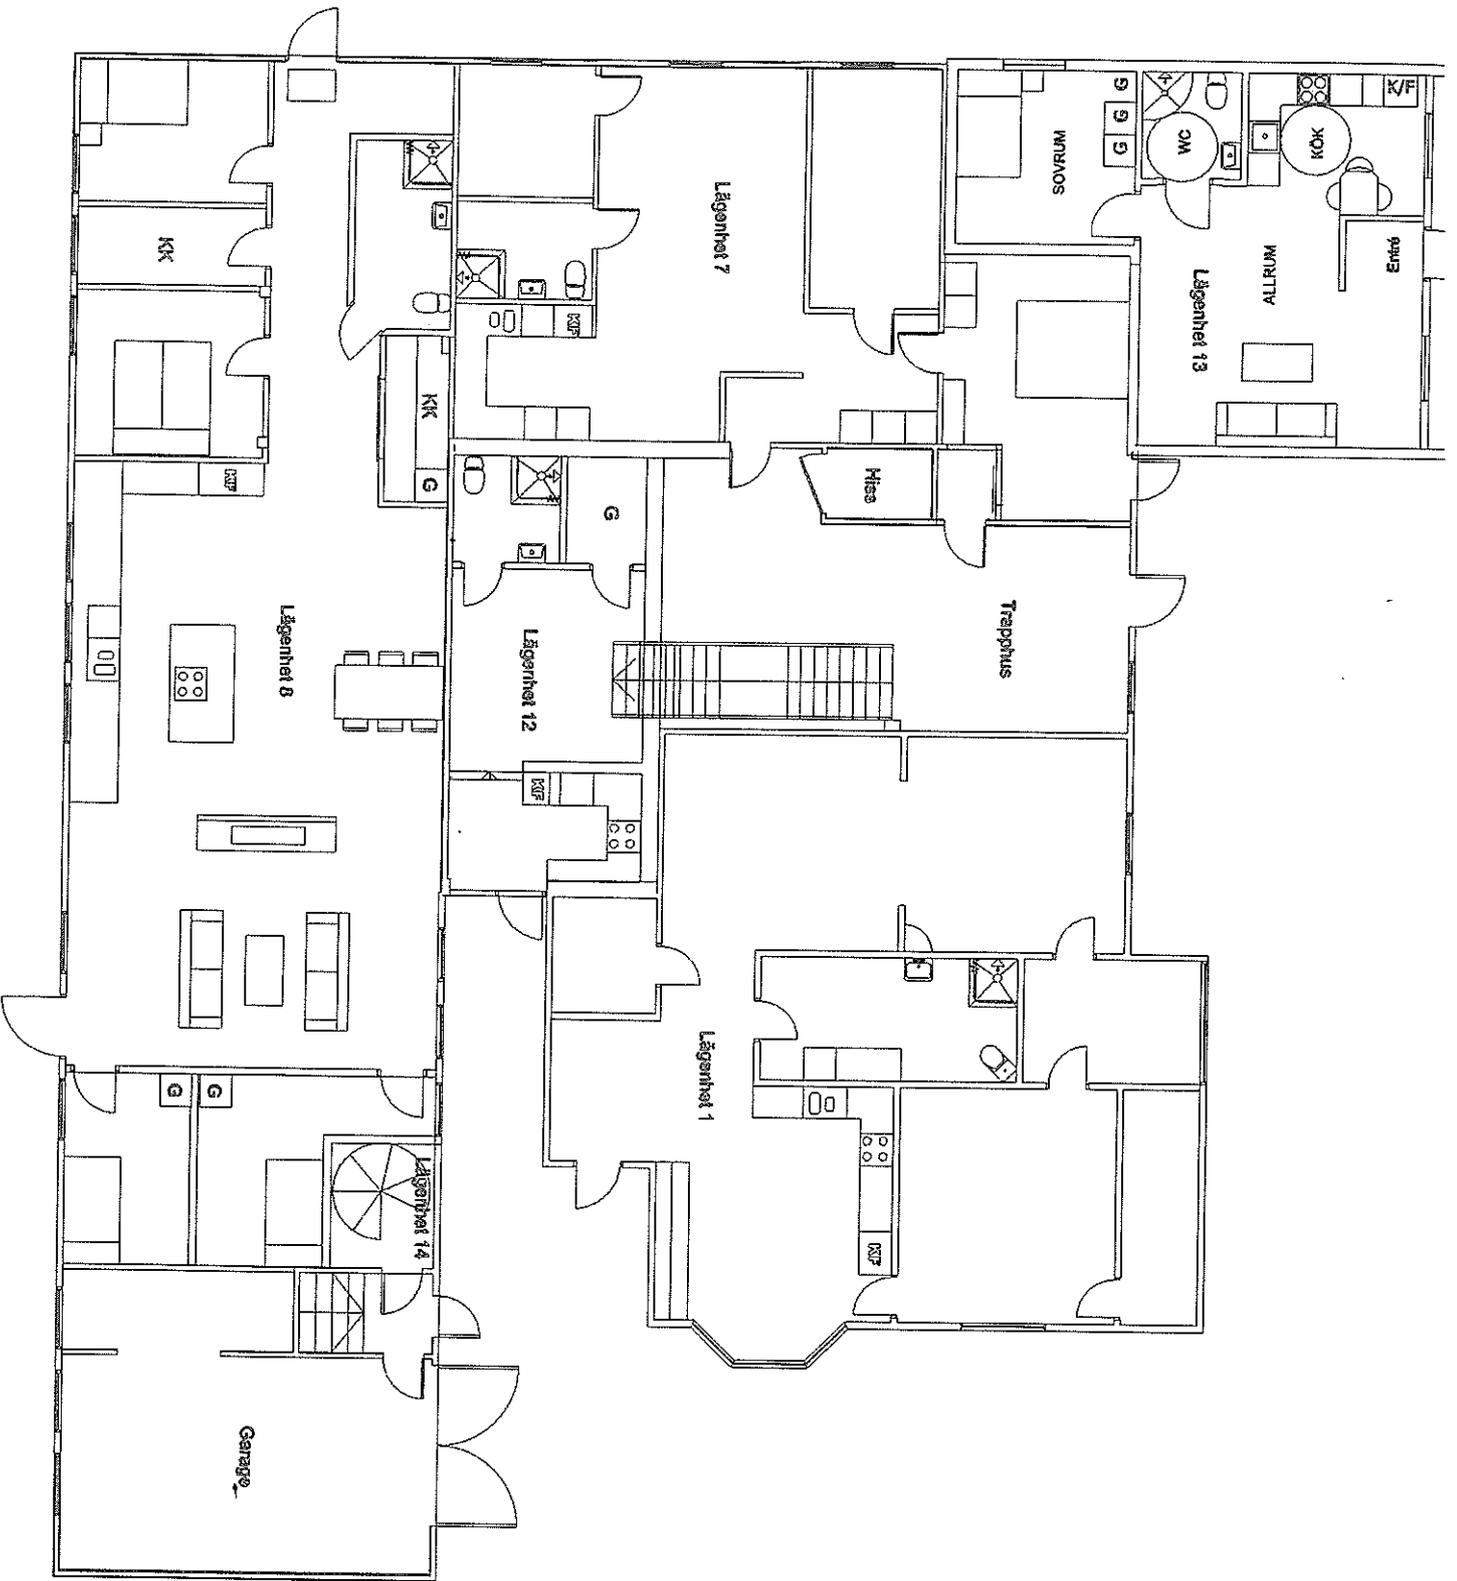


Markplan 1:100 A3

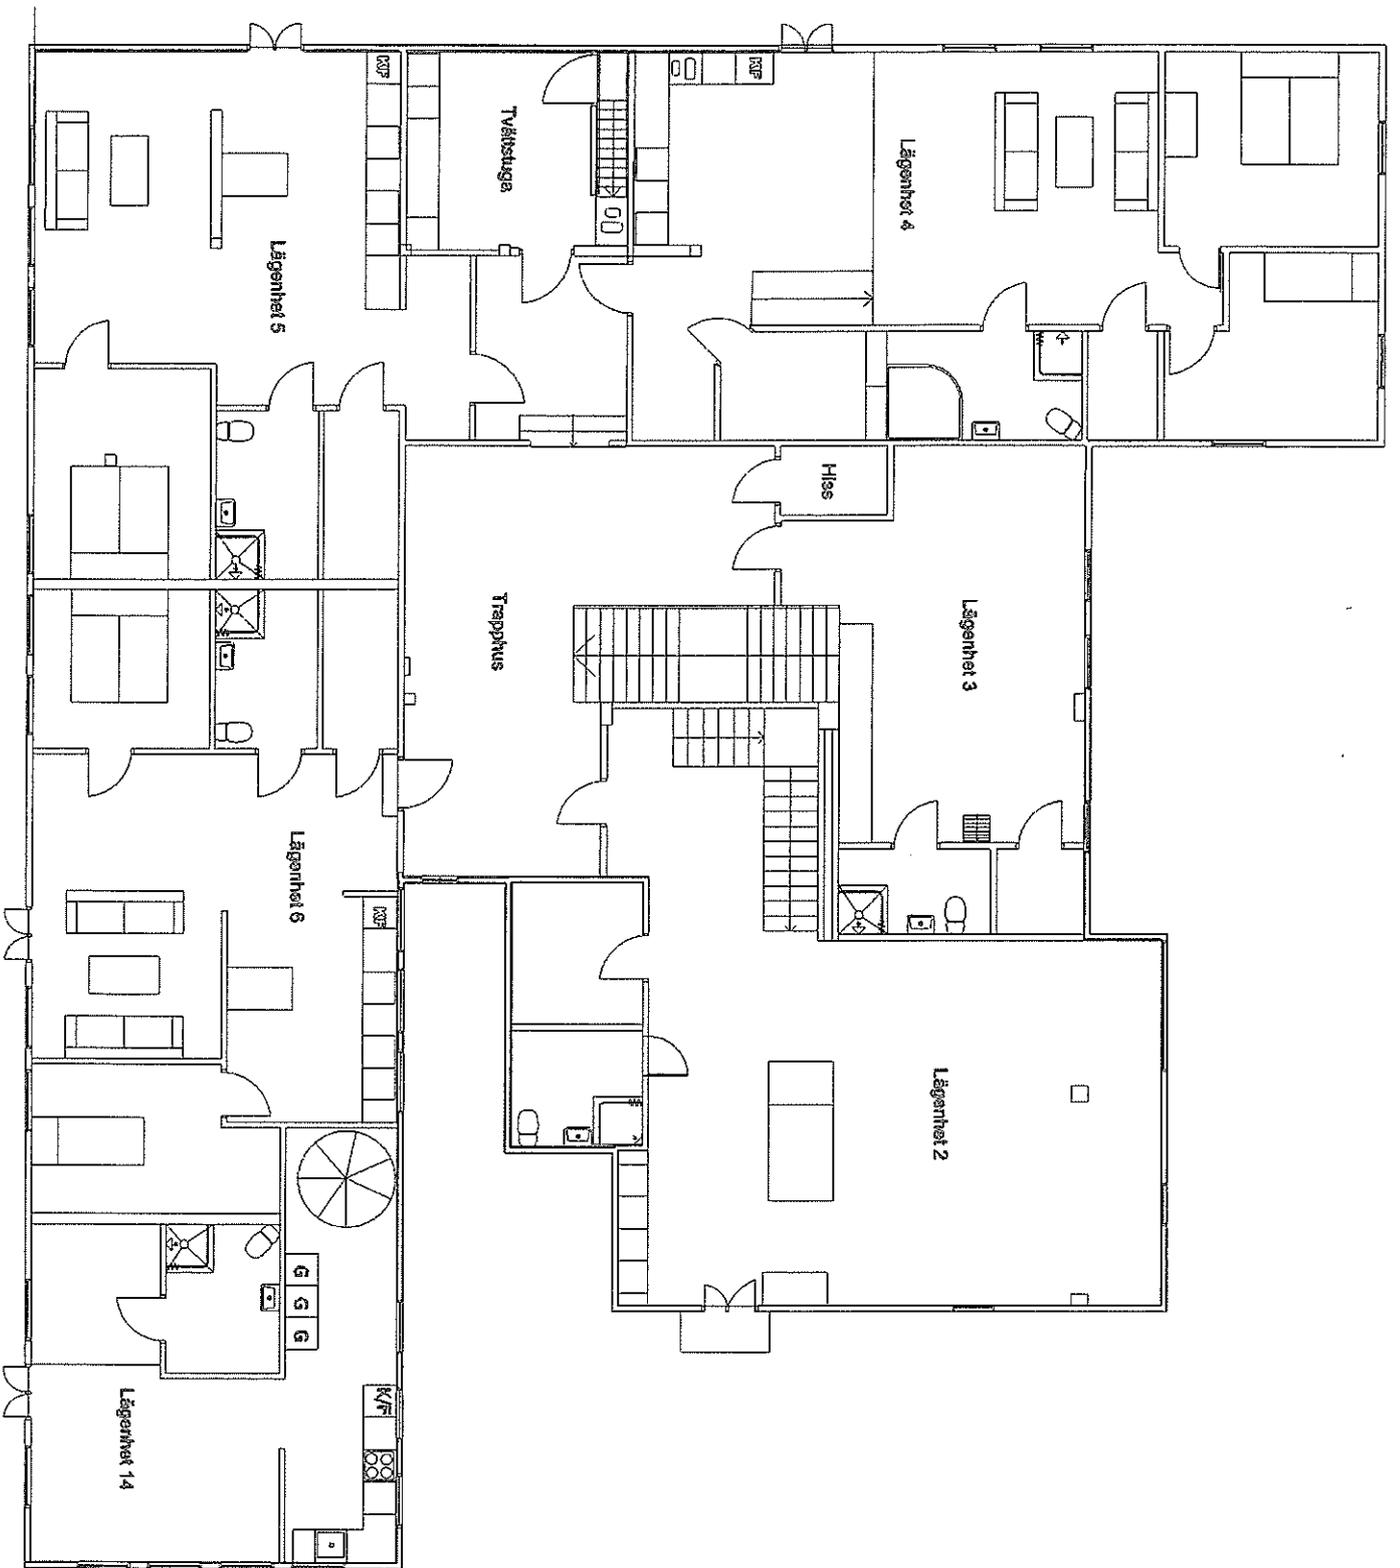


Plan 2 1:100 A3

7

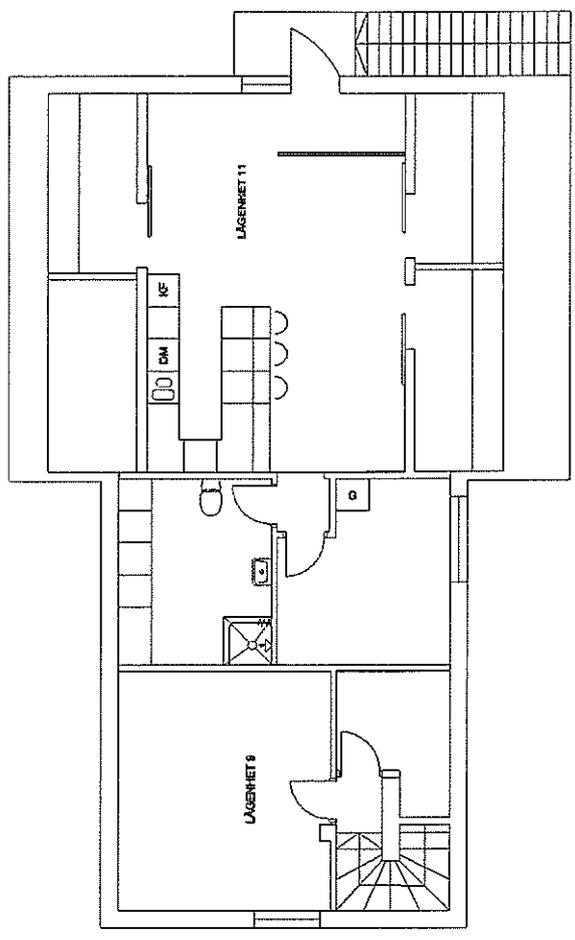

VINDSPLAN

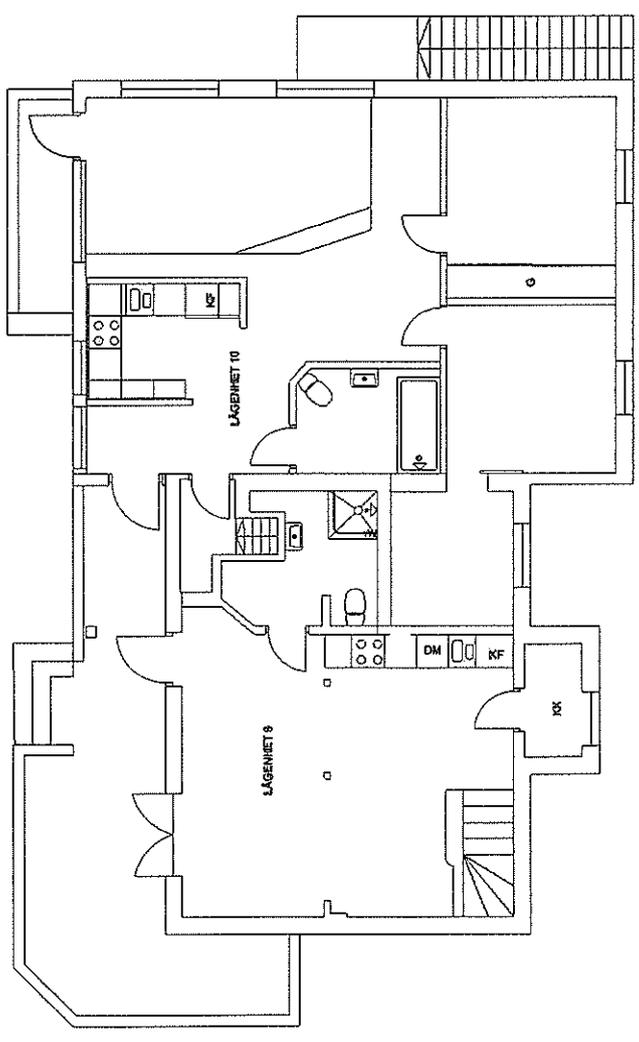

MARKPLAN

1:100 A3

NBM

Norham bygg & Montering AB
Norham Gruppen