
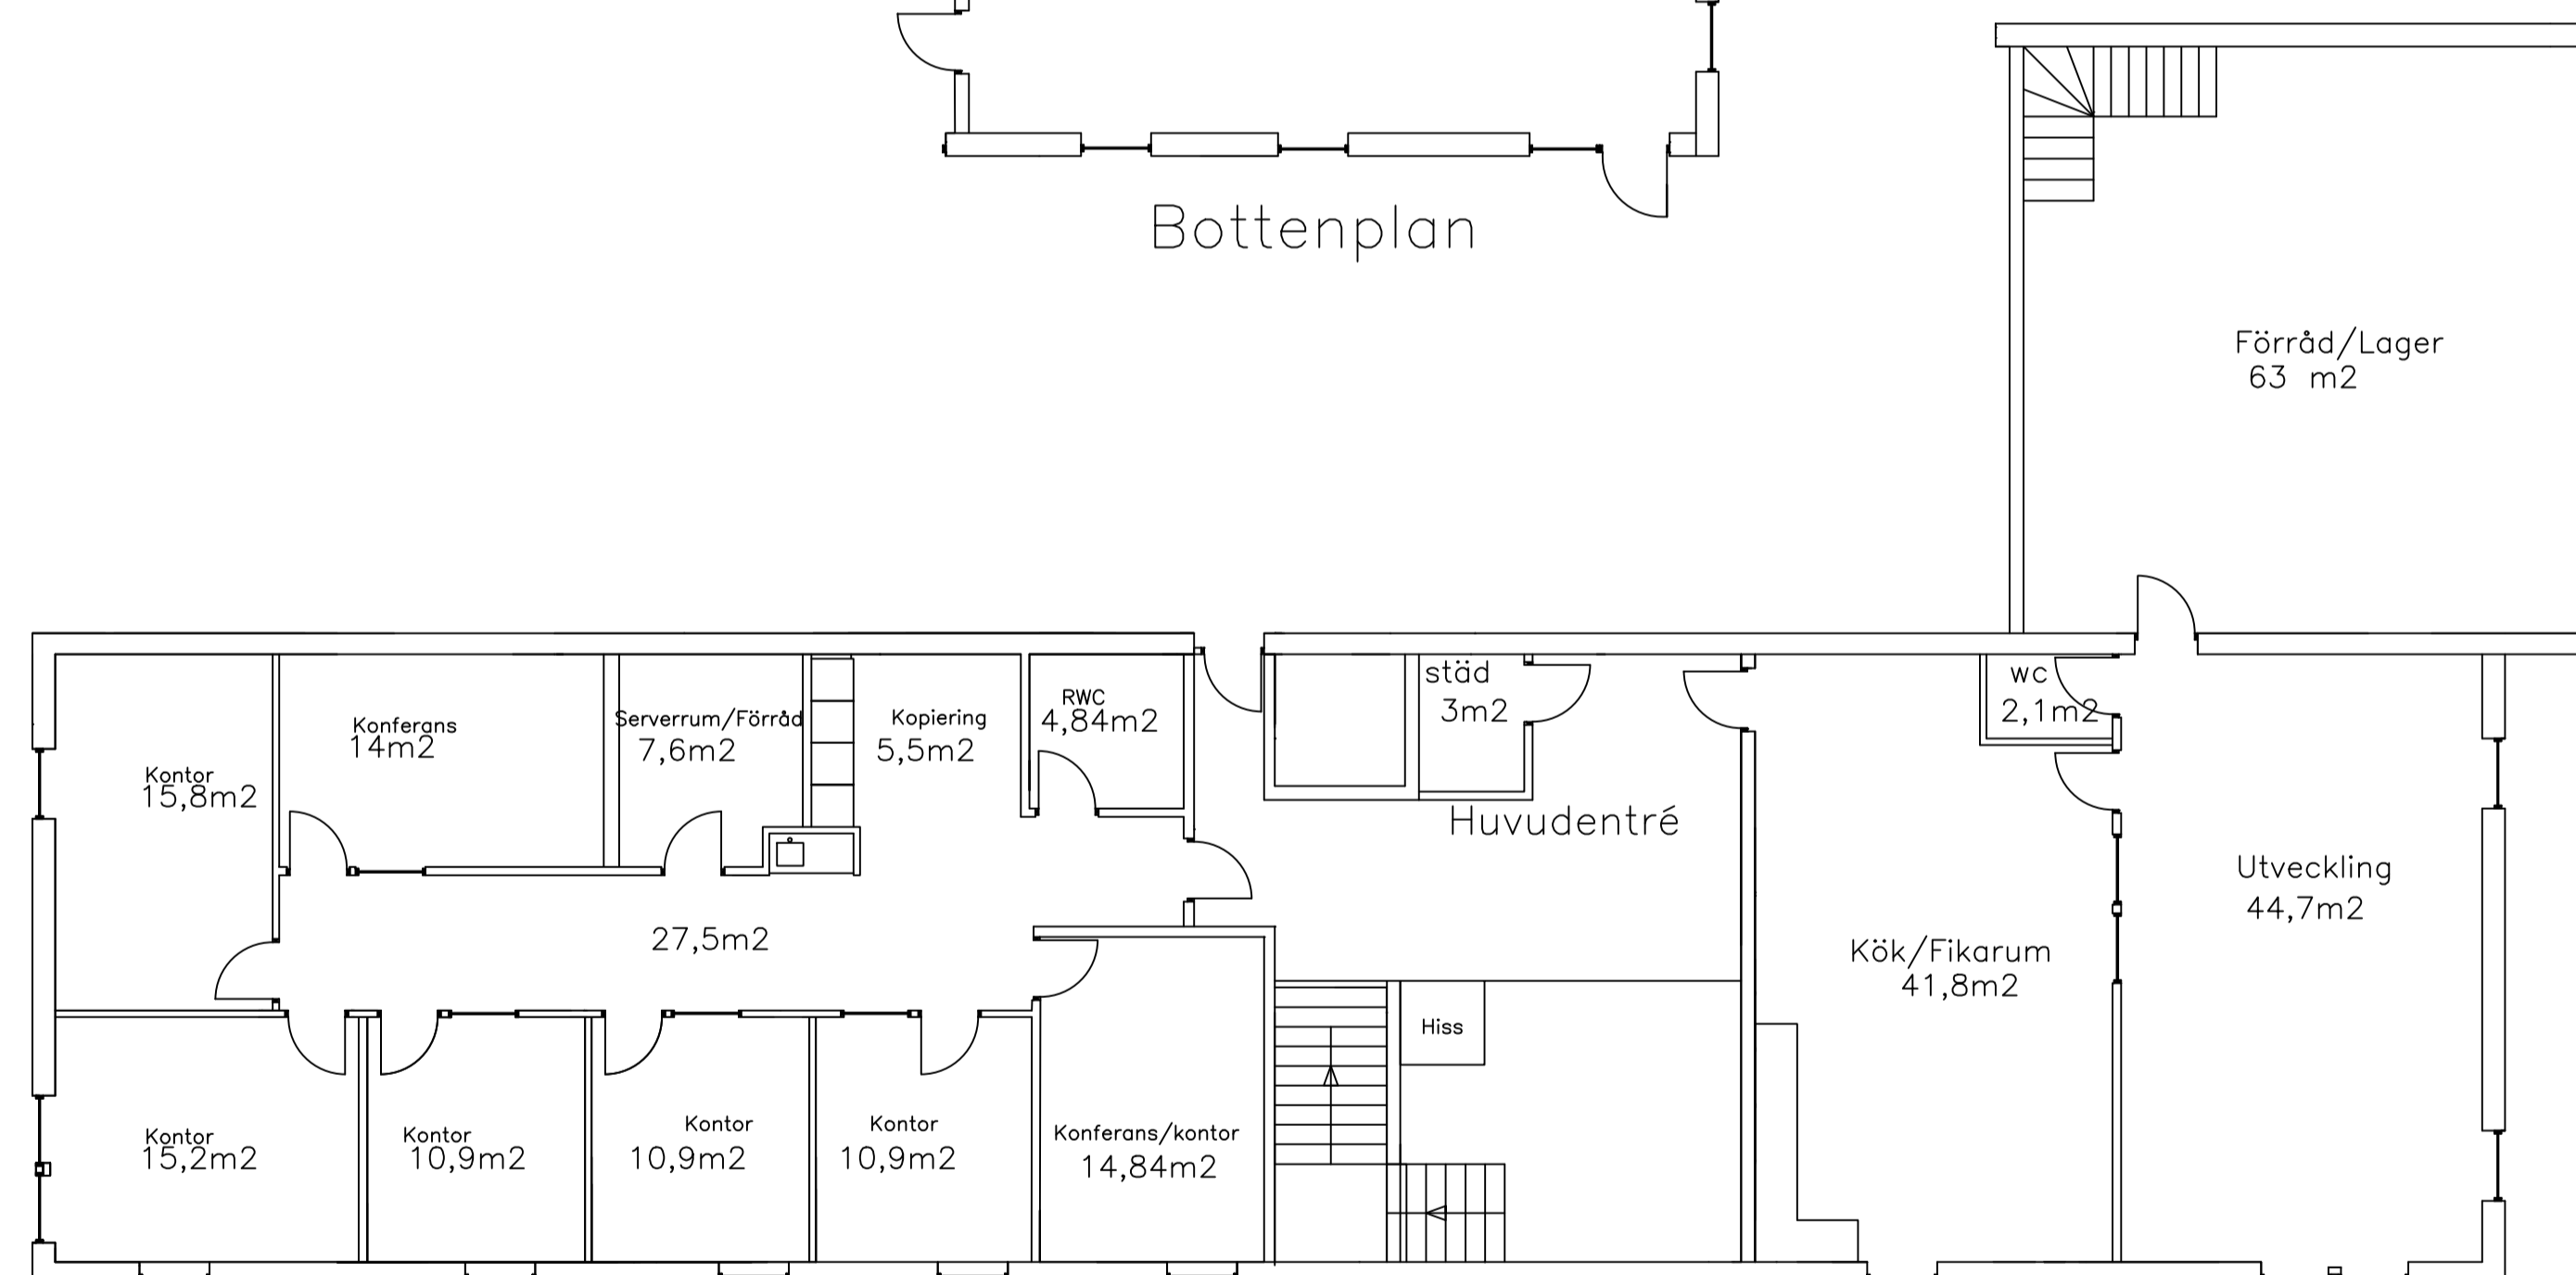


TOTAL AREA  
446 m<sup>2</sup>

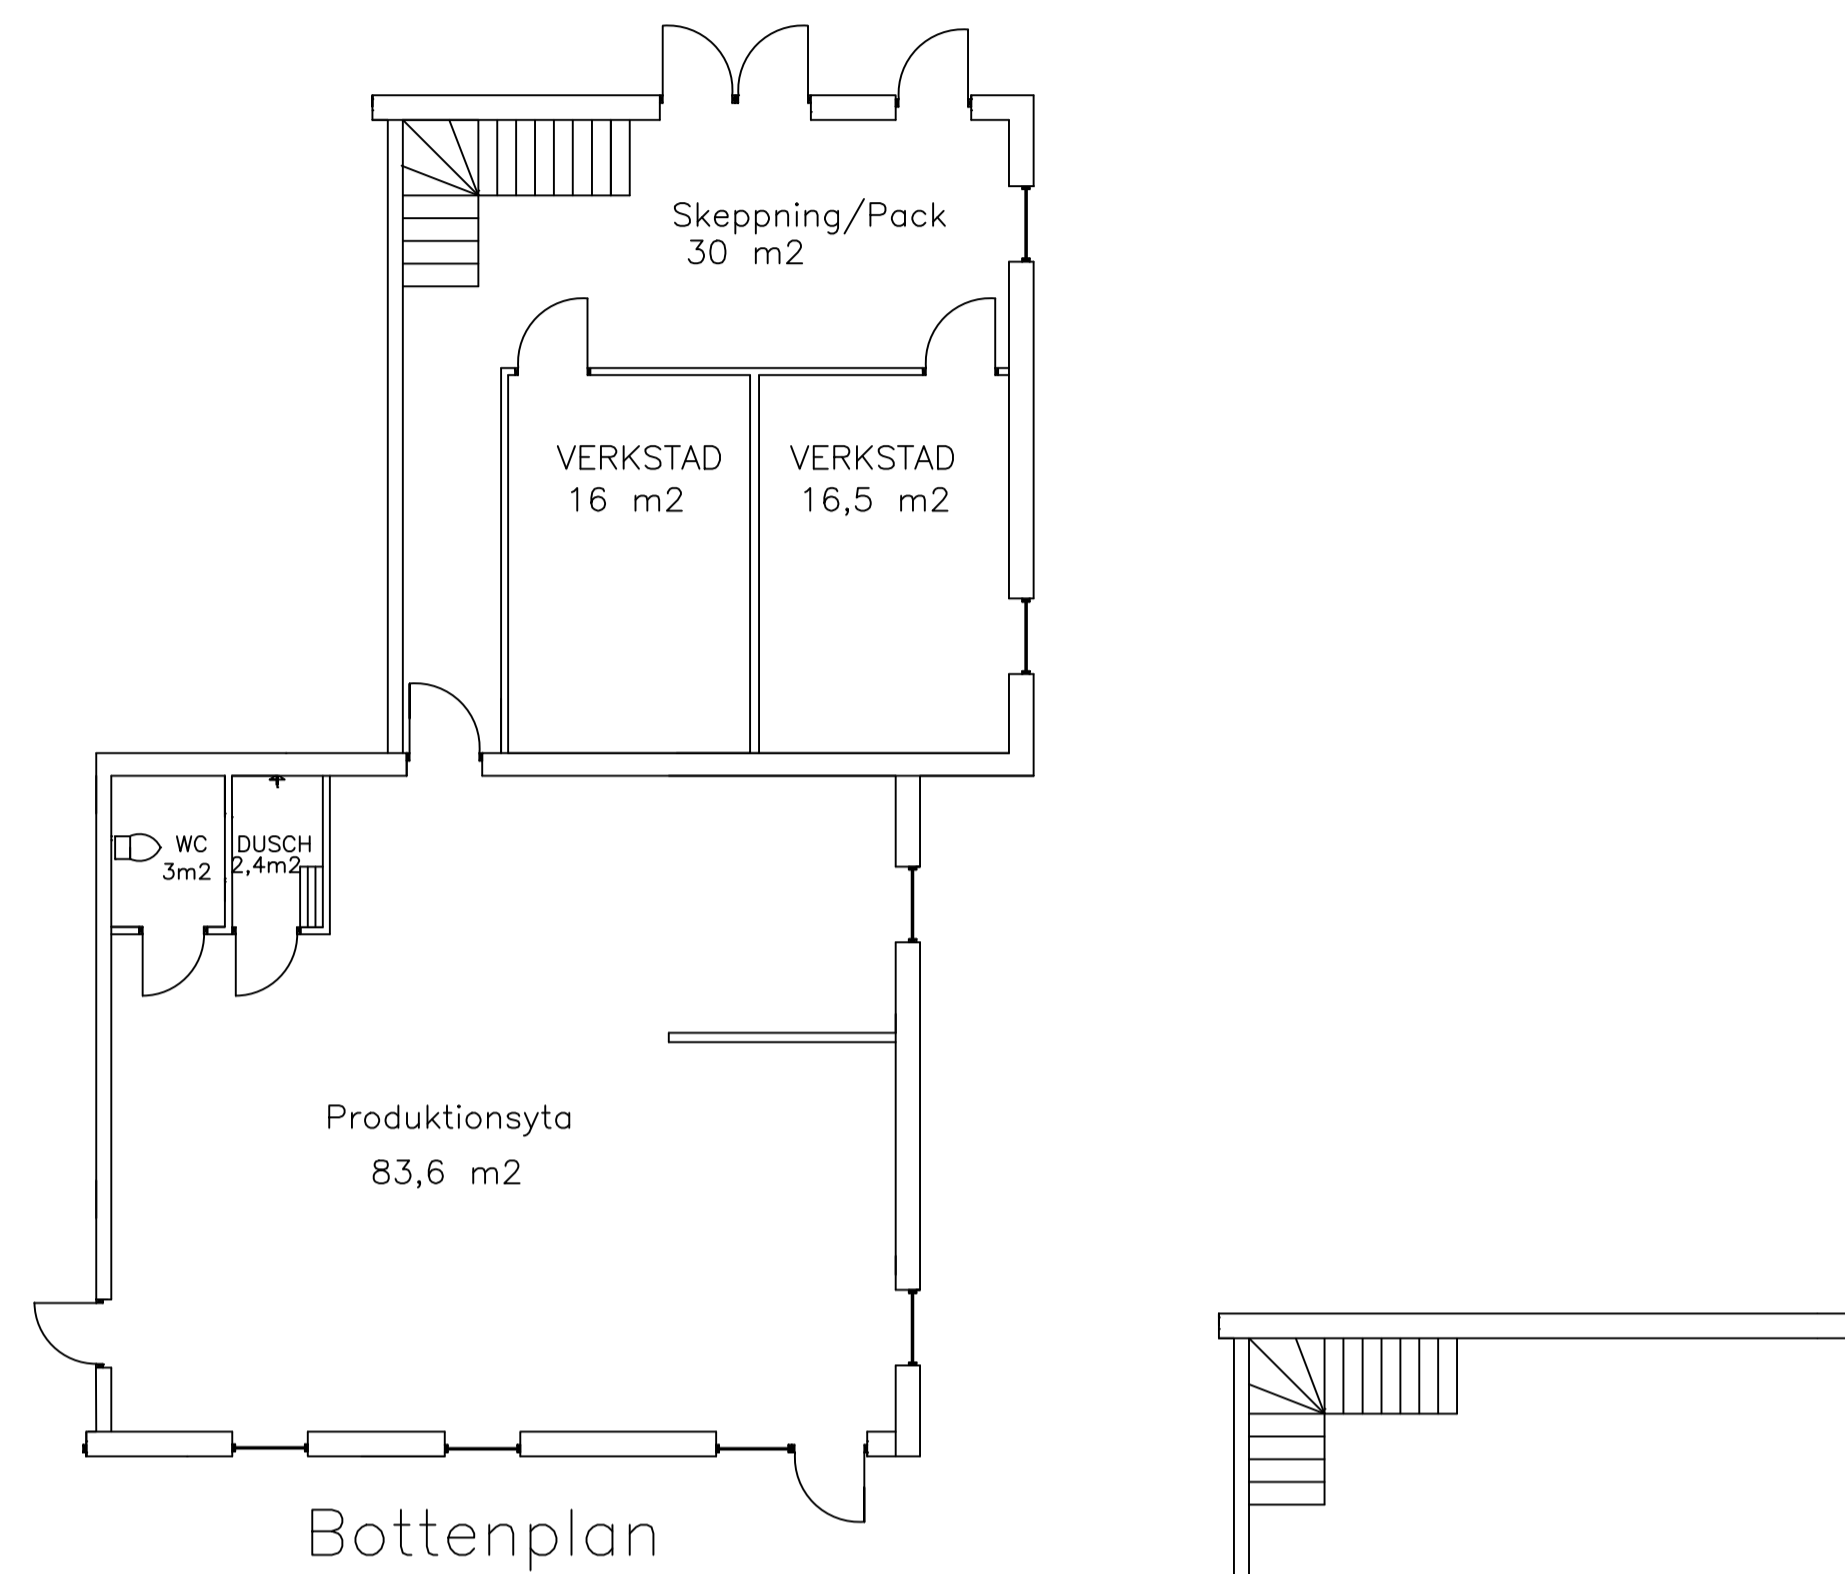

Våning 1

General Notes

No.	Revision/Issue	Date

Firm Name and Address  
Ritad av Olle Arnesson

Project Name and Address  
Followit AB  
Lindesberg

Project	Sheet
Date 2018-12-11	Plan
Scale A3 1:200	