



COMPONENTS	RAL COLOUR NR
FRAMES:	
ROOF:	TAR PAPER
WALL:	RAL-9010 inv/9007 utv.
GATES:	GRAFIT RAL-7016
DOOR:	GRAFIT RAL-7016
GUTTERS:	SILVER RAL-9006

FLASHINGS	RAL COLOUR NR
① RIDGE	TAR PAPER
② CORNER	GRAFIT RAL-7016
③ GATES	GRAFIT RAL-7016
④ WINDOWS & DOORS	GRAFIT RAL-7016
⑤ ROOF EXTENSION	GRAFIT RAL-7016
⑥ BASE	GRAFIT RAL-7016
⑦ WALL TRIM	GRAFIT RAL-7016

0 2 4 6 8 10m

A1 paper size - scale 1:100
A3 paper size - scale 1:200

	INVESTOR: Bilval Blekinge christer@bilval.se	DATUM: 2020-03-03 Project: 20-369 Rev.: S
	Hospitalsgatan 1, 532 37 Skara, Sweden. Org: 556920-0842. Mail: info@pnpab.se . Tel: +46 511 40 11 00.	

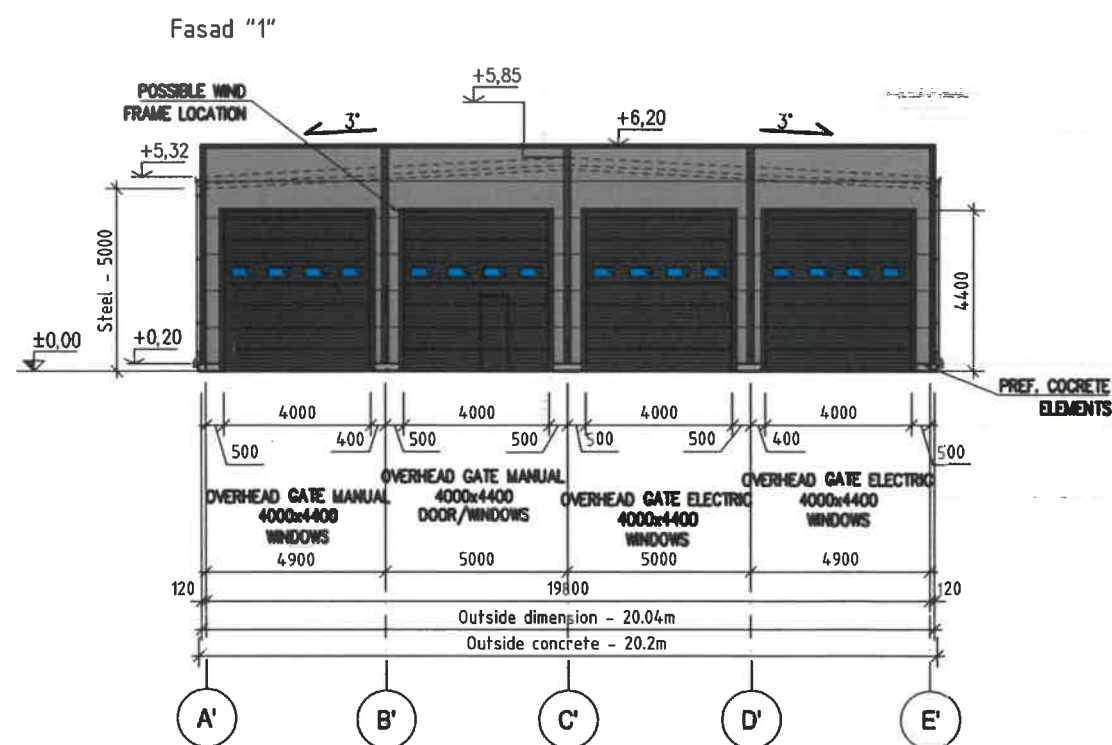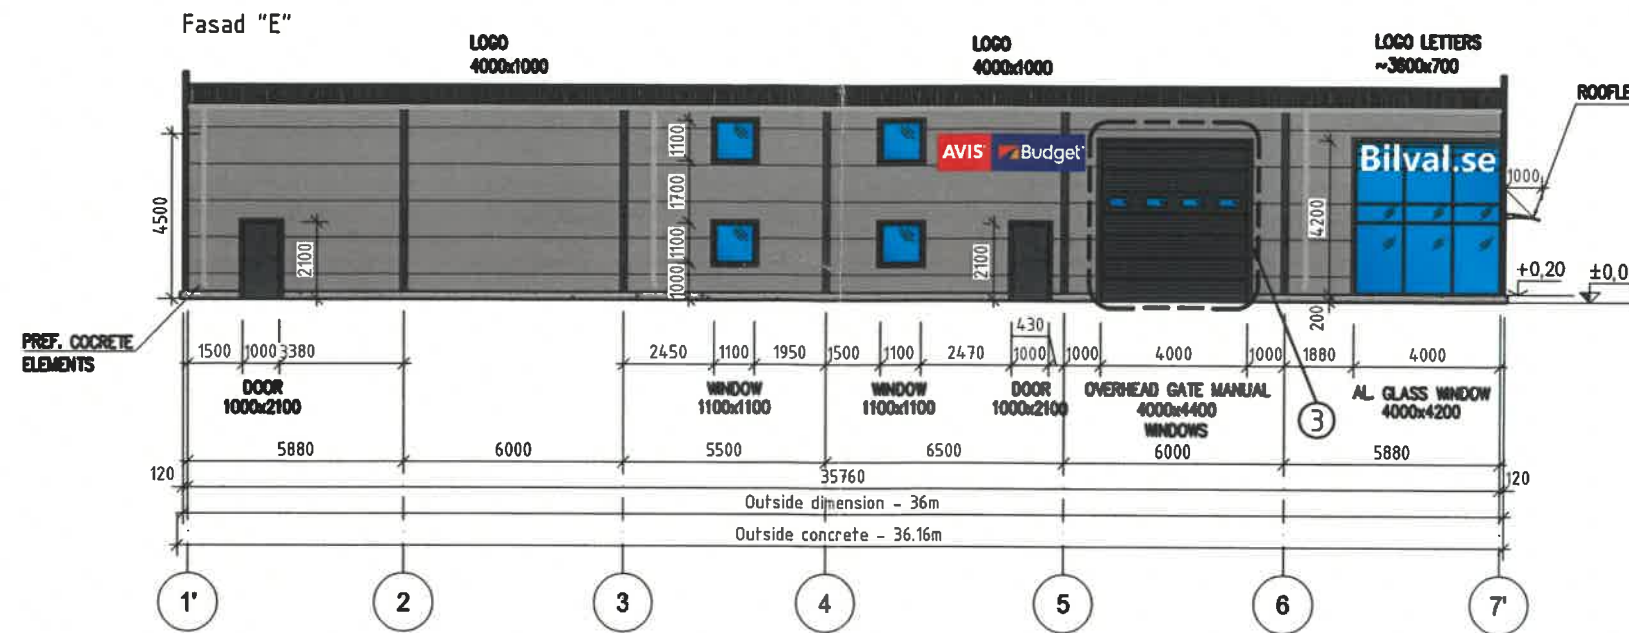

COMPONENTS	RAL COLOUR NR	FLASHINGS	RAL COLOUR NR
FRAMES:		① RIDGE	
ROOF:		② CORNER	
WALL:		③ GATES	
GATES:		④ WINDOWS & DOORS	
DOOR:		⑤ ROOF EXTENSION	
GUTTERS:		⑥ BASE	
		⑥ WALL TRIM	


0 2 4 6 8 10m

A1 paper size - scale 1:100

A3 paper size - scale 1:200

	INVESTOR: Bilval Blekinge christer@bilval.se	DATUM: 2020-03-03
		Project: 20-369
Hospitalsgatan 1, 532 37 Skara, Sweden. Org: 556920-0842. Mail: info@pnpub.se , Tel: +46 511 40 11 00.		Rev.: S


Plan "±0,00"

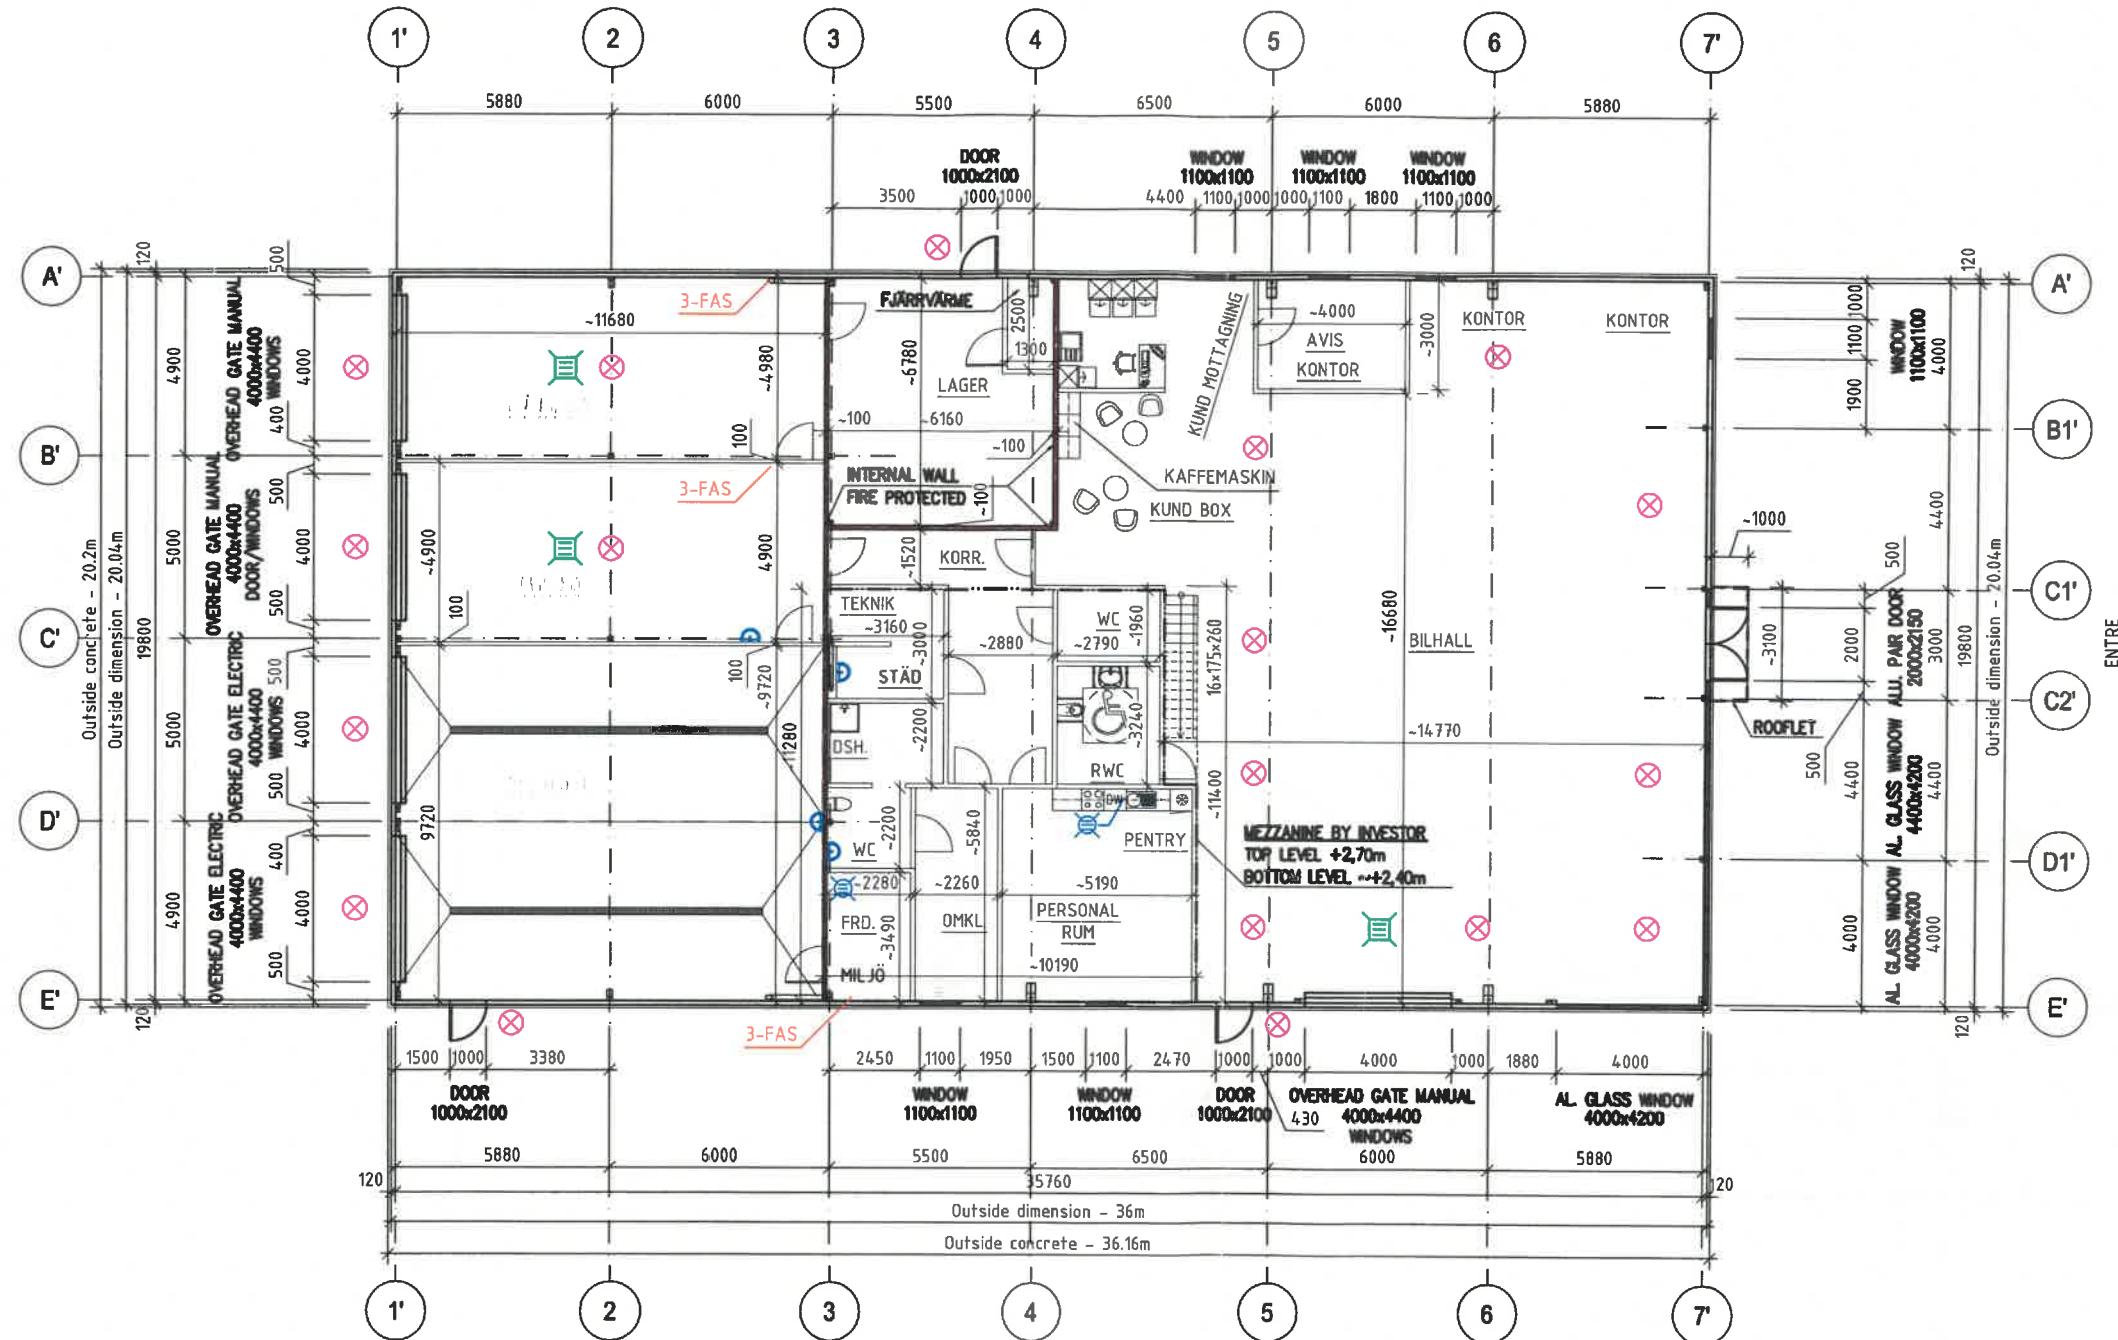

FLOOR LEVEL: ±0,000m
GROUND BEAM: +0,200m


- OLJEAVSKILJARE
- GOLVBRUNN
- 3-FAS 3-FAS UTTAG
- AVLOPP
- TVÄTTFAT

FIRE PROTECTION WALLS
El xx


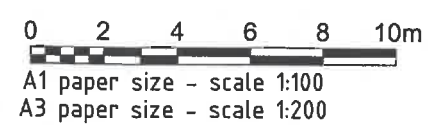


	INVESTOR: Bilval Blekinge christer@bilval.se	DATUM: 2020-03-03 Project: 20-369 Rev.: S
	Hospitalsgatan 1, 532 37 Skara, Sweden. Org: 556920-0842. Mail: info@pnpab.se. Tel: +46 511 40 11 00.	

Plan 2

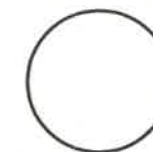

PLEASE MARK NORTH
DIRECTION

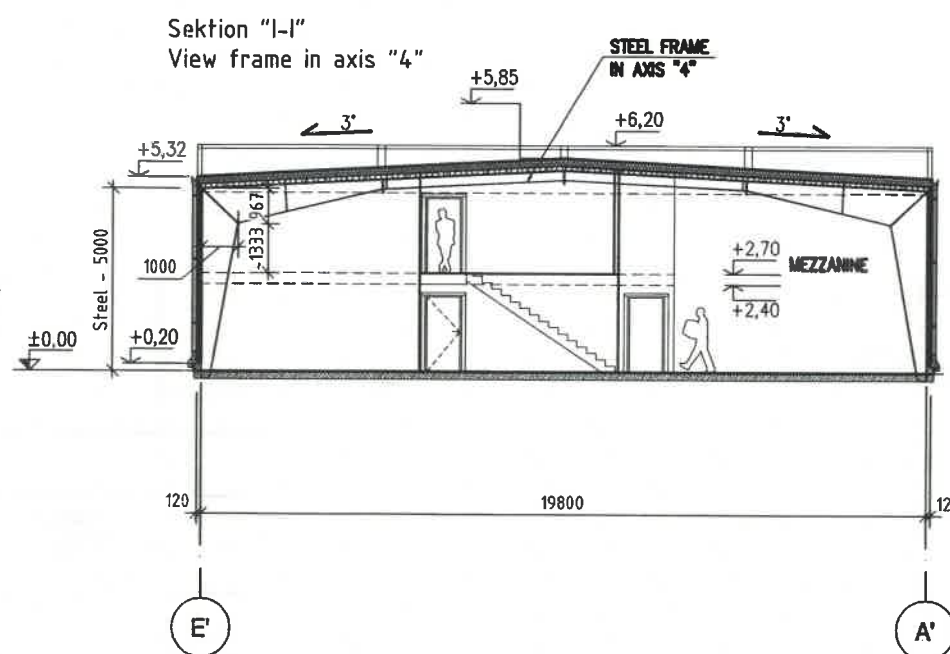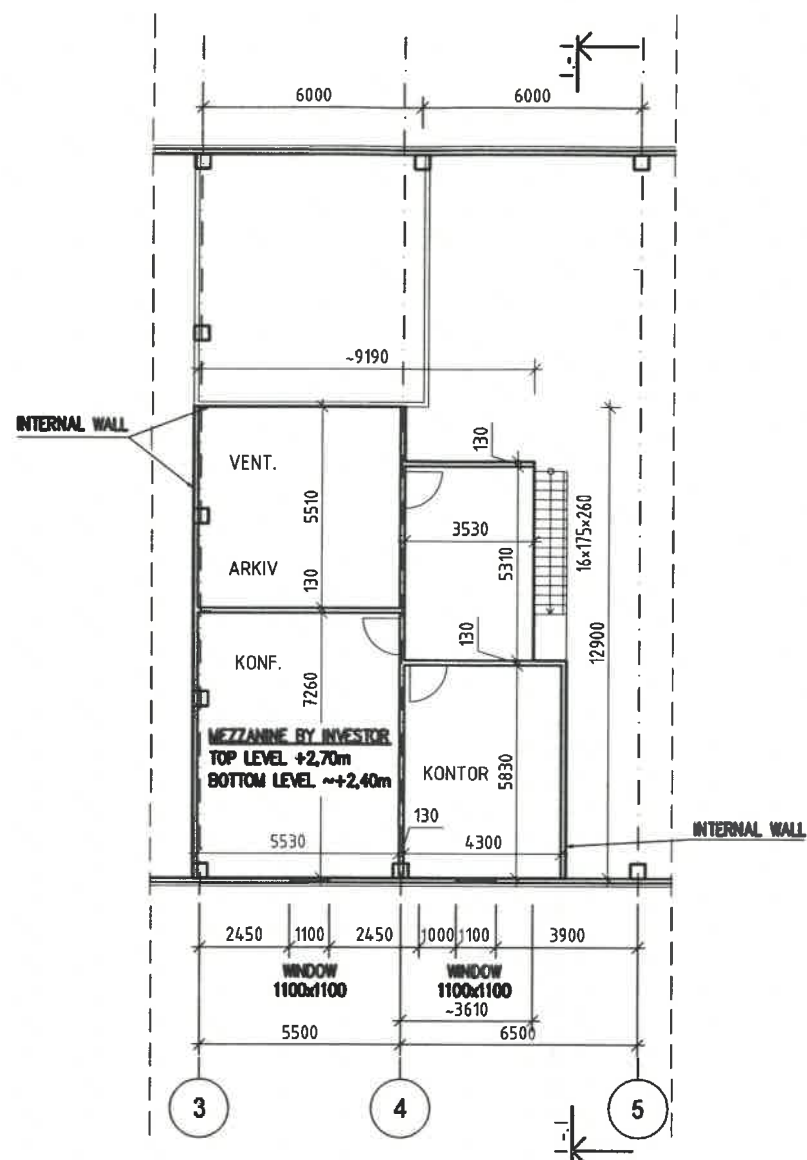

A1 paper size - scale 1:100
A3 paper size - scale 1:200

	INVESTOR: Bilval Blekinge christer@bilval.se	DATUM: 2020-03-03 Project: 20-369 Rev.: S
	Hospitalsgatan 1, 532 37 Skara, Sweden. Org: 556920-0842. Mail: info@pnpub.se , Tel: +46 511 40 11 00.	

