


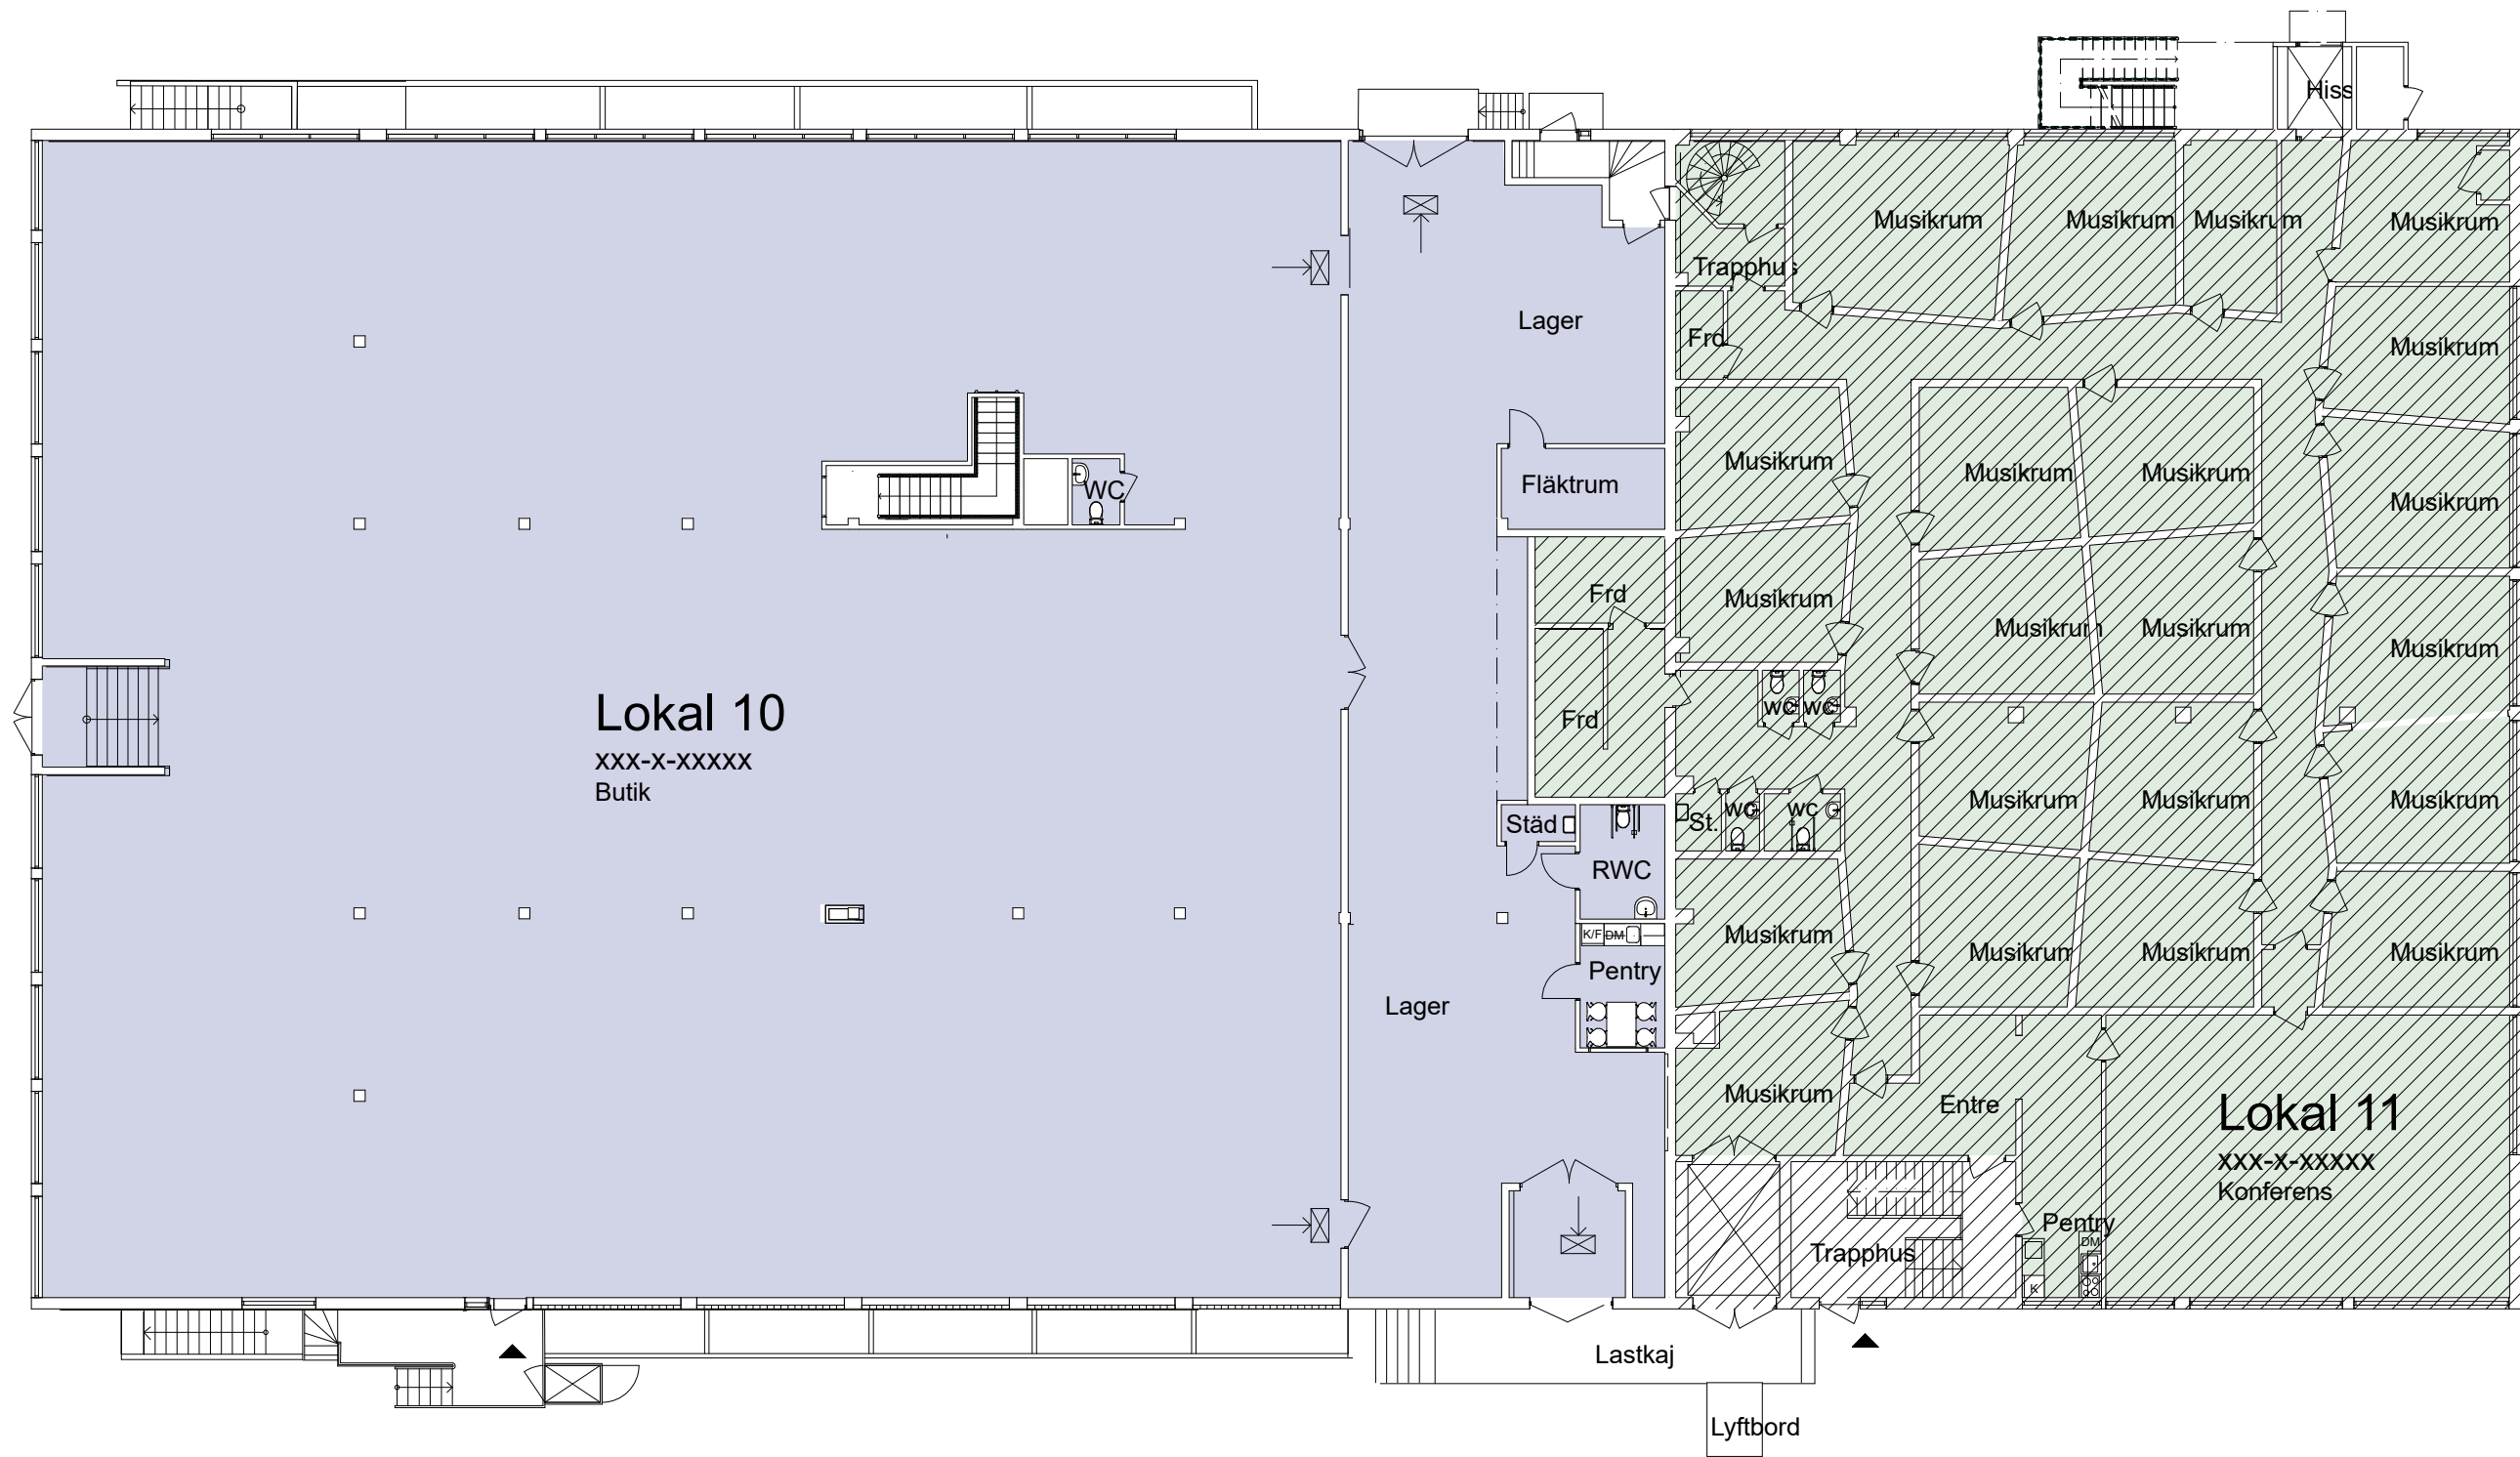

Plan 10
1:200

