
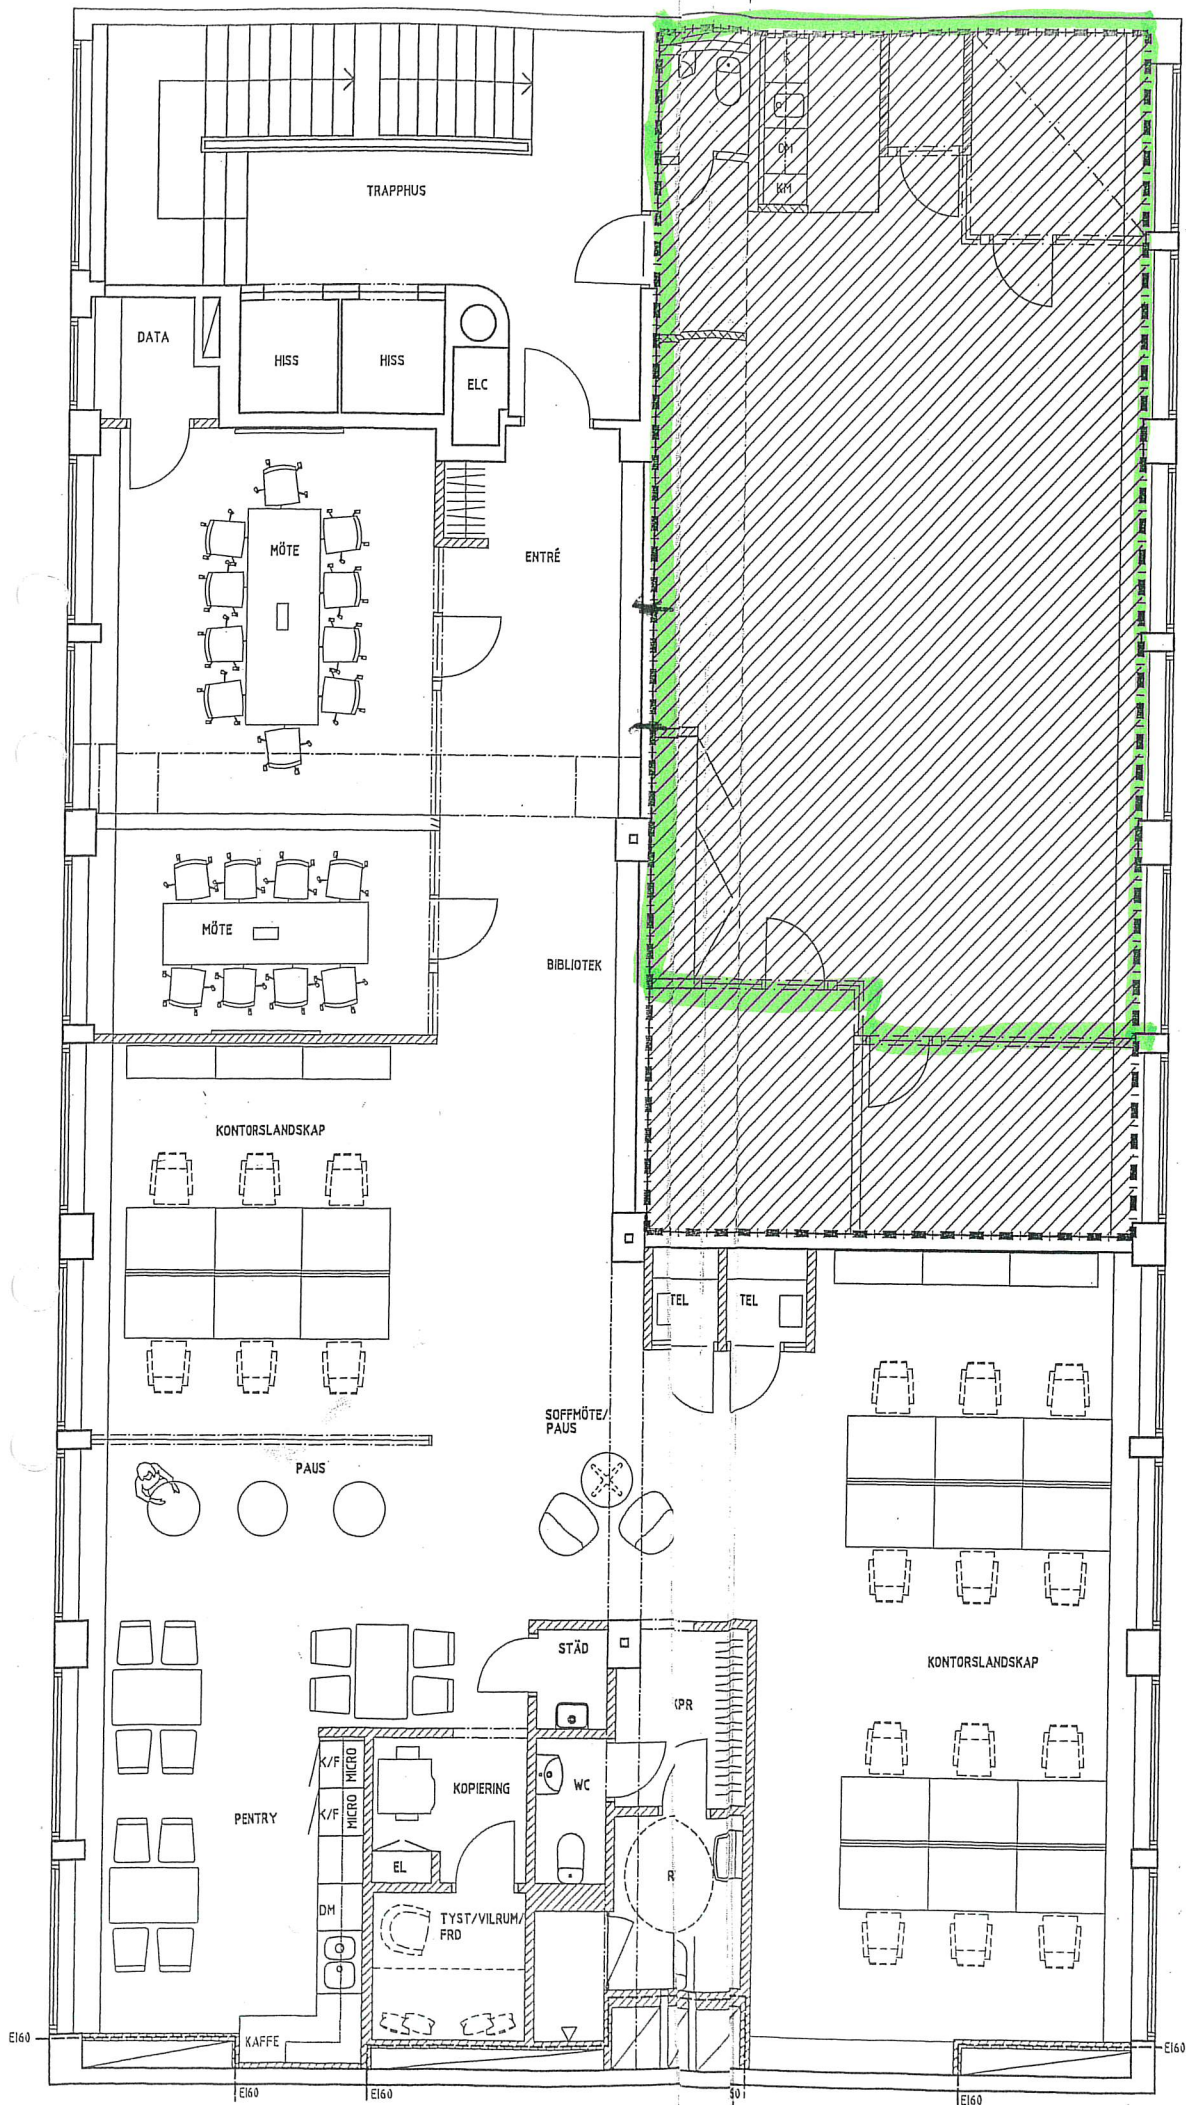


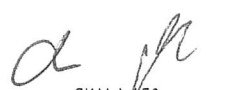


 SKALA 1:50
 0 1 2
 METER