


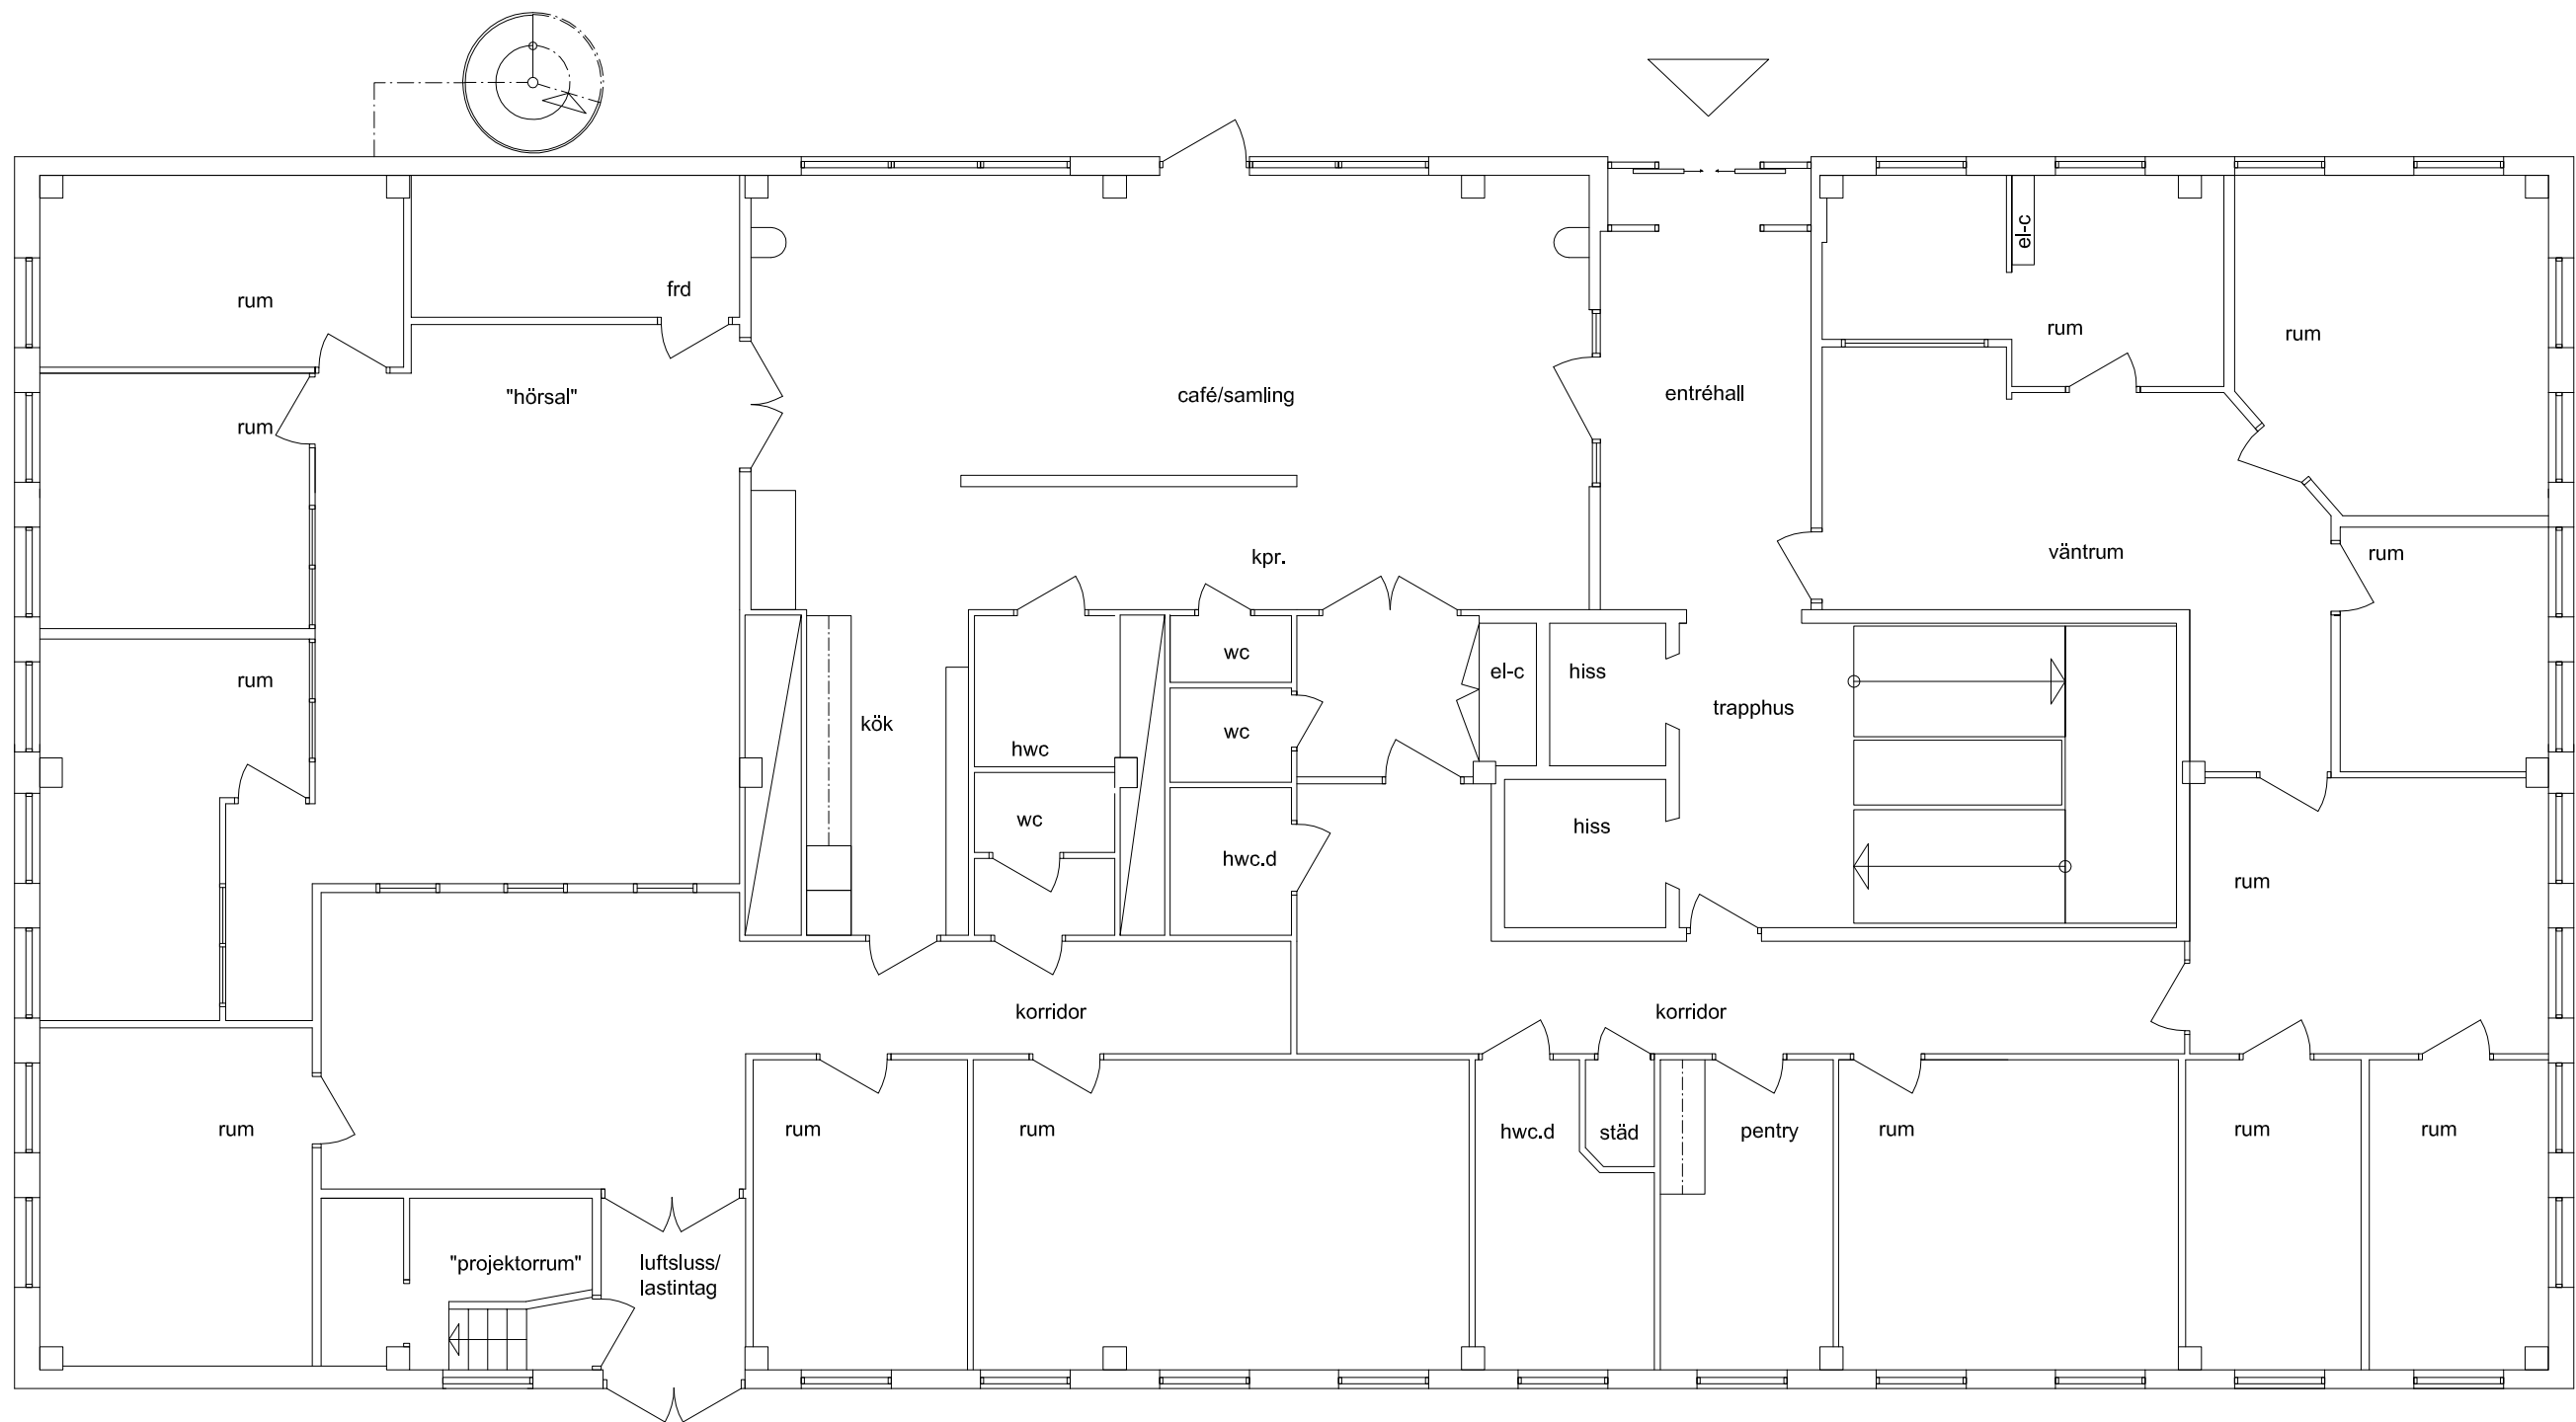

NORRMANNEN/ÅLÄNNINGEN
entréplan
befintlig planlösning skala 1:100 A3

