



Lokal 206 - 100 m²

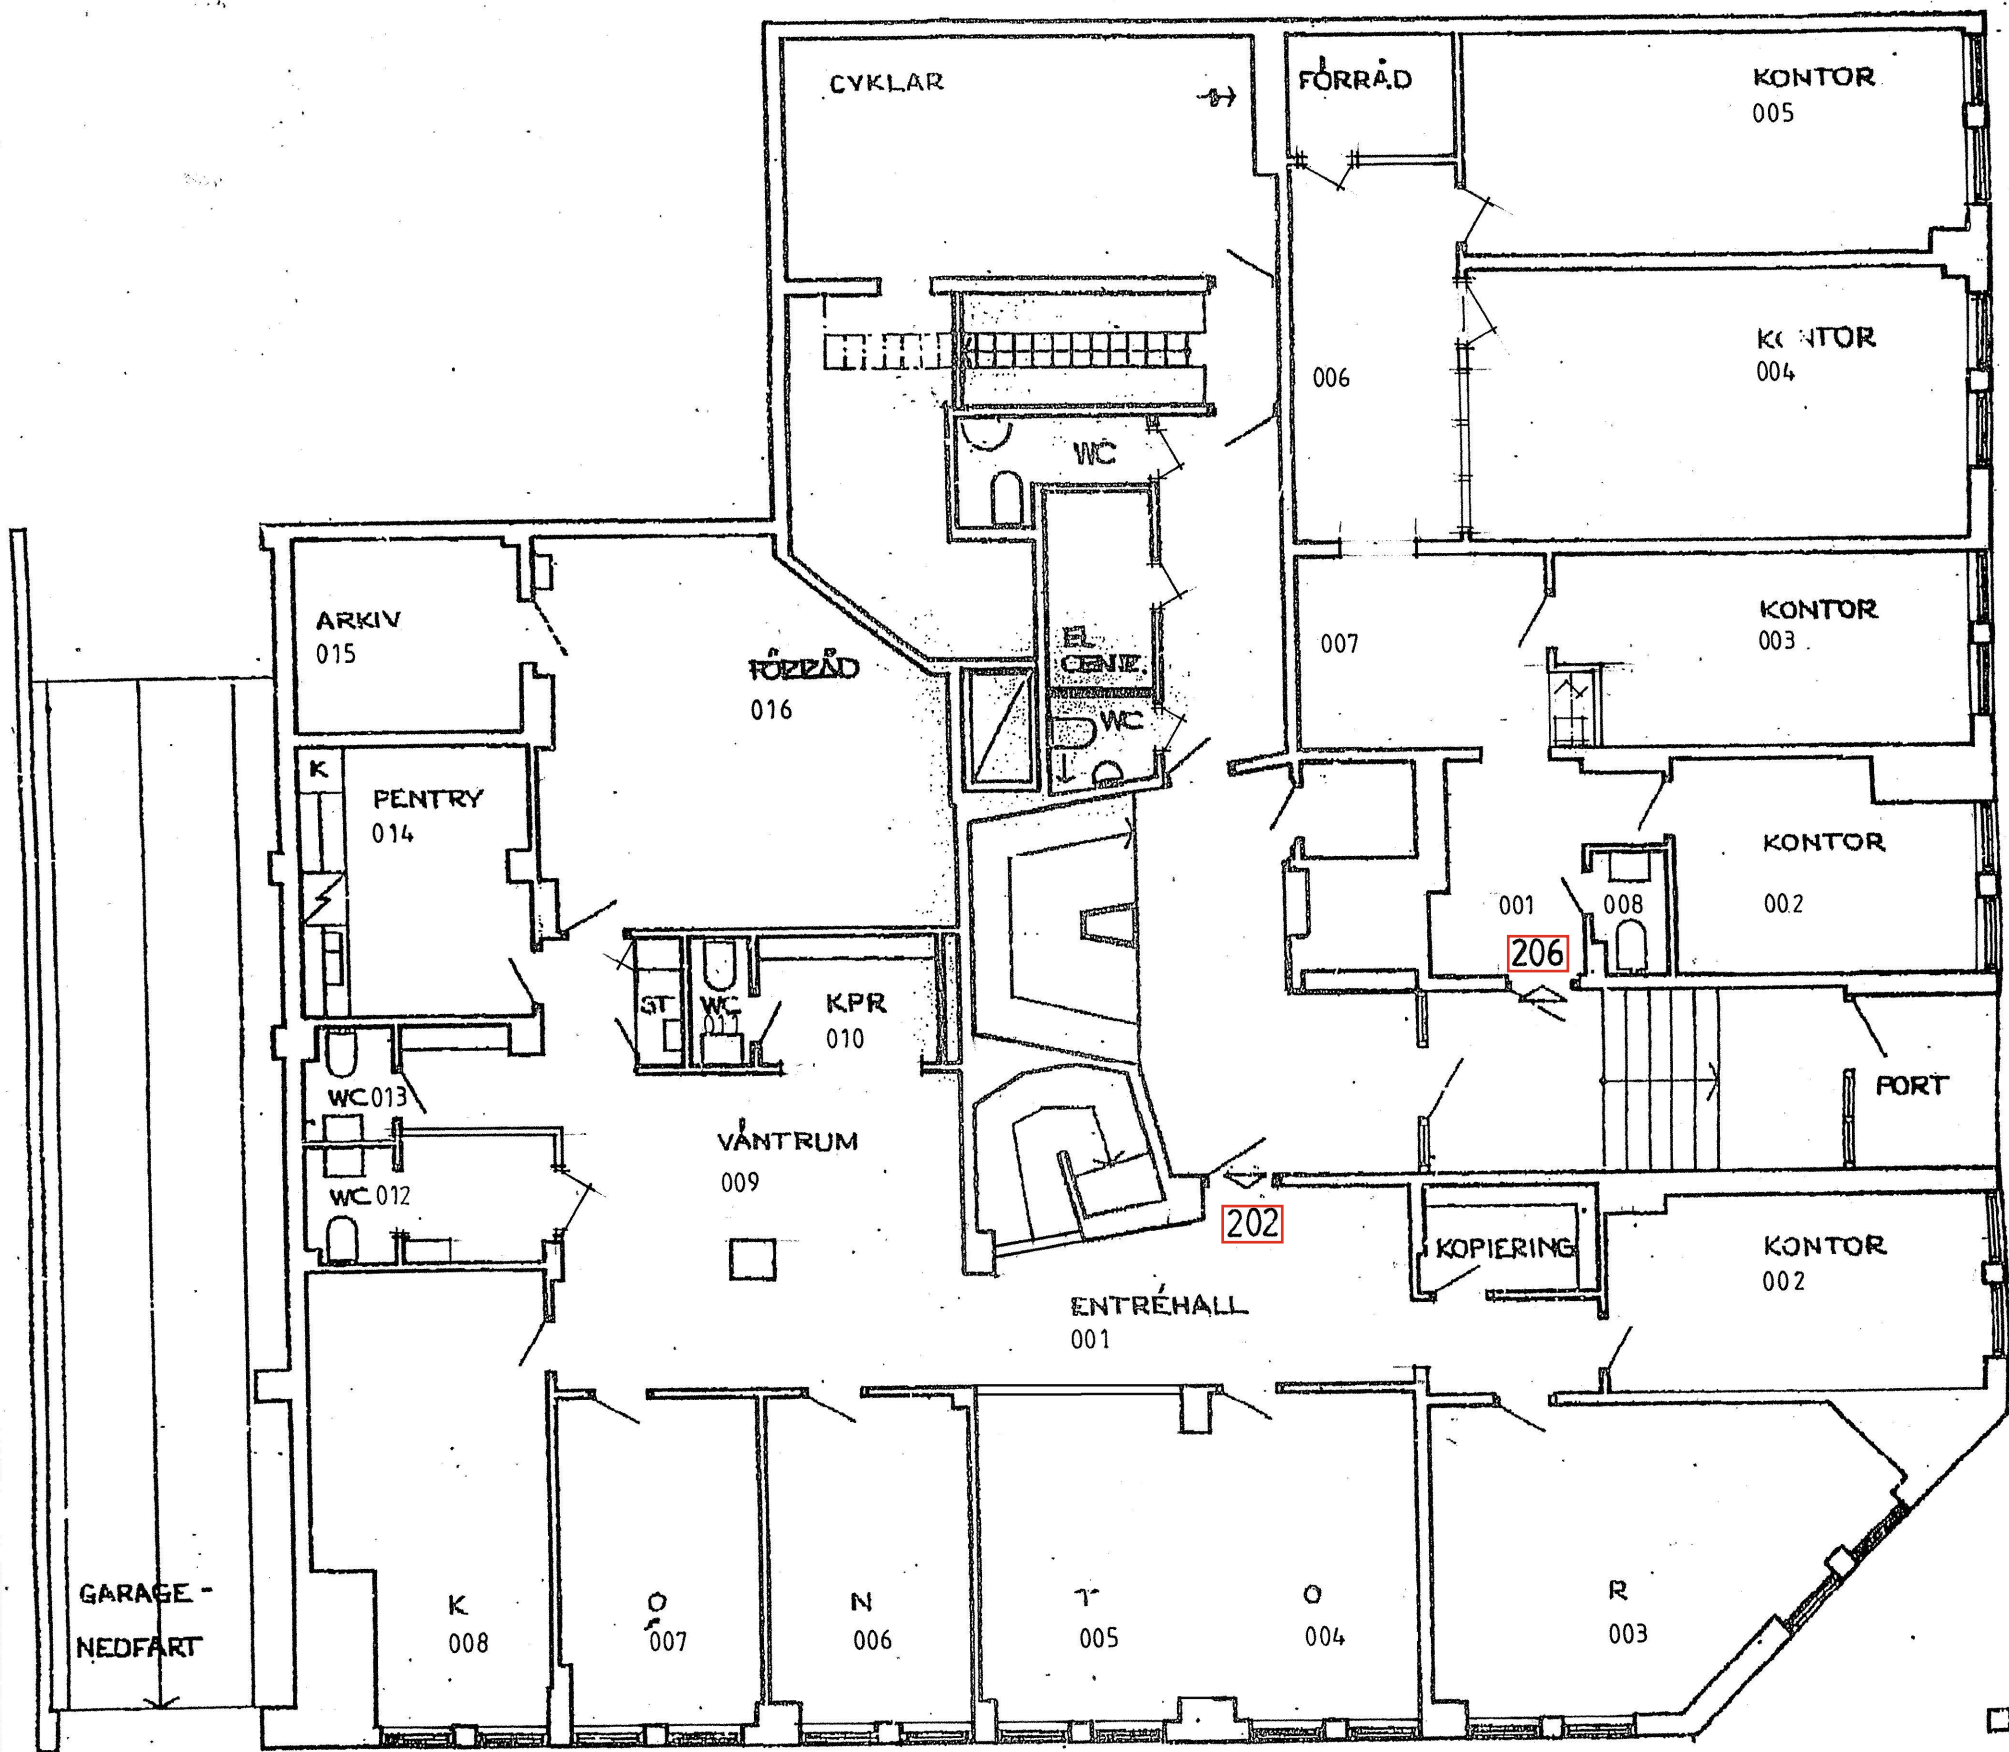


Lokal 202 - 220 m²

ENTRÉPLAN

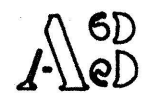

KV. INFANTERISTEN 3 STOCKHOLM
ENTRÉPLAN 1: 100
STHLM 11/ 10 '10

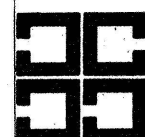

Stavsjo Konsult AB
Blanchegatan 6
115 33 Stockholm
Telefon 08-663 54 45

ARKITEKTUR - BYGGNADSTEKNIK - EKONOMI