


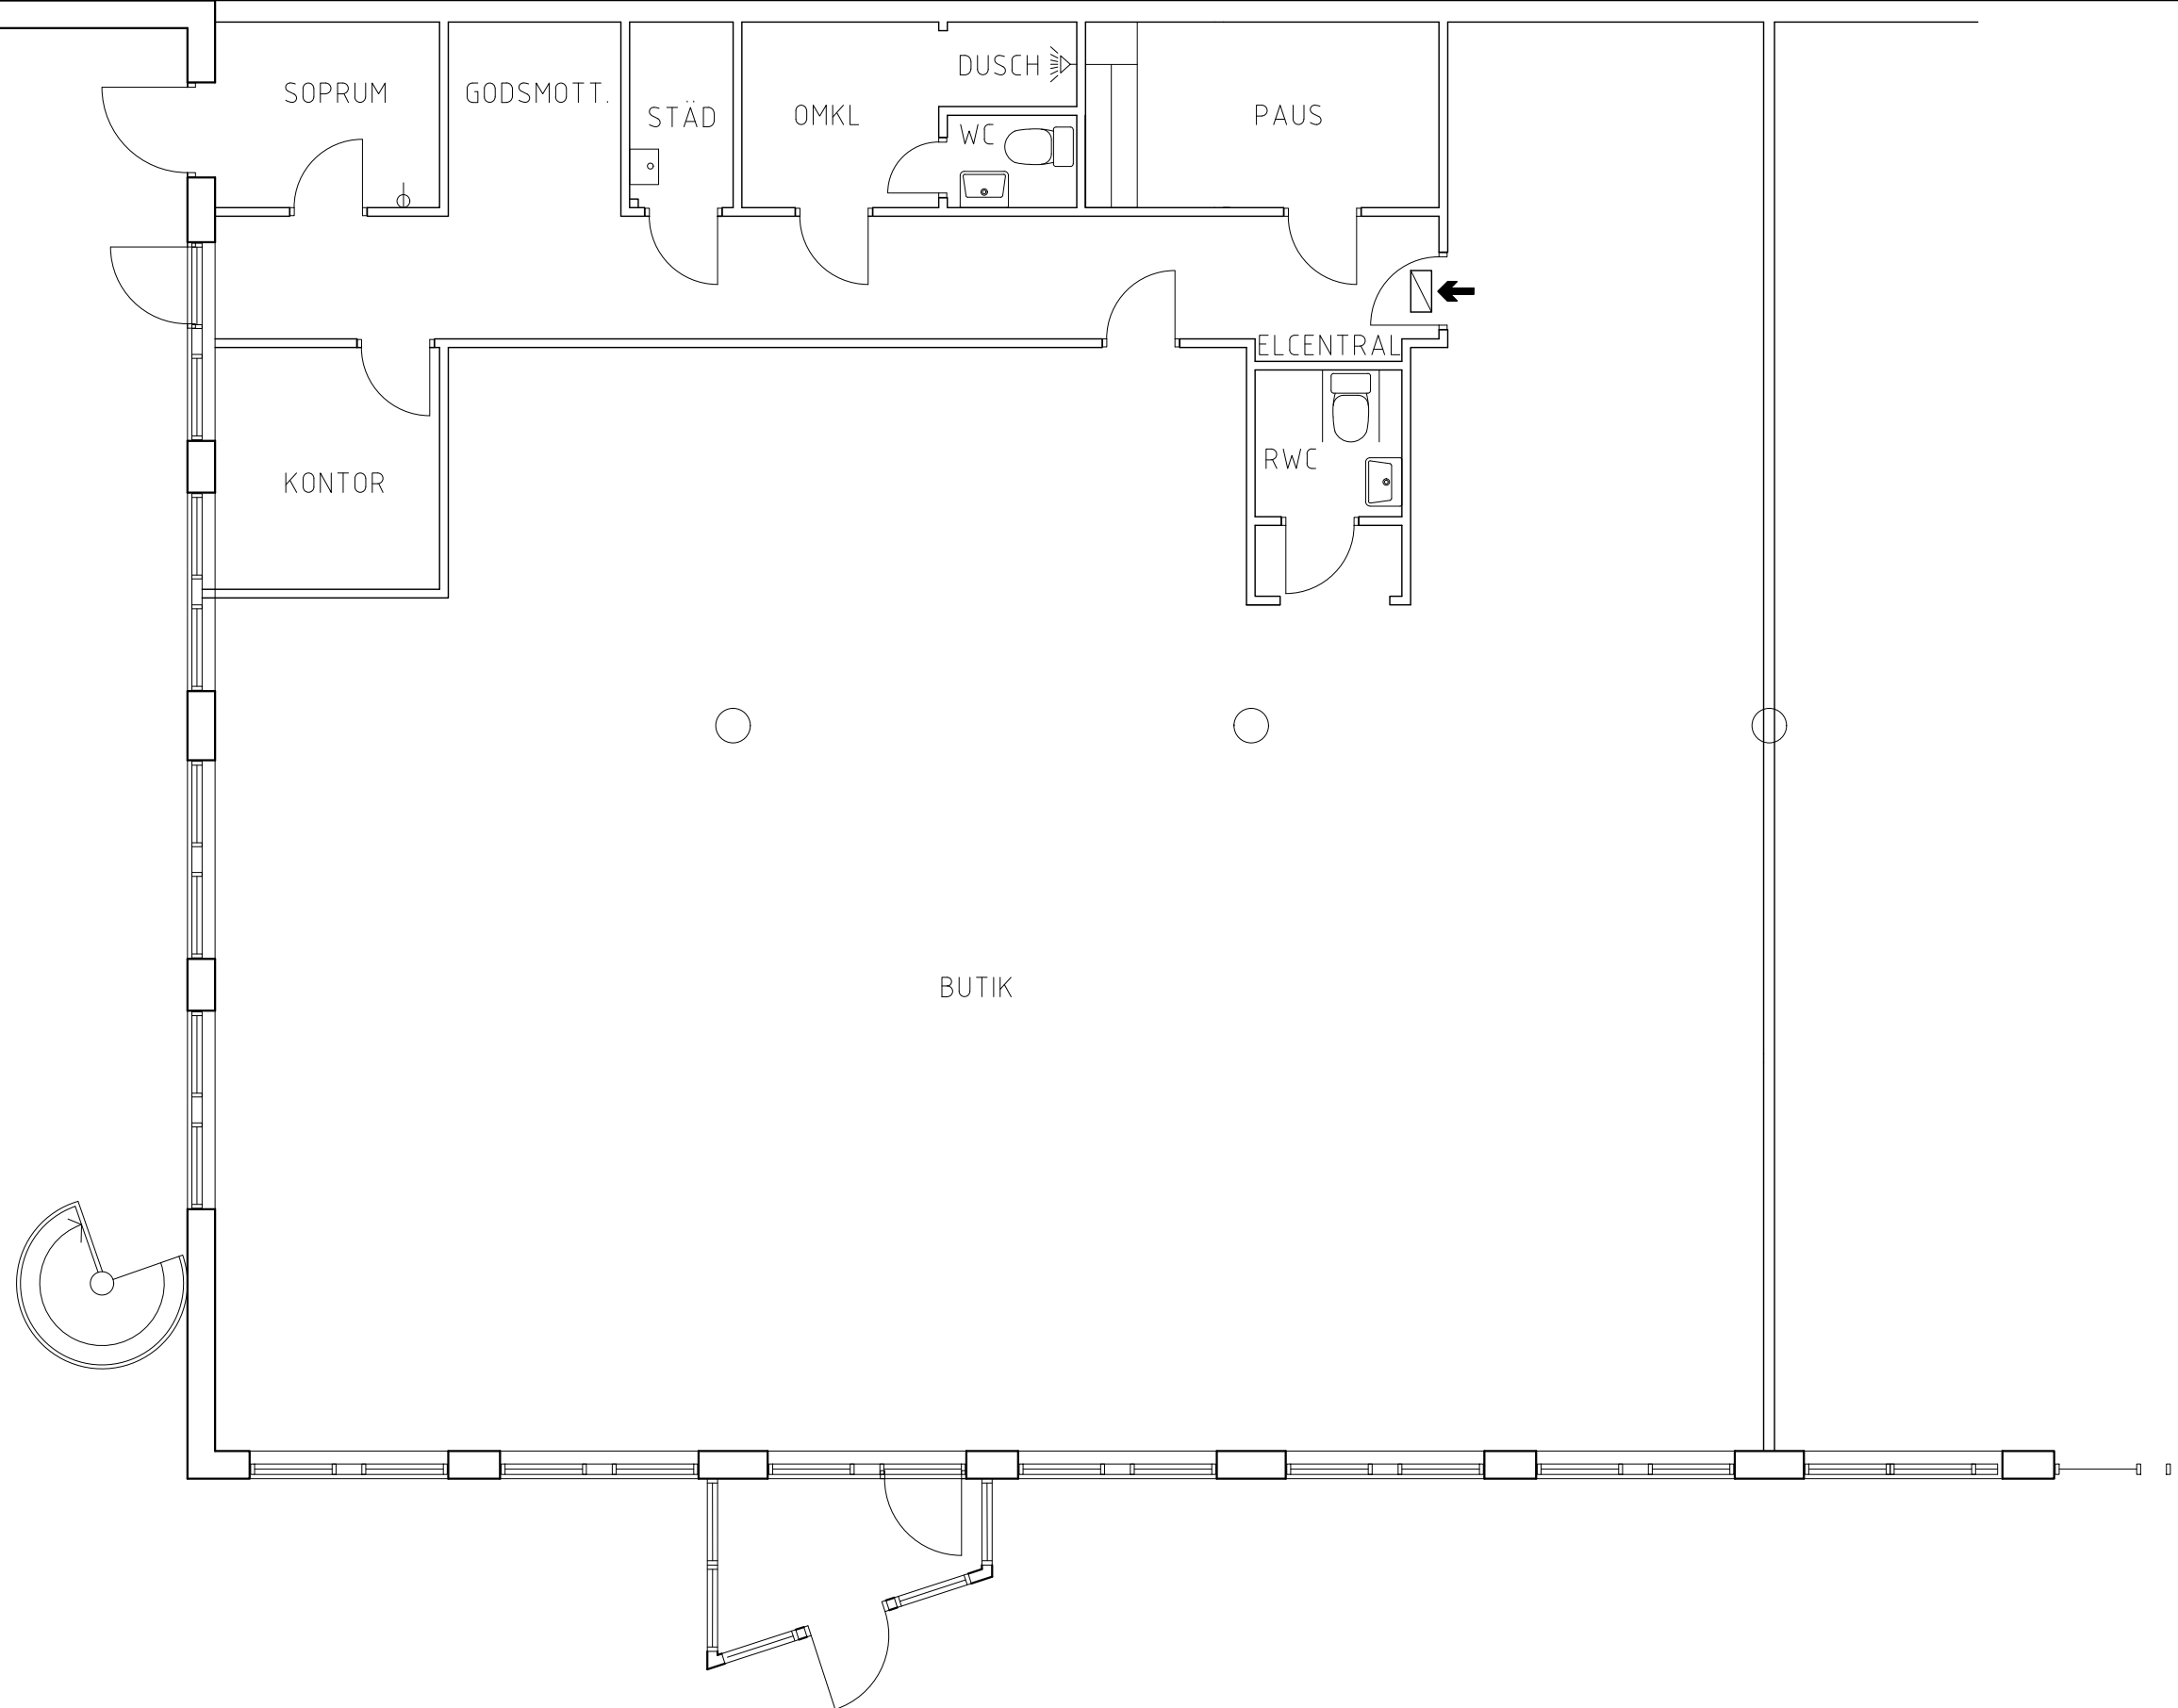

PLAN 1 1:100

