



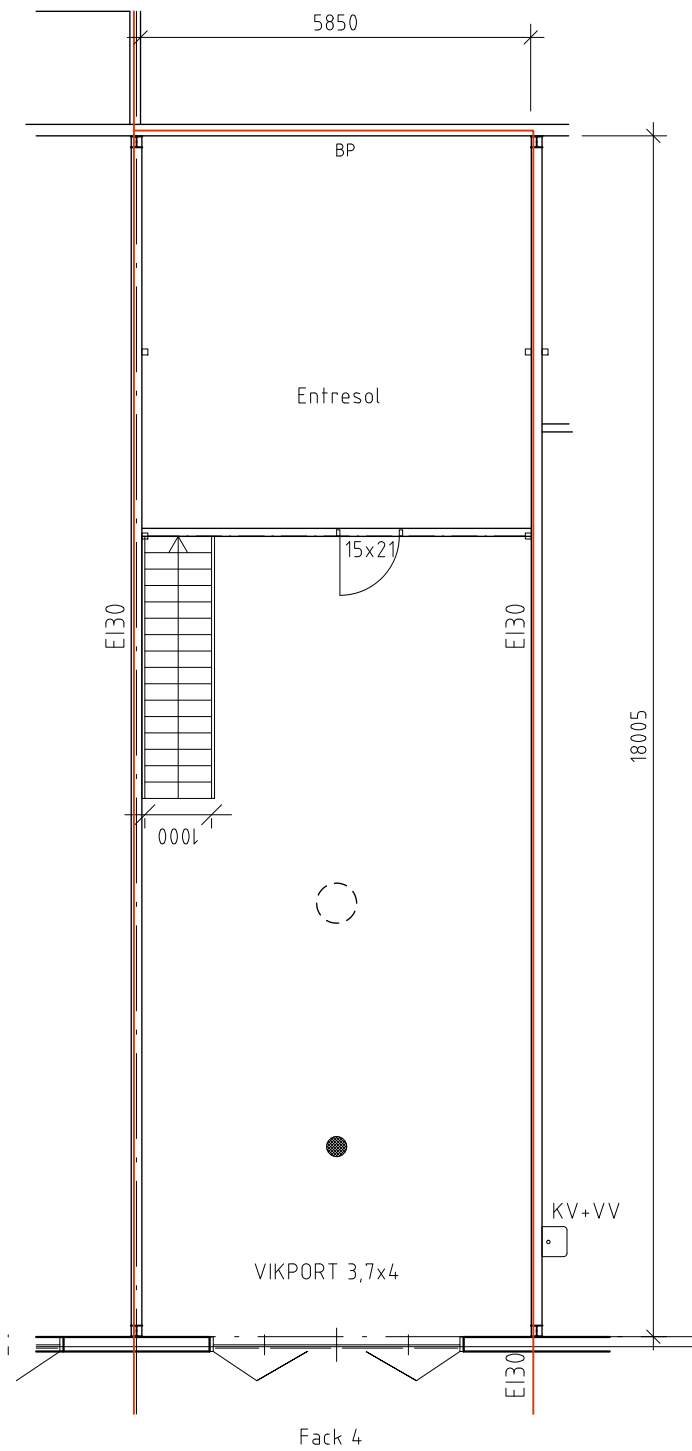

PLAN 1 1:100

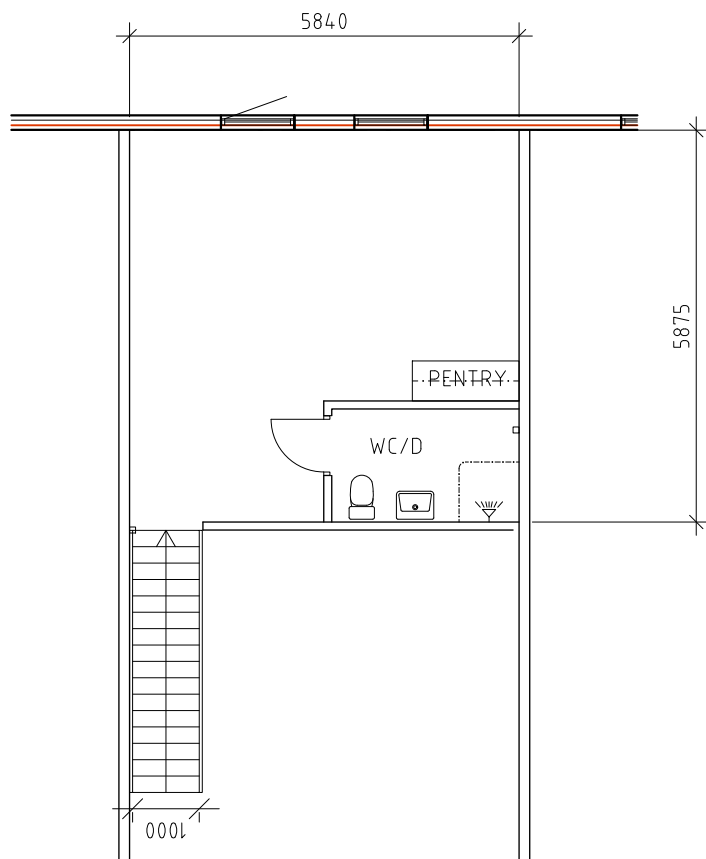

PLAN 2 1:100