




1:200
METER, SKALA 1:200

port 4700x500

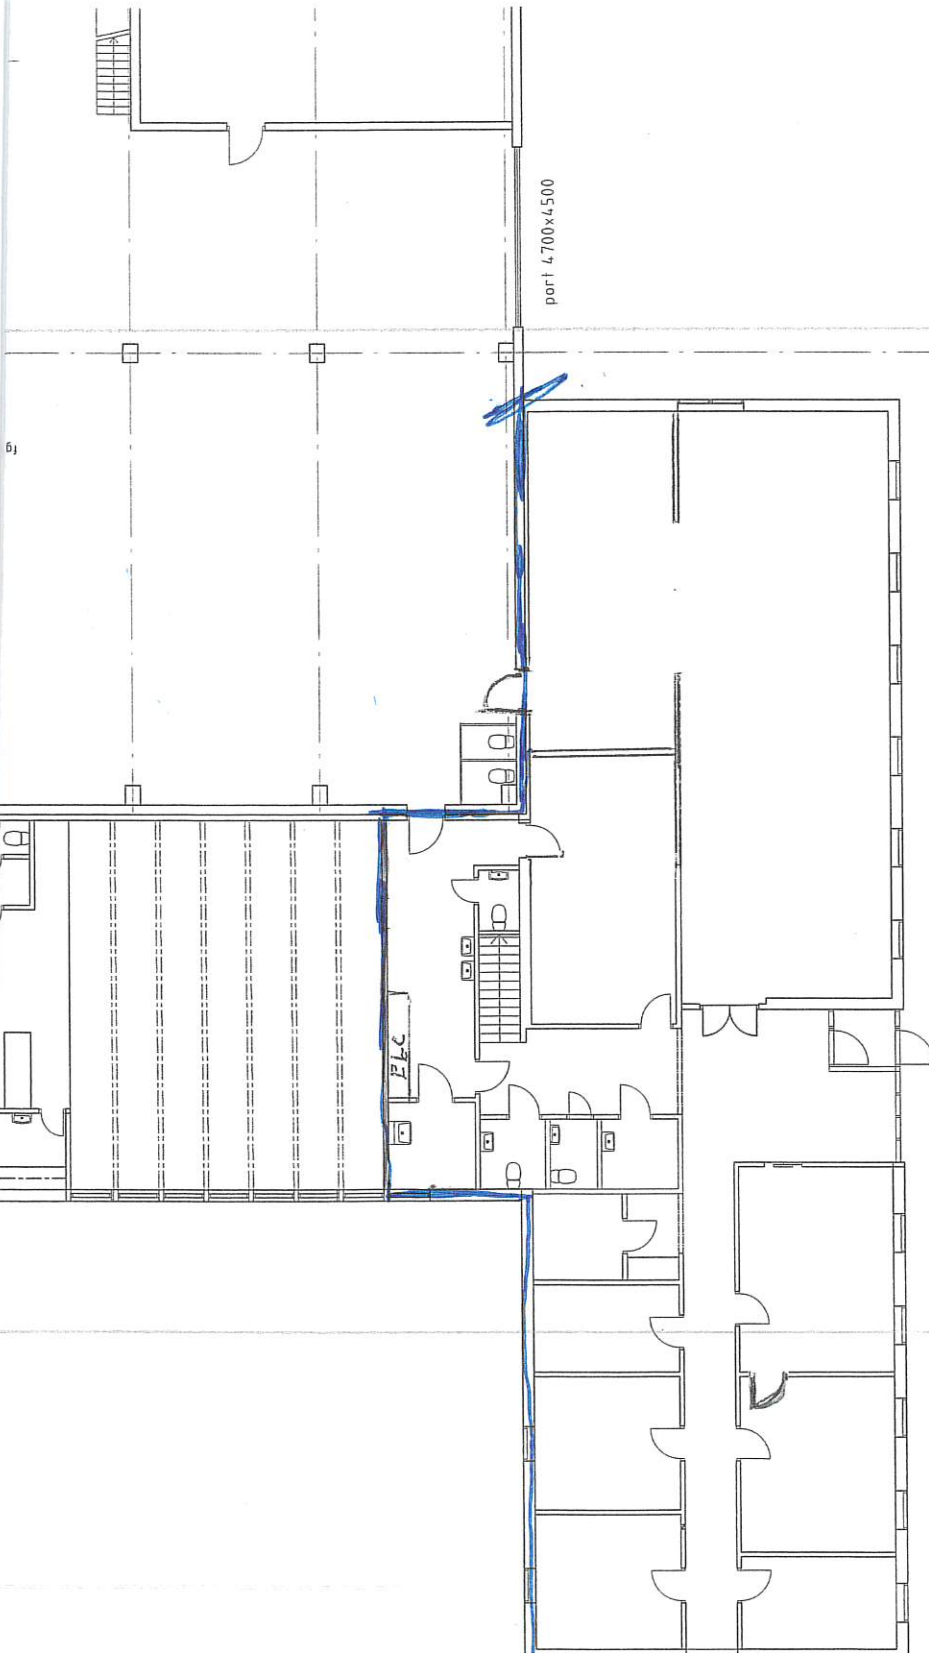

10