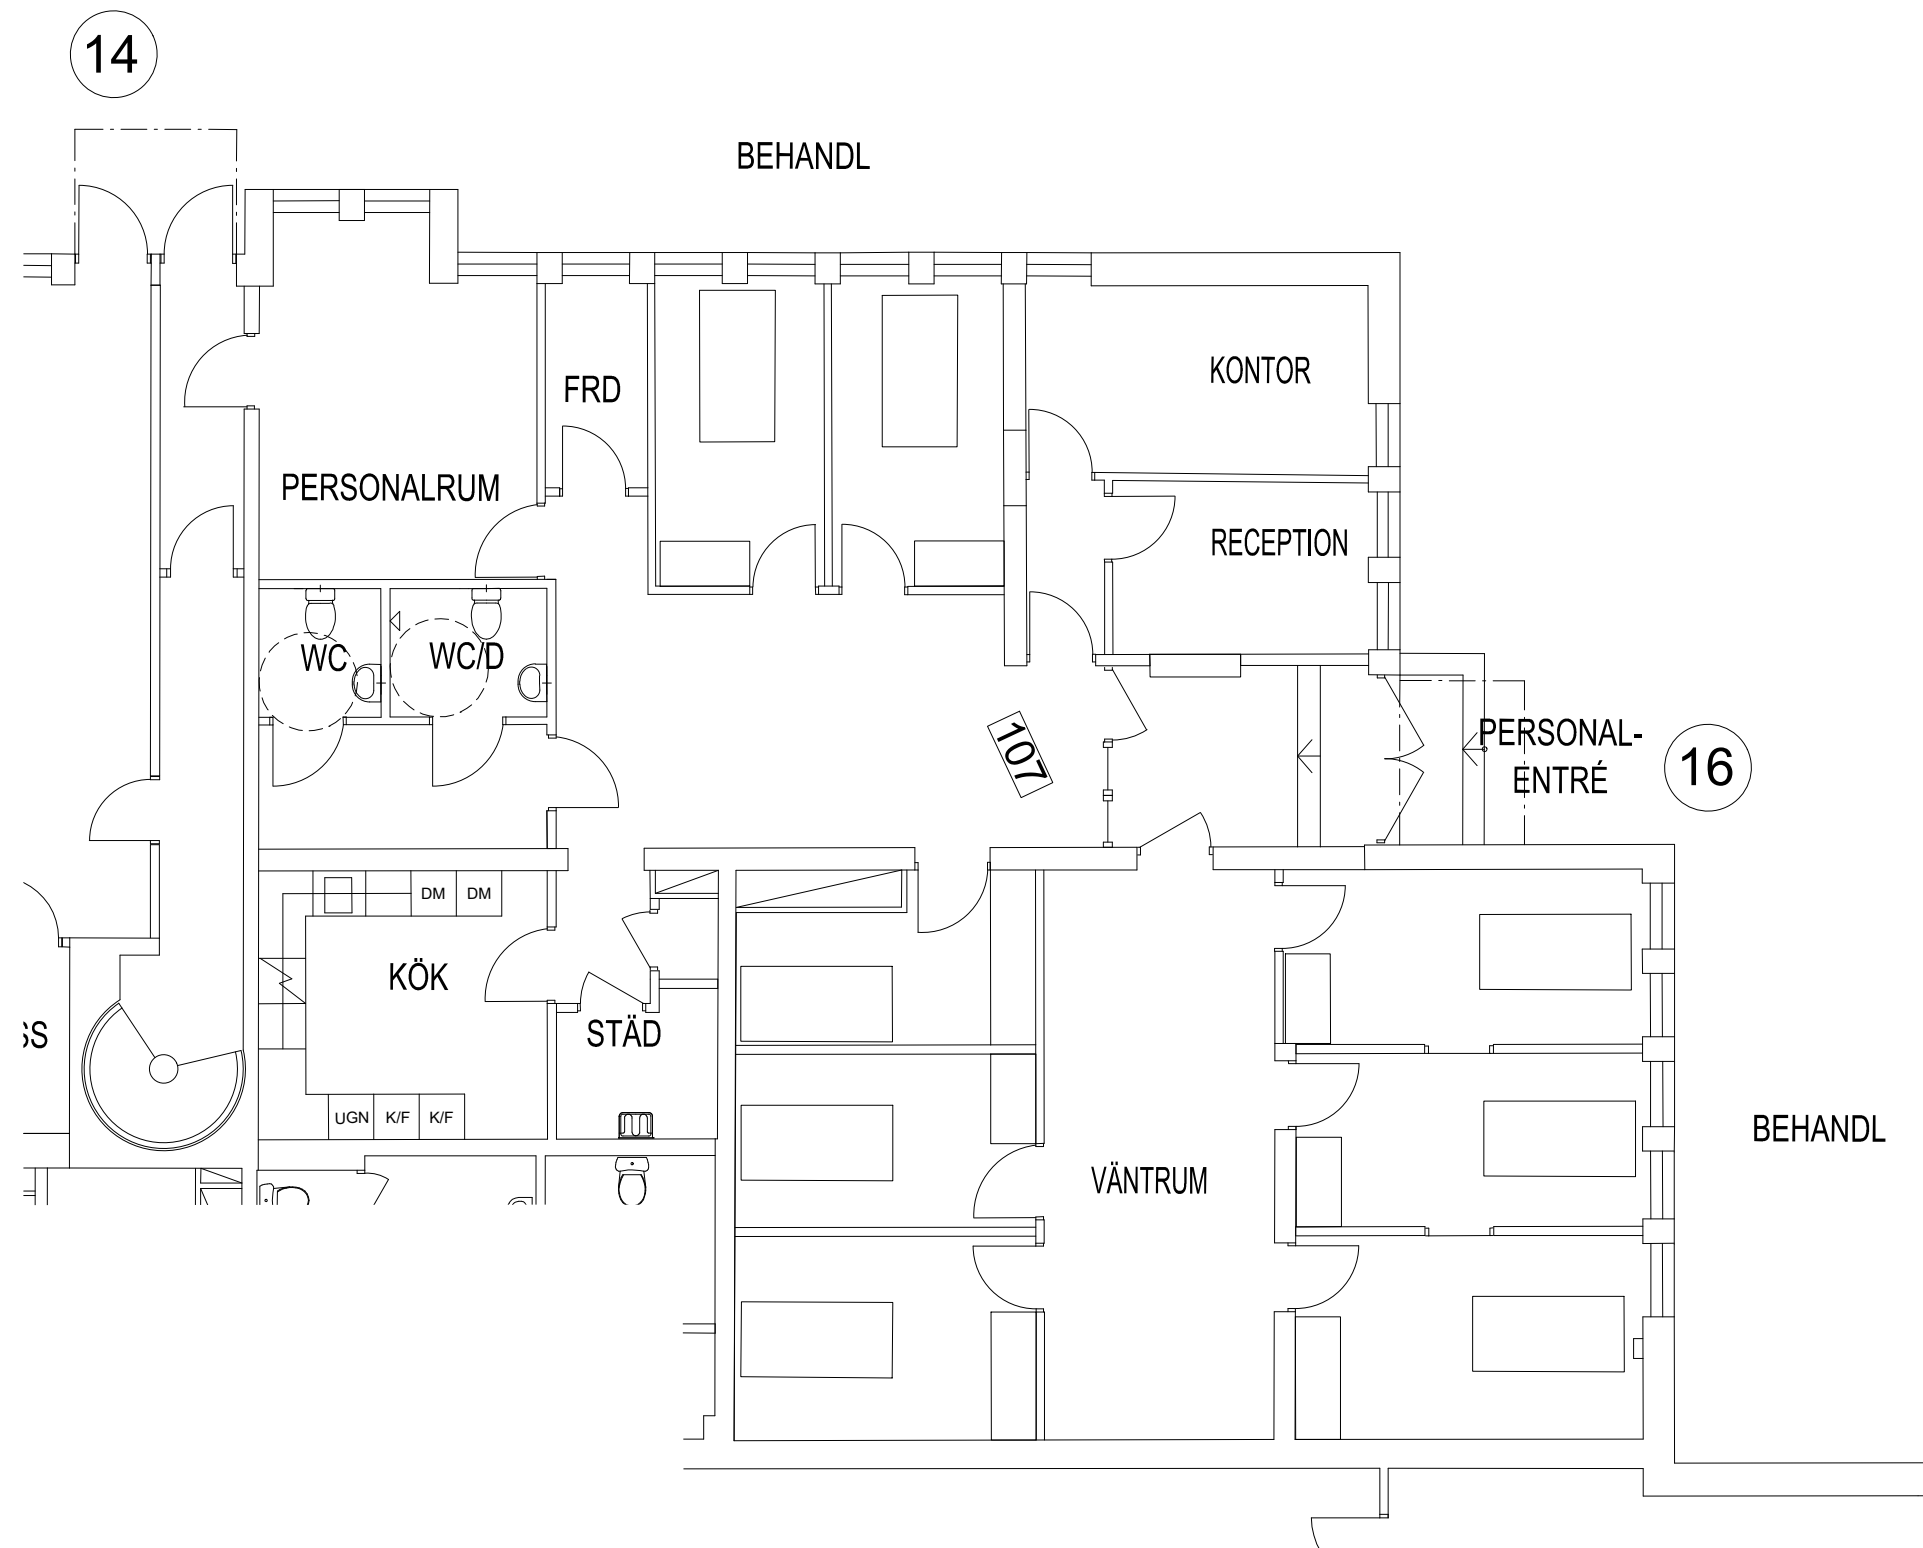


20240206
 FÖRSLAG MOTTAGNING
 PLAN 000–LOKAL 107
 228 m²
 1:100(A3)