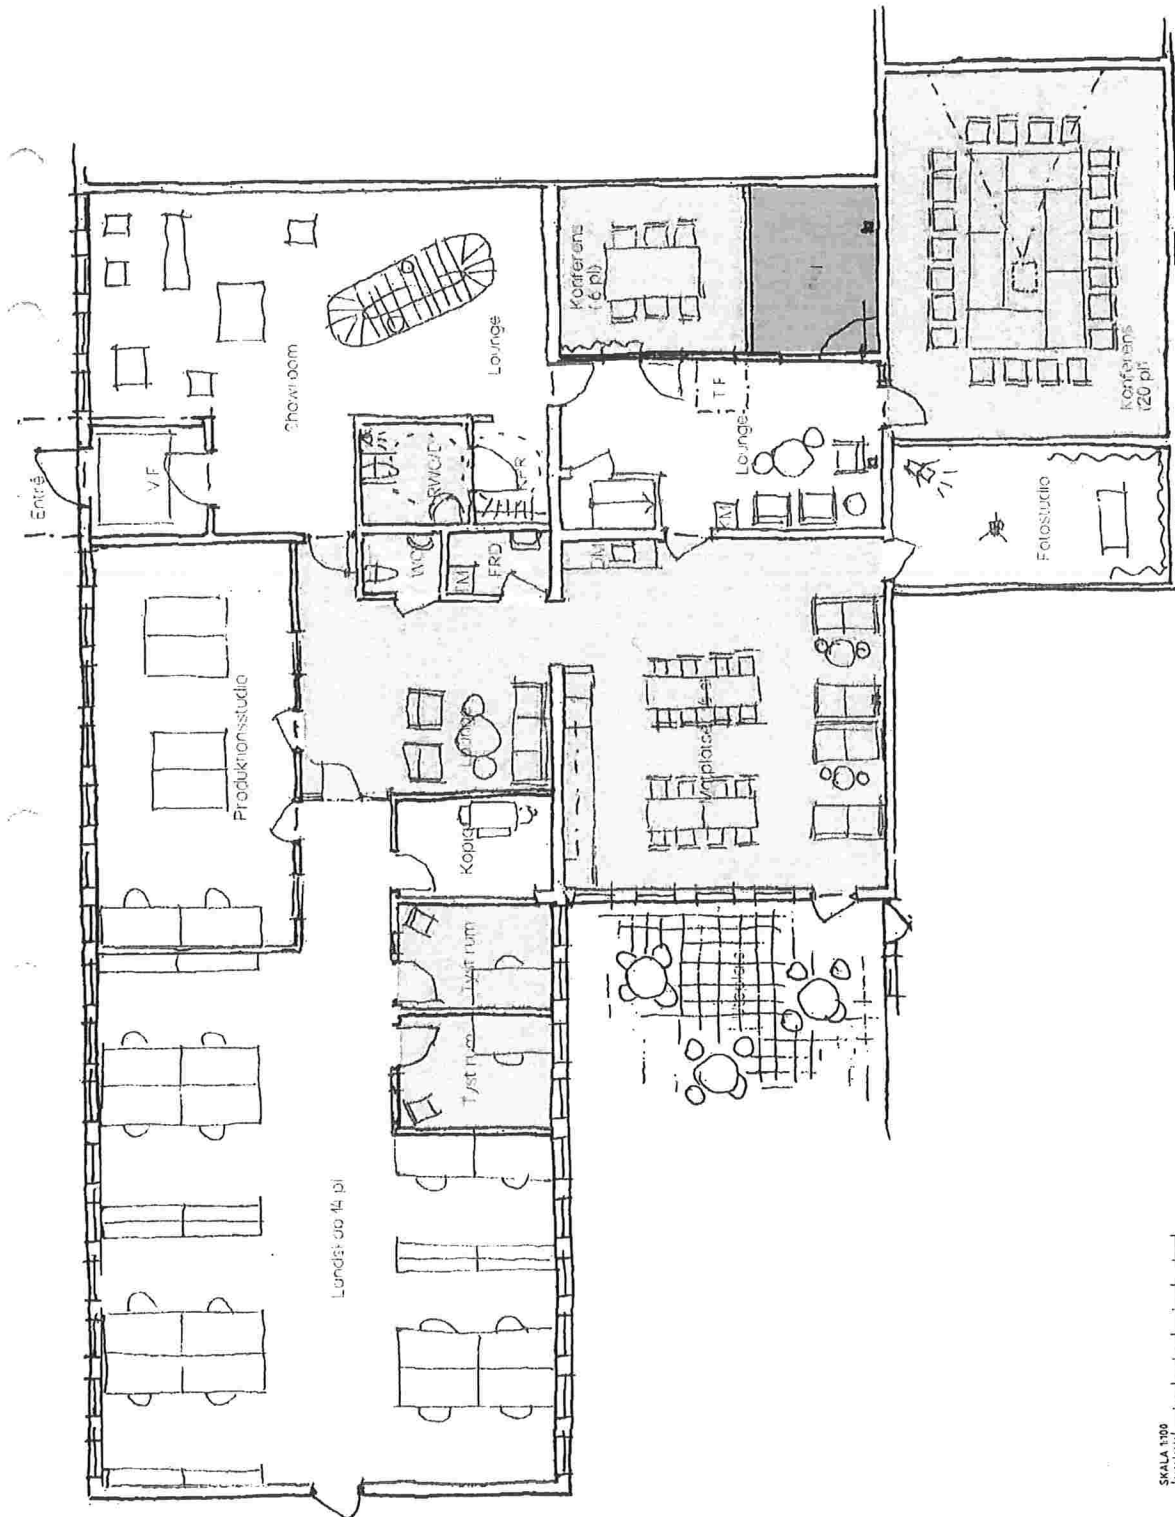


LADINGEN

1915-20
KV. TELEFONEN 5
UTREDNINGSSKISS INSEVIMSE
PLAN 1:100

2019-03-22
E. PANTZARE

AREA ARKITEKTUR