



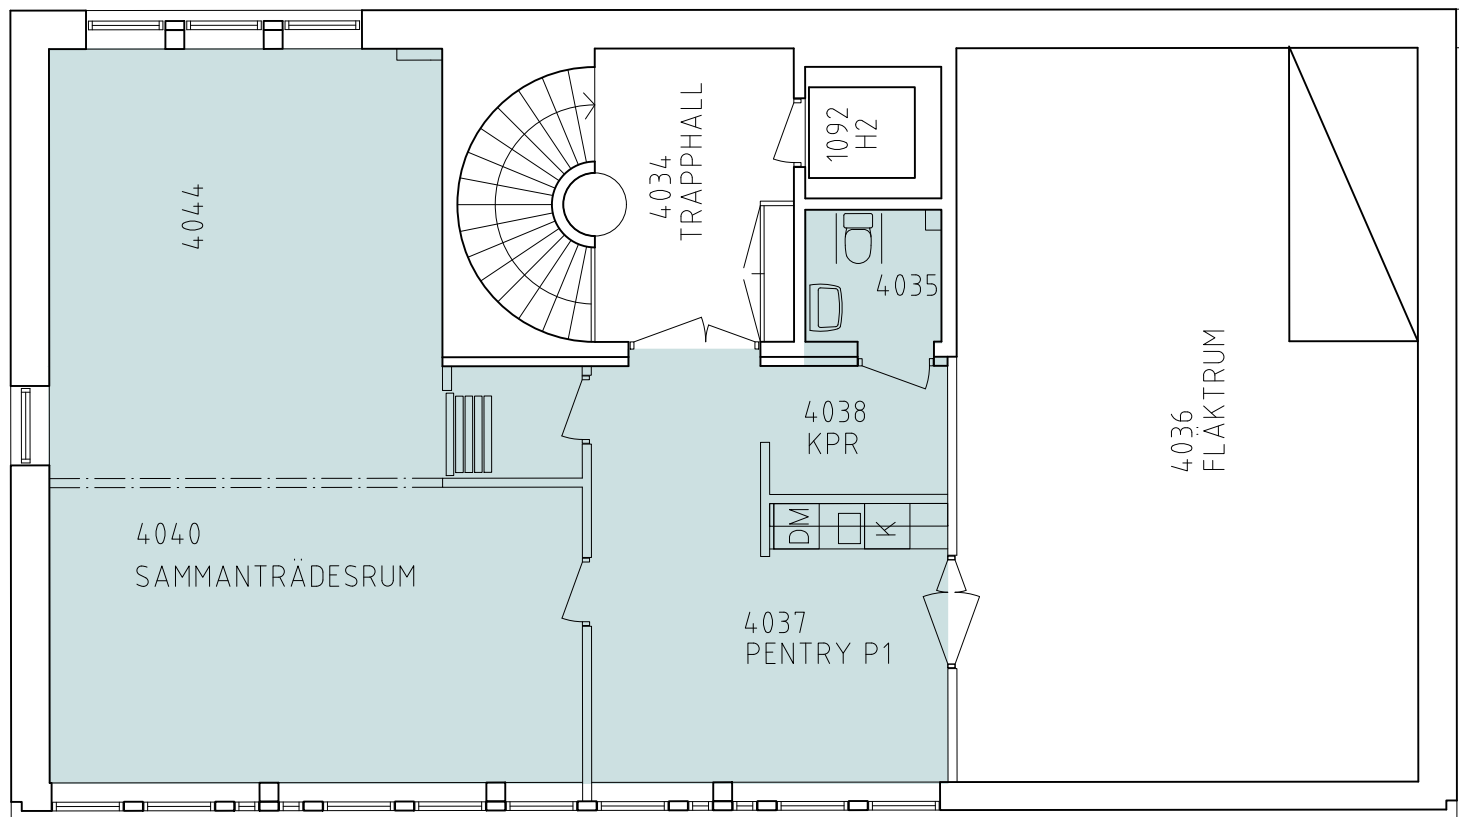

Plan 04
36568-G-F0406
91 m²

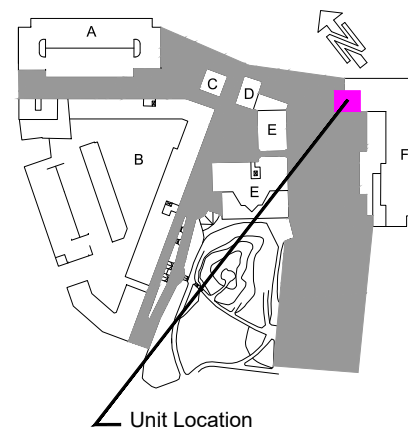

GROSVENOR
LIDINGÖCENTRUM



Contract

Unit: 36568-G-F0406 Level: Second fl. (04)

Scale: 1:100@A4 Date: 2019.06.17

Grindsgatan 31
118 57 Stockholm
tel +46 (0)8 55 66 70 60
fax +46 (0)8 55 66 70 61
www.wak.se

WAK
WAK ARKITEKTER AB