



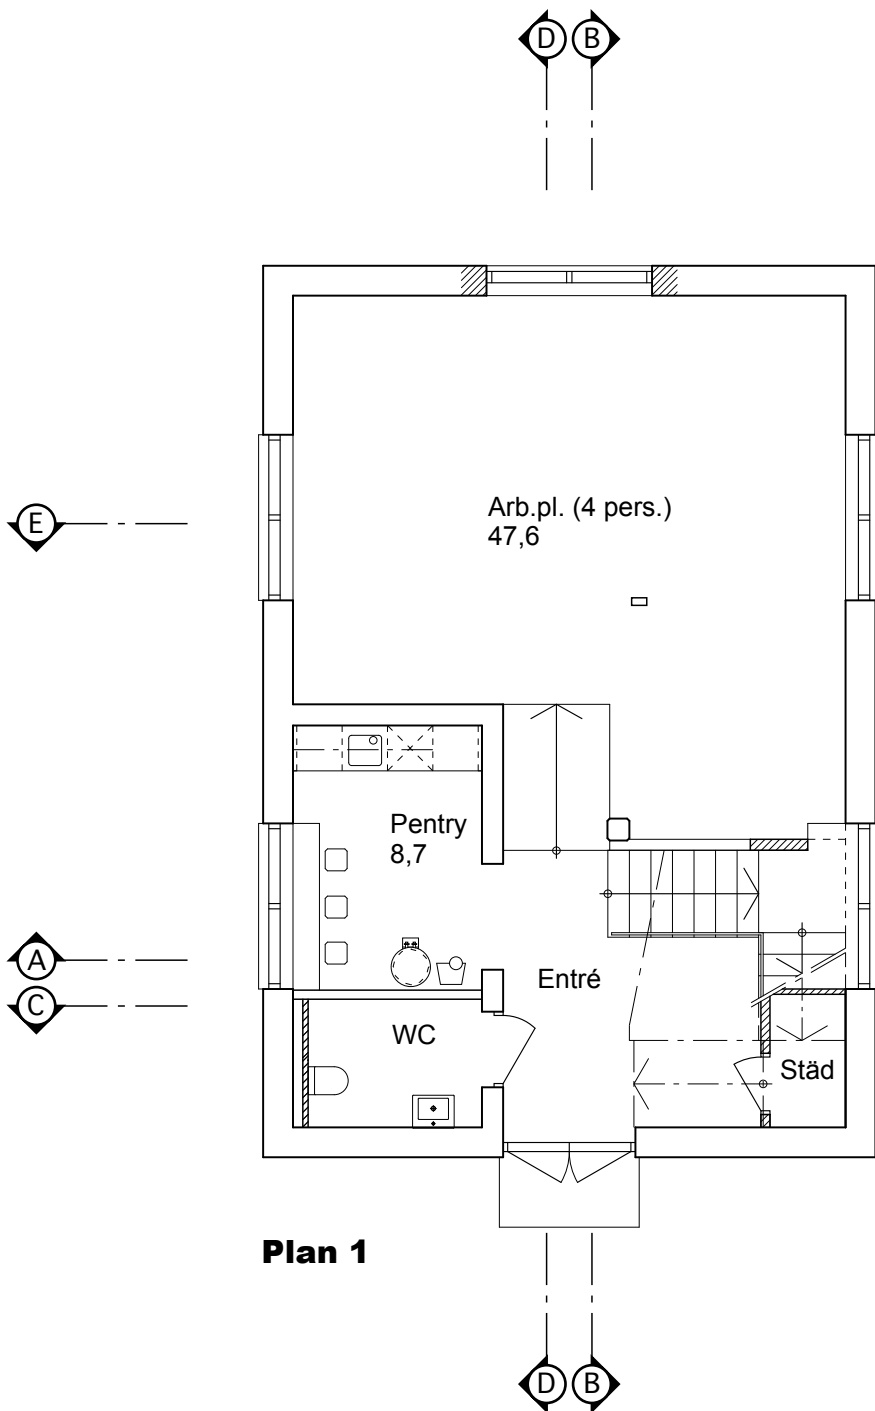

Plan 1

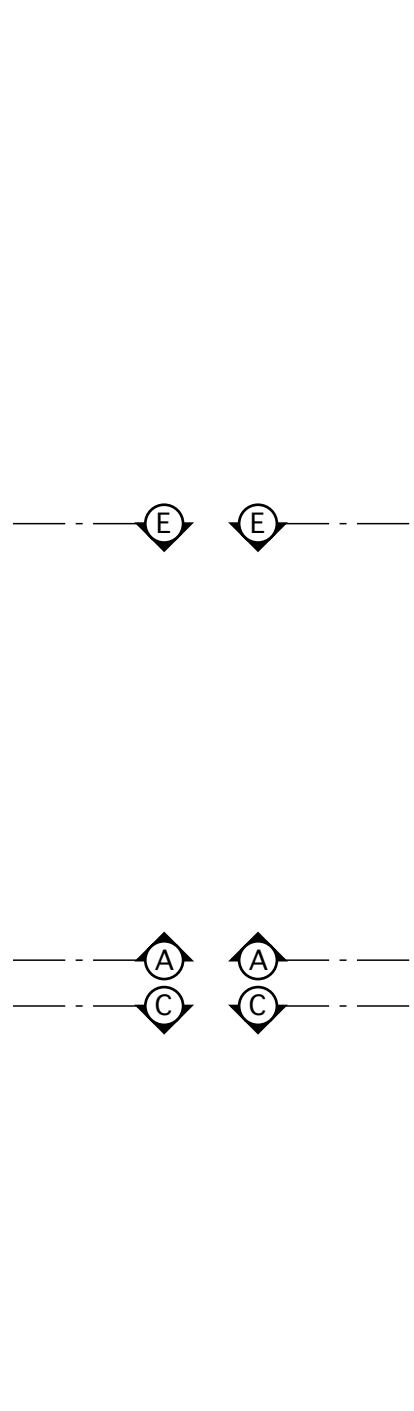

Plan 2



A	2009.03.09	Plan 1	RH
rev:	date:	description:	sign:
status:			
BYGGLOVHANDLING			
project:			
M2 STÄLLVERKET			
Rydöbruk, Hylte Kommun			
client:			
M2B in Sweden AB			
Rydöforsvägen 7 S-314 42 Rydöbruk Phone: +46 345 19 900 Fax: +46 345 19 999			
project nr:		drawn by:	
.		JP	
date:		executive architect:	
2009-02-24		Joakim Palm	
subject:			
Ombyggnad till kontor Plan 1 och 2			
scale:	drawing nr:	revision:	
1:100 @ papersize A3	A1-01	A	