


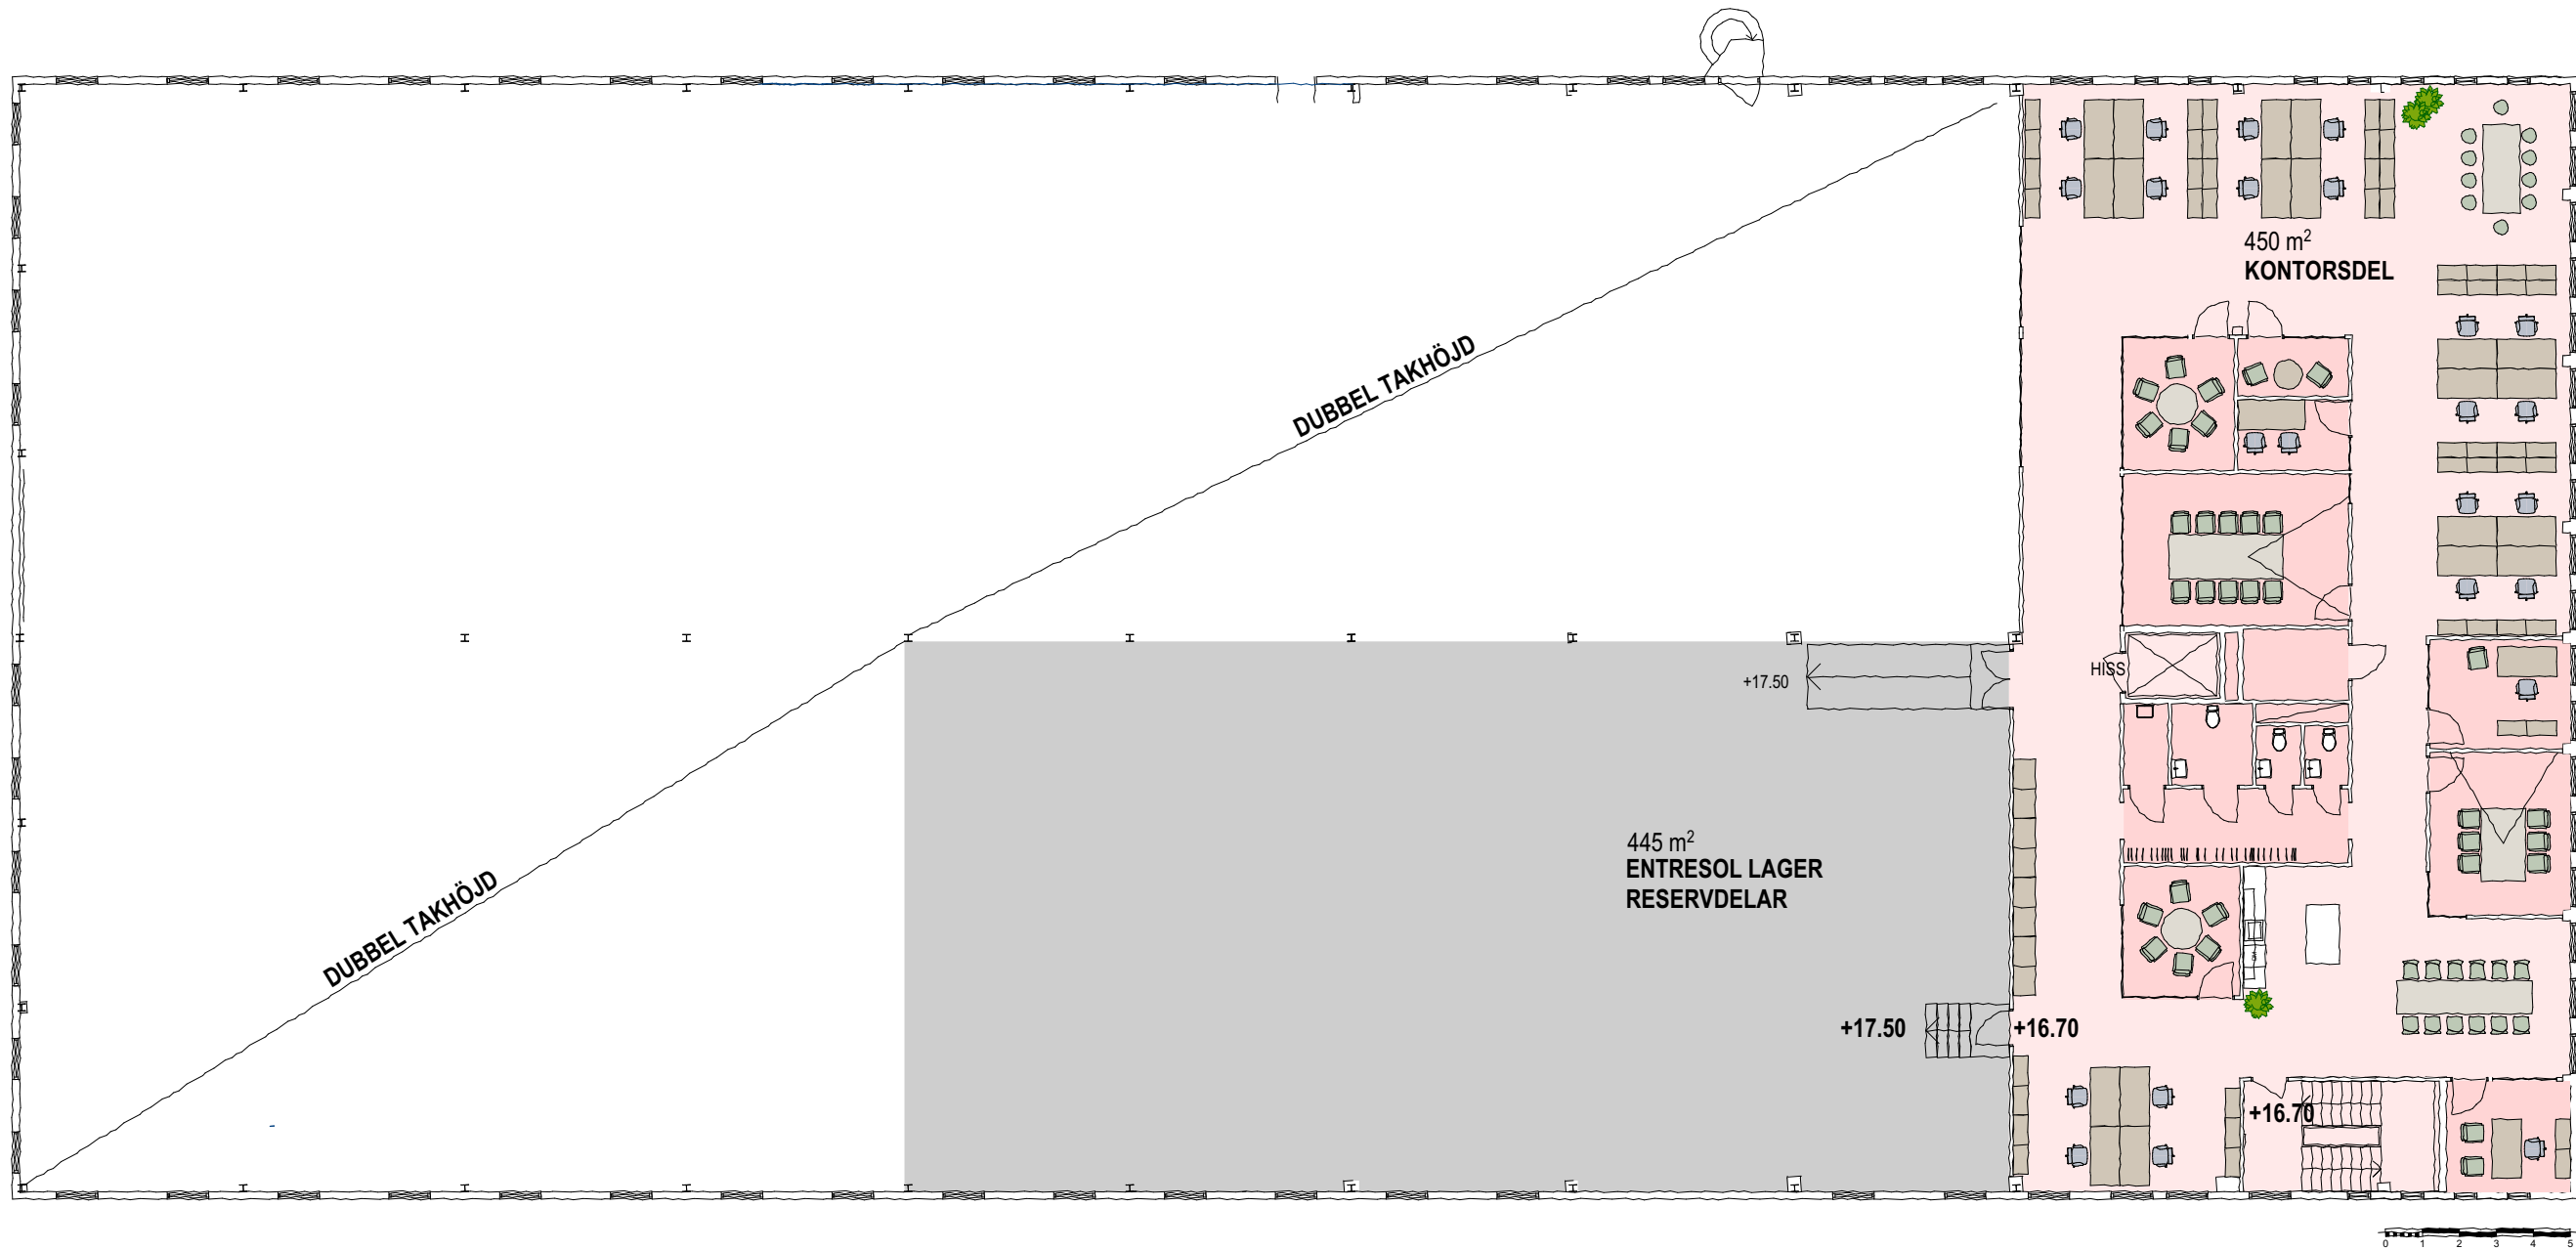

KV RULADEN 1

SOLLENTUNA

PLAN 3, PLAN 1 TR

SKISS "BILKONCEPT"- 20240212

SKALA 1:200 i A3

Thule fastighetsutveckling

Östermalmsgatan 87E 114 59

SE-Stockholm, Sweden