



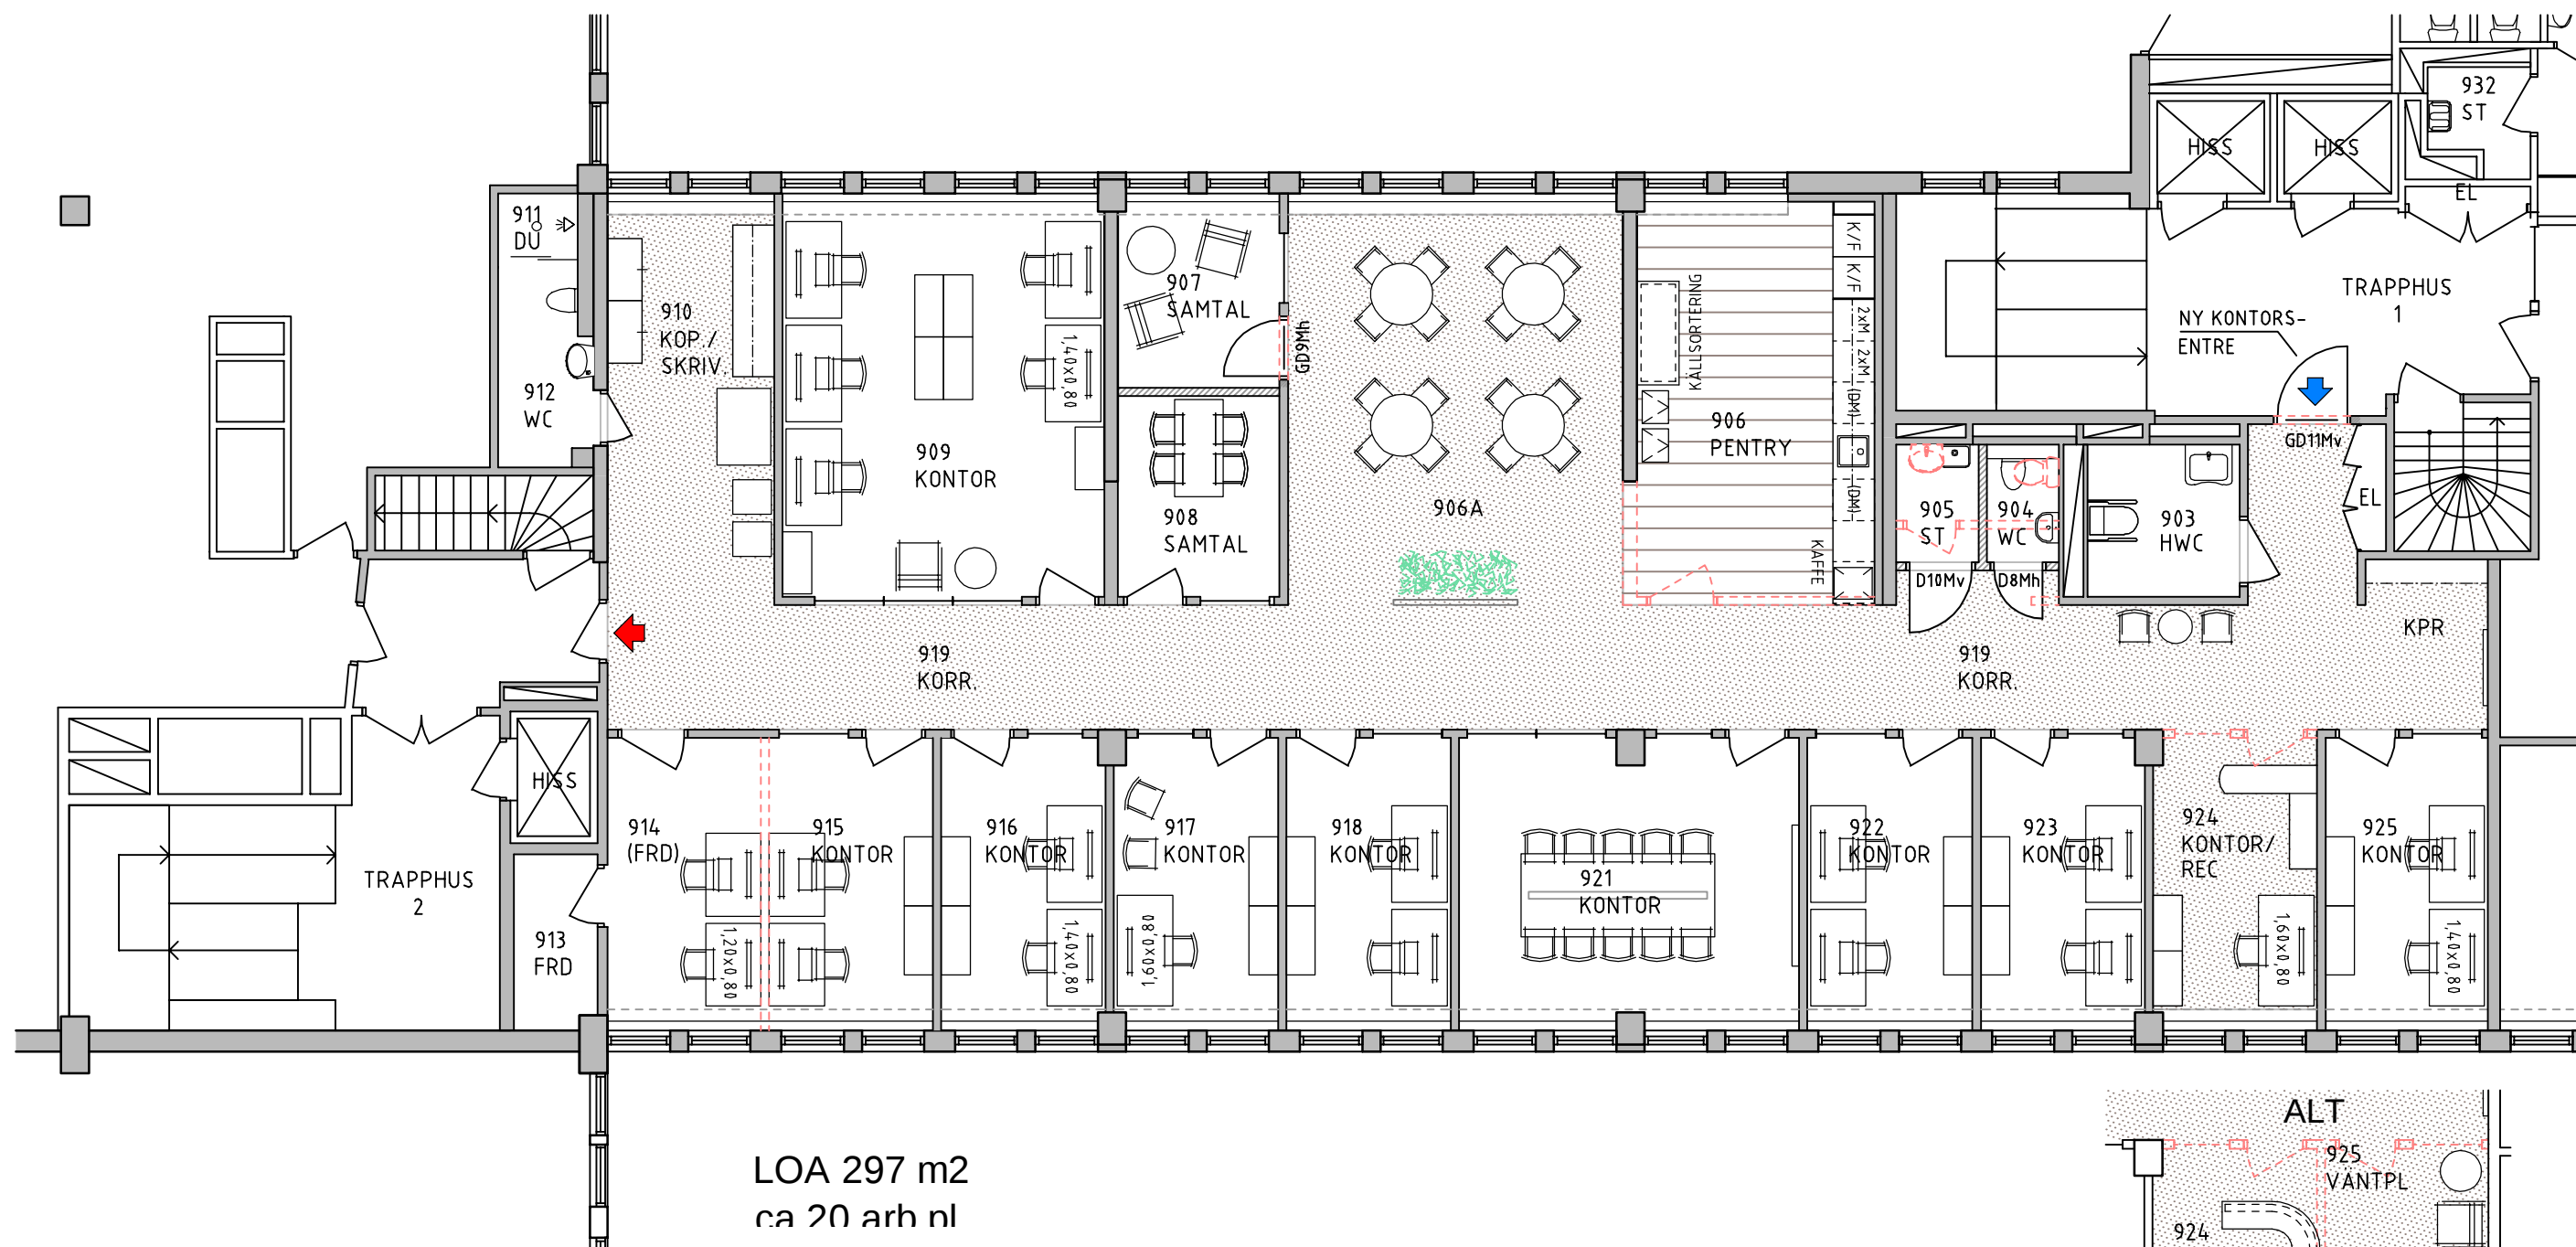


LOA 297 m2
ca 20 arh nl

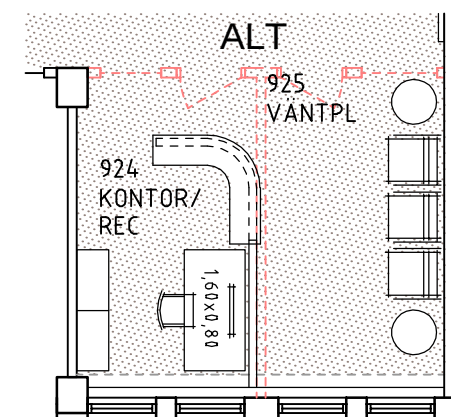

LOKAL PLAN 9

SKALA 1:100 (A3)

SKALA 1:100

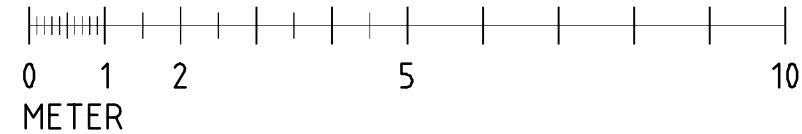

FK 2019-11-28

BET	ANT	ÄNDRINGEN AVSER	DATUM	SIGN
Kv VRETEN 25				
LOKAL PLAN 9			SKALA 1:100 (A3)	
KOD/TYP/POS		RITNINGNUMMER		ÄNDR BET
A 01				

RITAD/KONSTR AV HB-EK		UPPDRAK.NR	
ORT/DATUM STOCKHOLM, 2019-11-25		PE Arkitektur Hantverkargatan 25 A Box 22078 104 22 Stockholm Tel: 010-516 00 00 www.pe.se	

XREF

LAGER

PL0