




PLAN 2, ENTRÉPLAN - LOKAL
1 : 50 (A1)

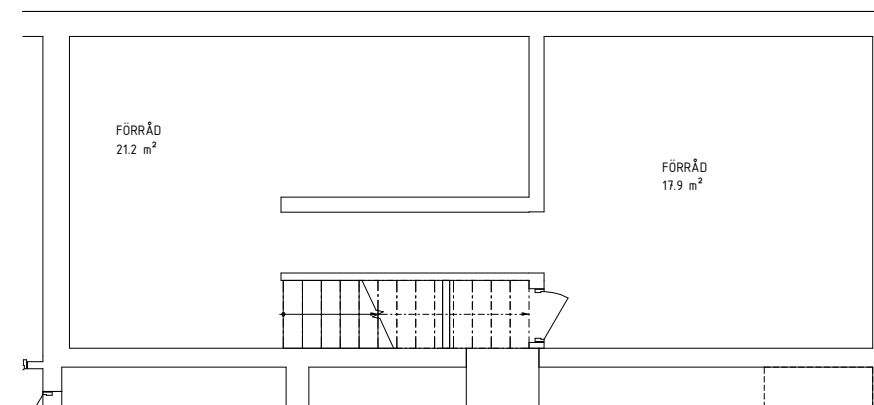

PLAN 1, KÄLLARPLAN - LOKAL
1 : 50 (A1)

SKISS LOKAL, skala 1:50/A1

DROTNINGGATAN 25

P.WIKSTÉN

Datum 2023-09-08, projektnr. 21043