

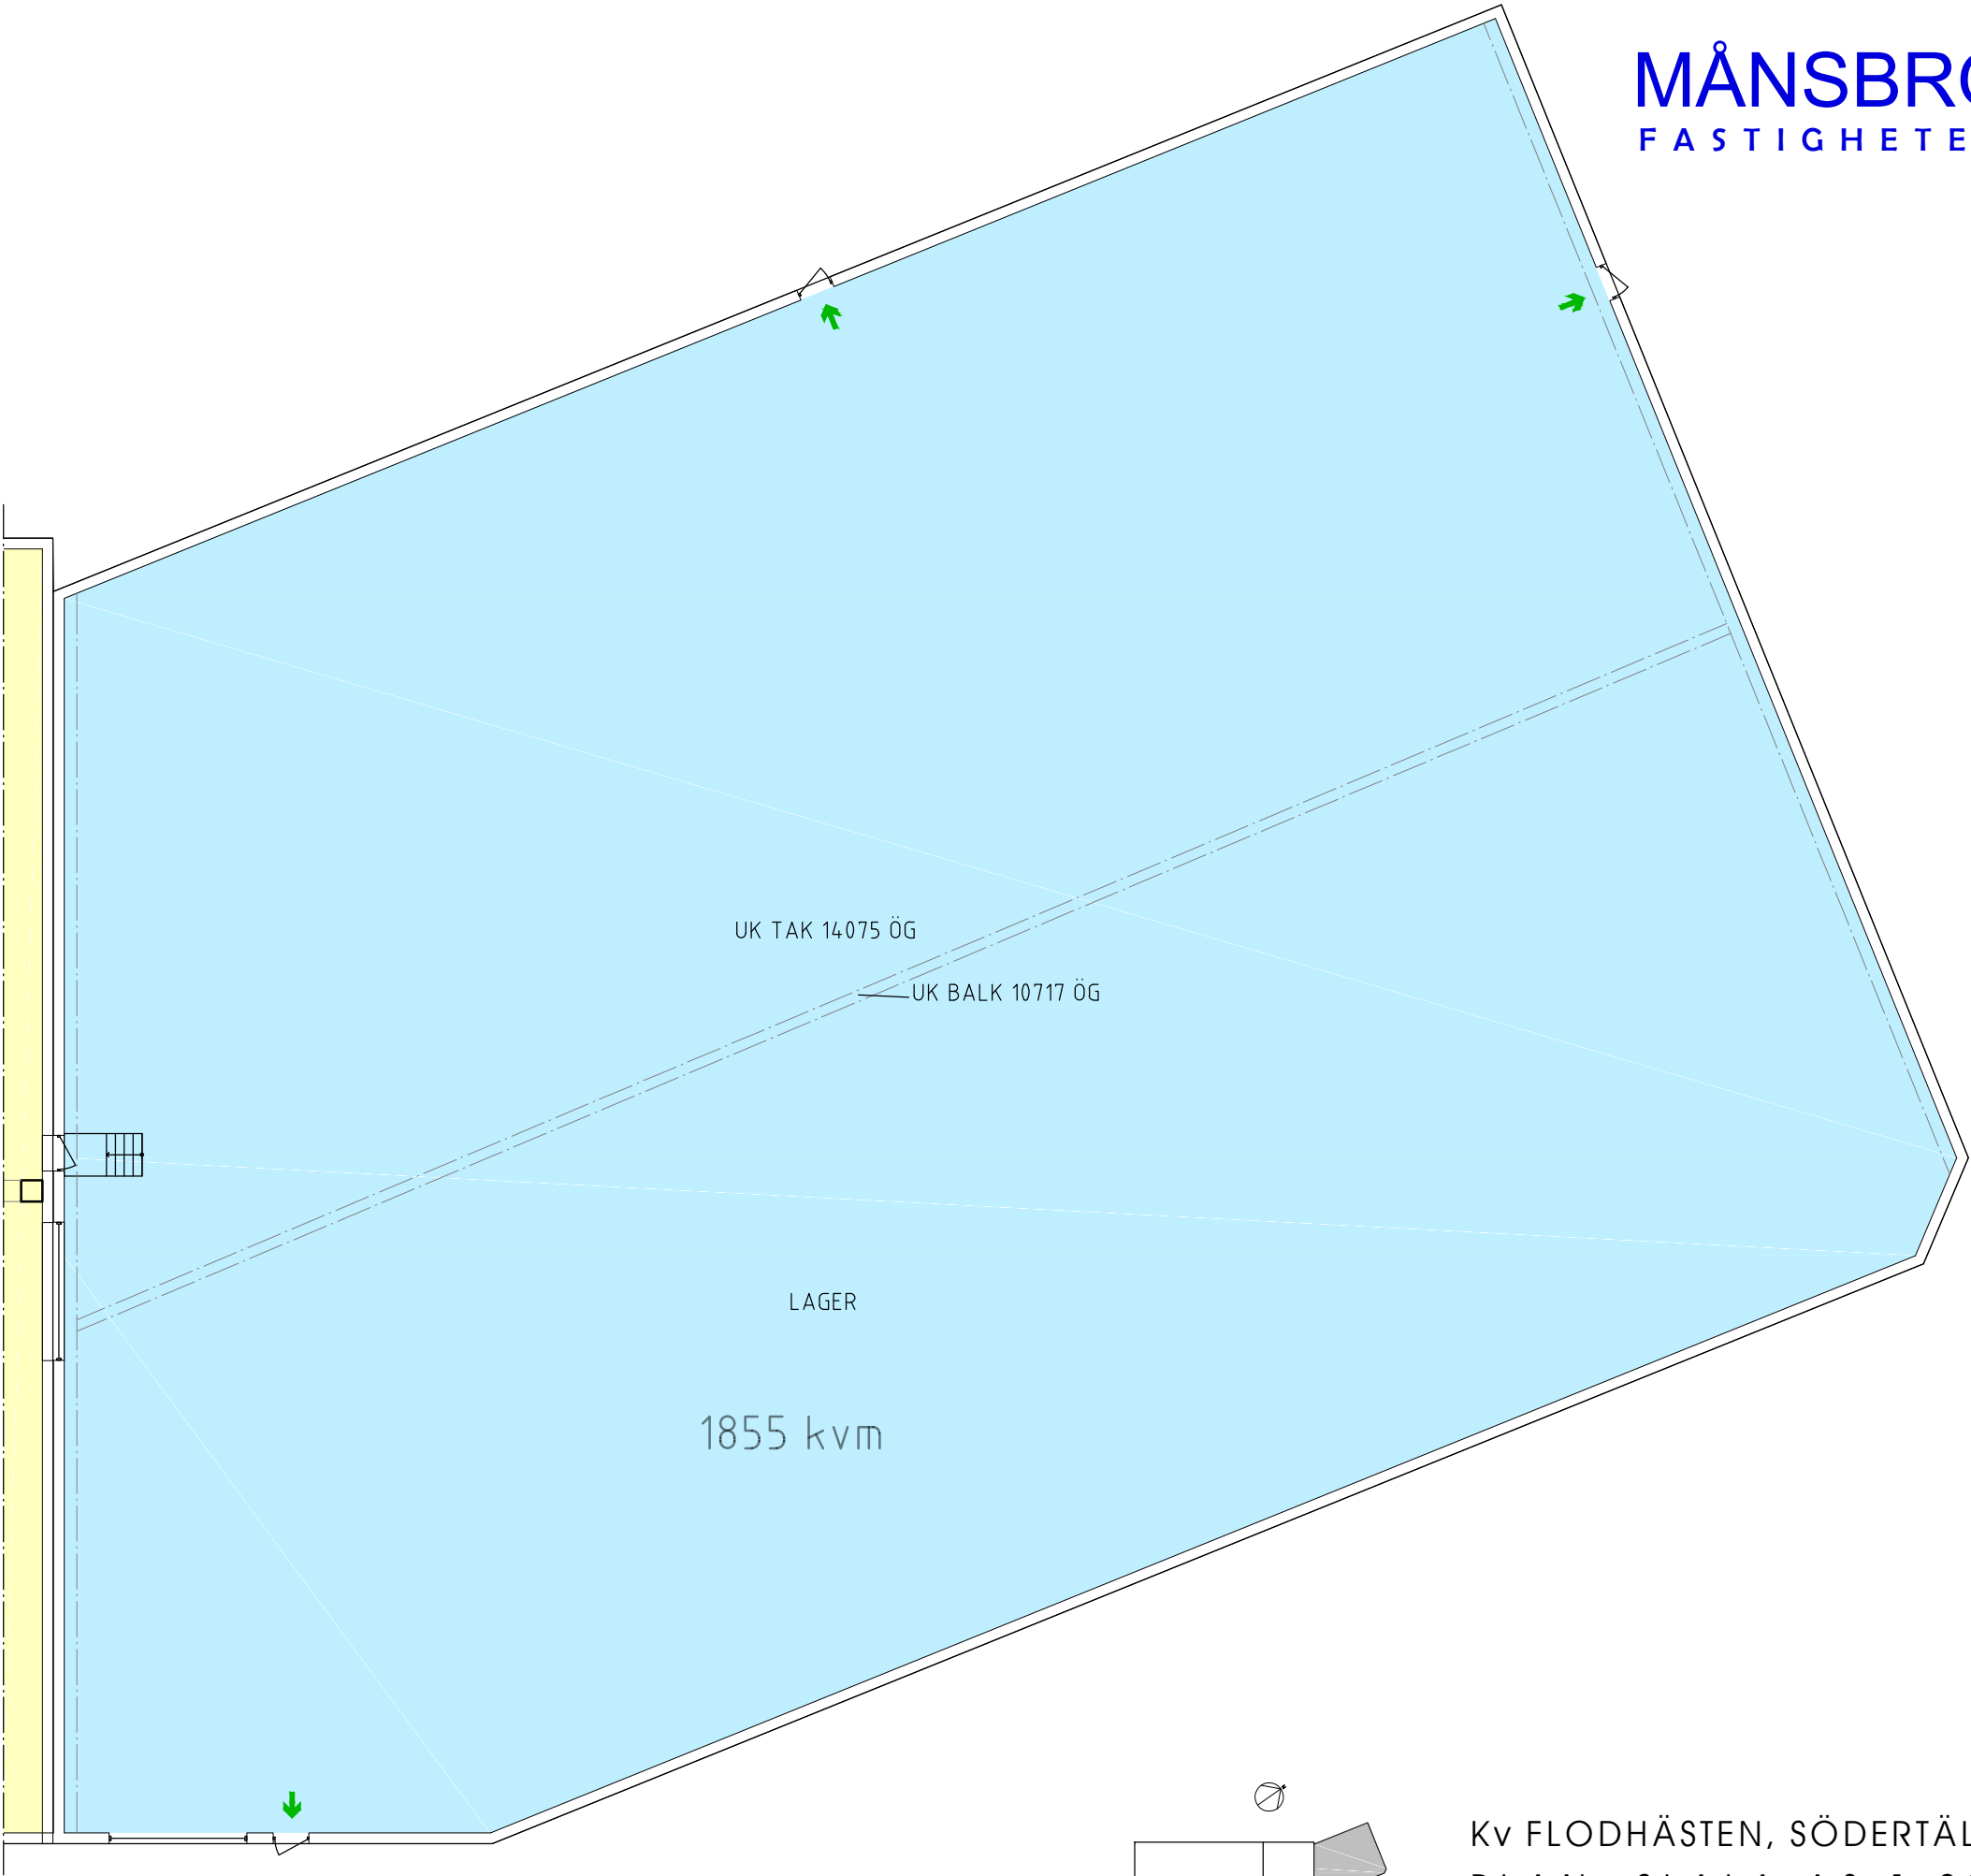


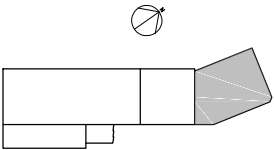

T R A
M P O
L I N

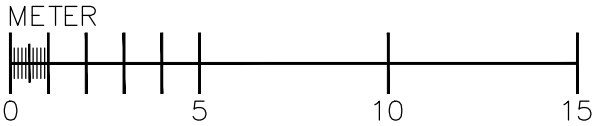

Kv FLODHÄSTEN, SÖDERTÄLJE
PLAN SLALA A3 1:200
RELATION DEL C 17.01.25