


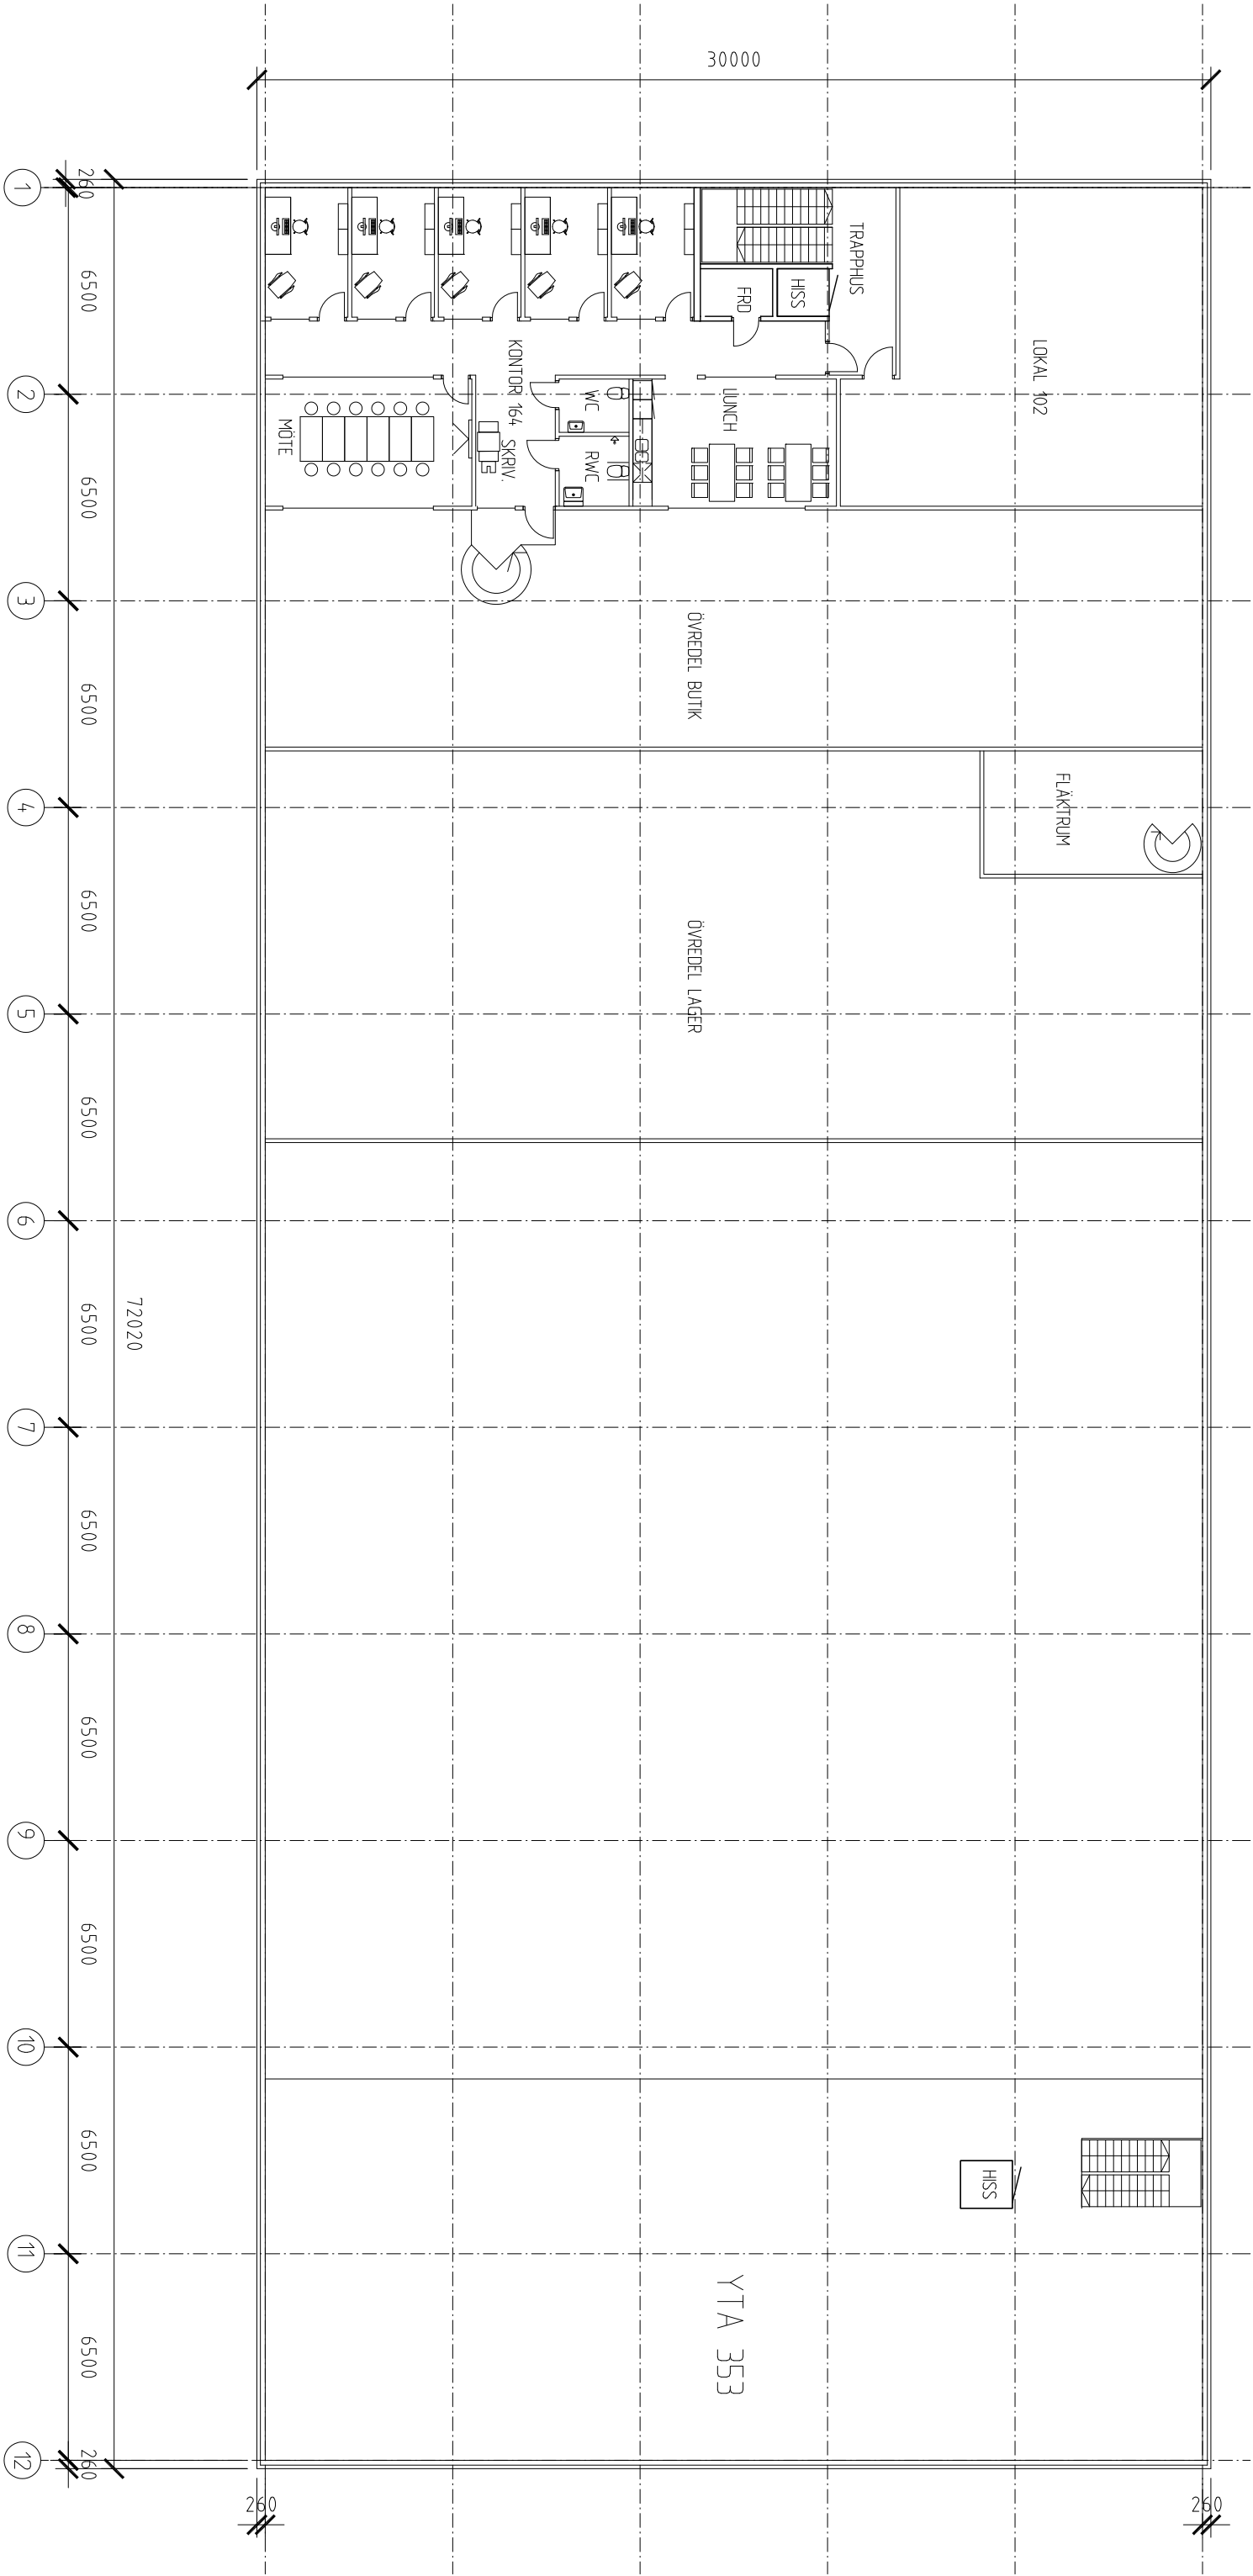

LÖDDEKÖPINGE 23:18  
210827 SKALA 1:200 A3

PLAN 2

