



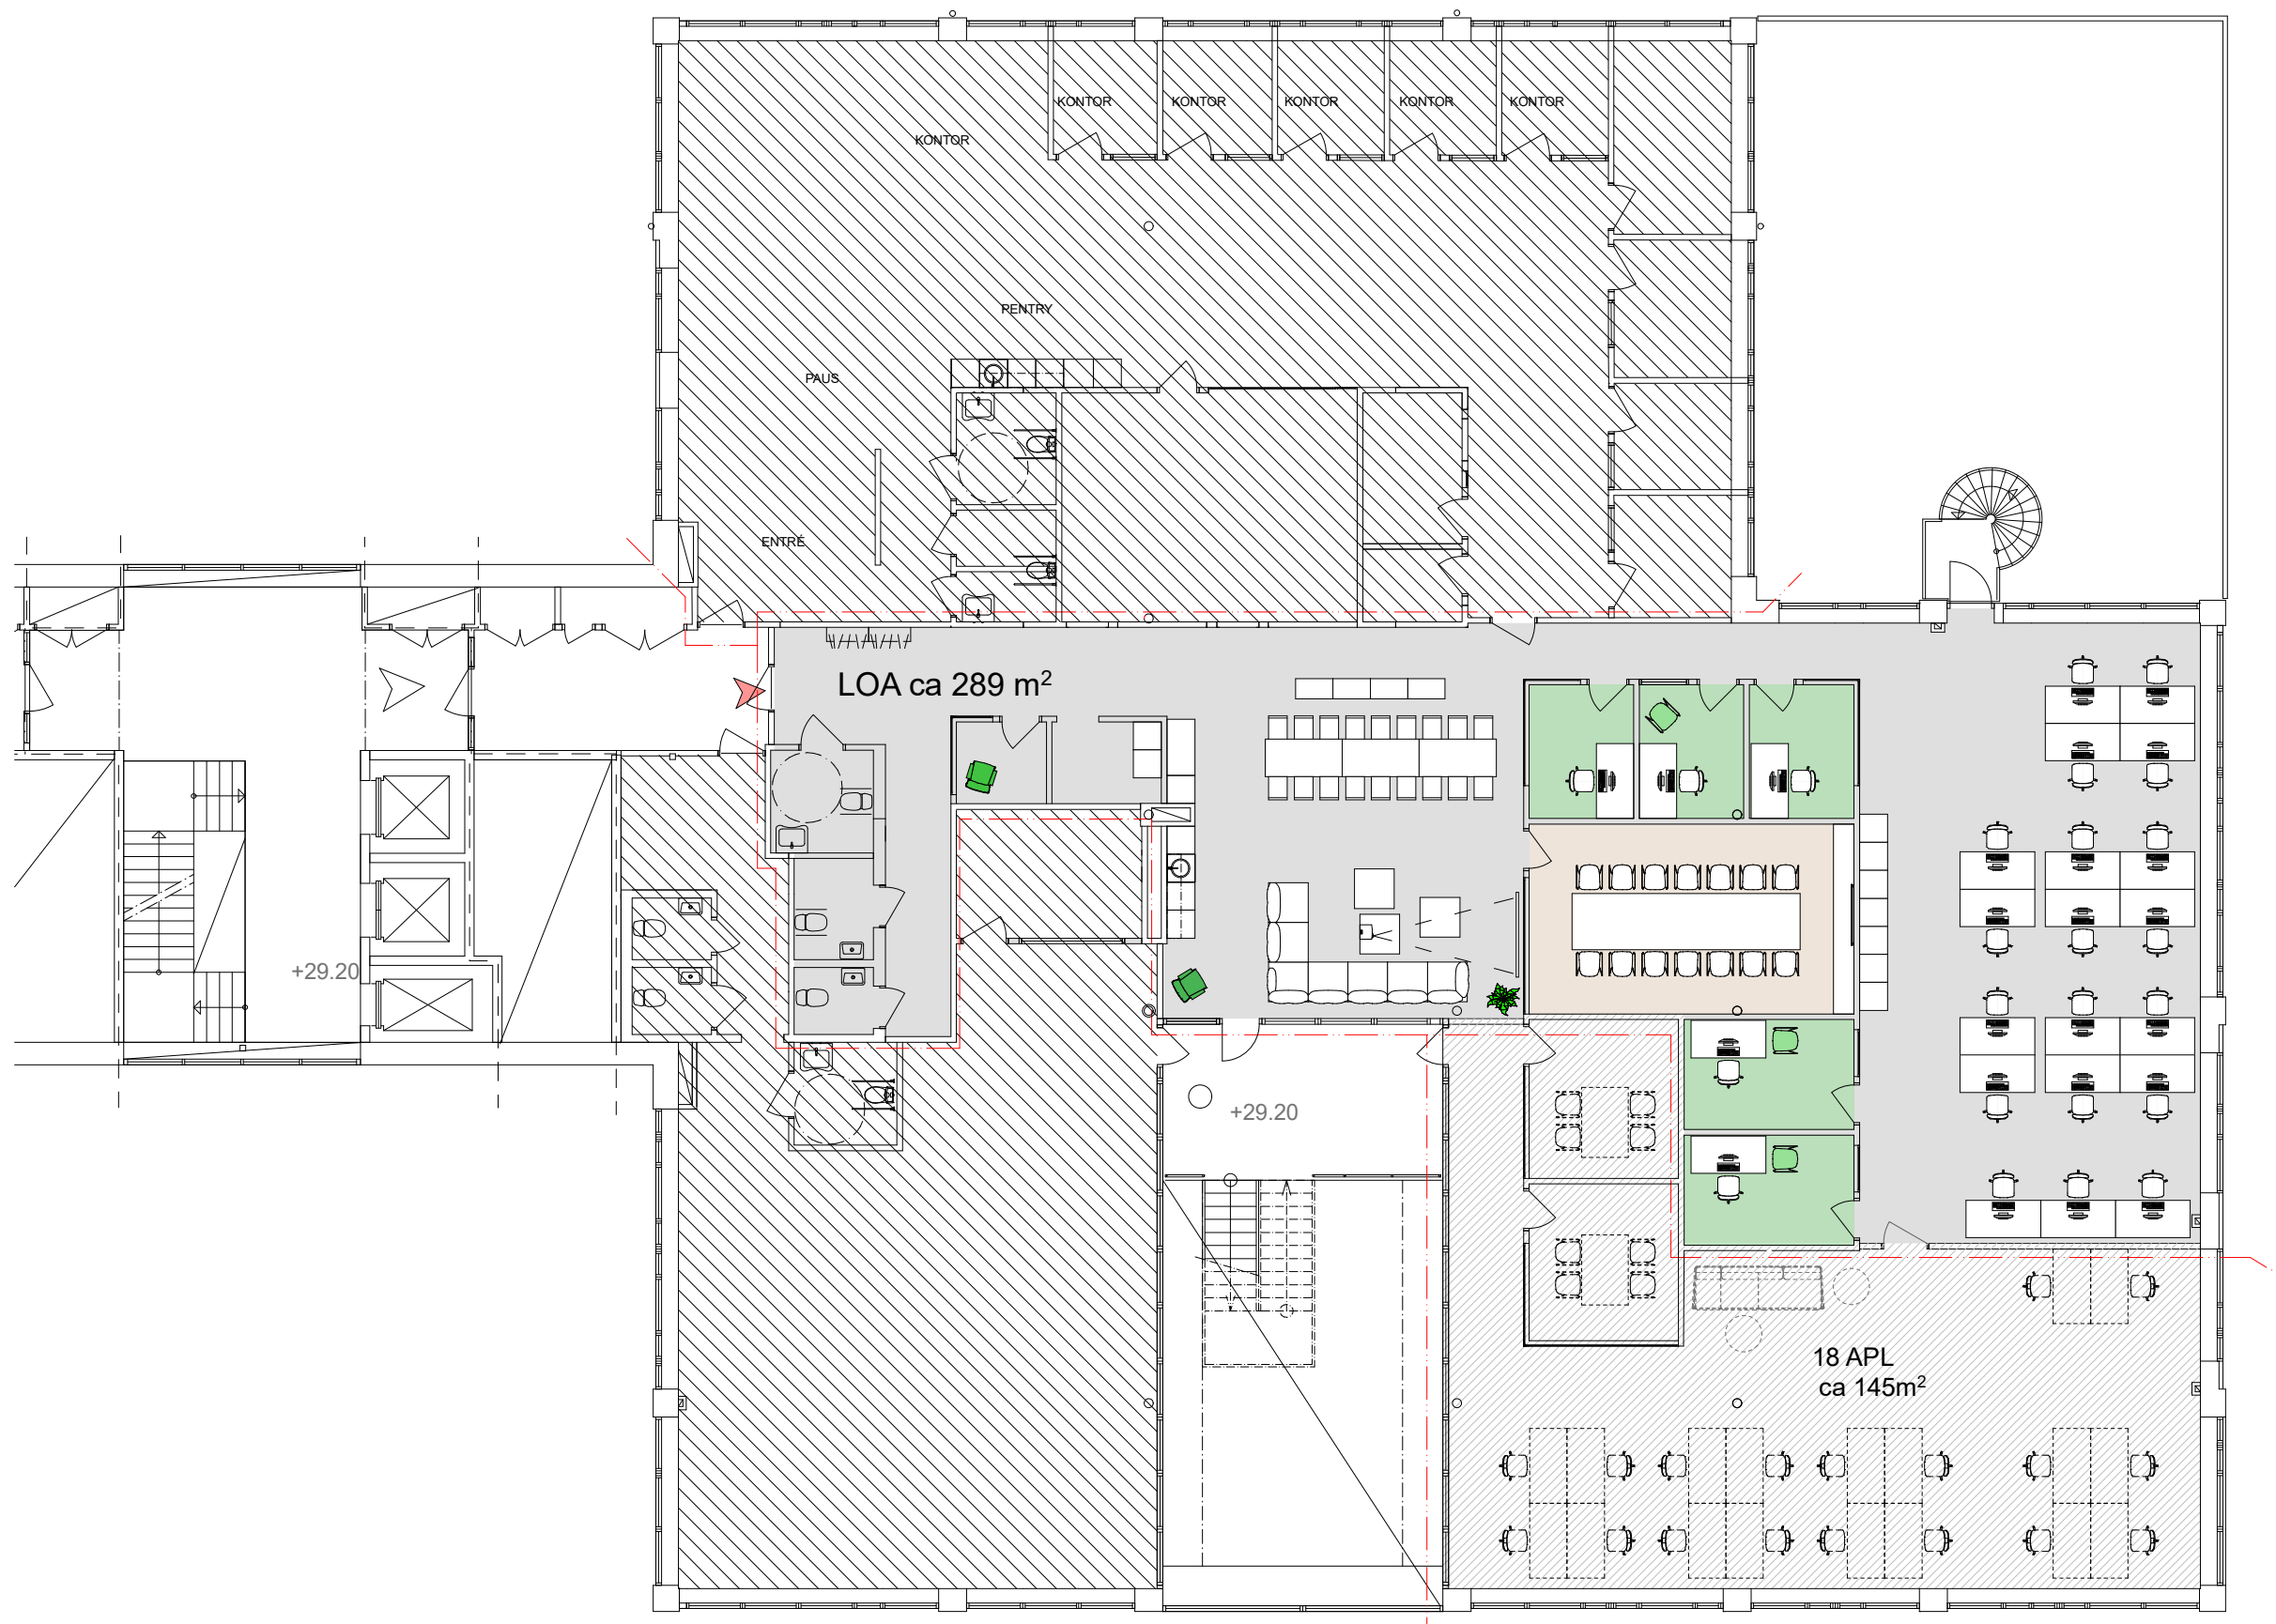

SKALA 1:150/A3

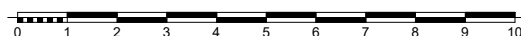

LUMENA
ARKITEKTER

Artmax

Exempel på inplacering.
Lokal 289 kvm, 24 arb.platser.
Lokal 145 kvm, 18 arb.platser, 2 touchdown platser
Totalt: 434 kvm, 42 arb. platser, 2 touchdown.

SKISS
KV. HILTON 4, FRÖSUNDA TORG
PLAN 3.
2024-04-25