


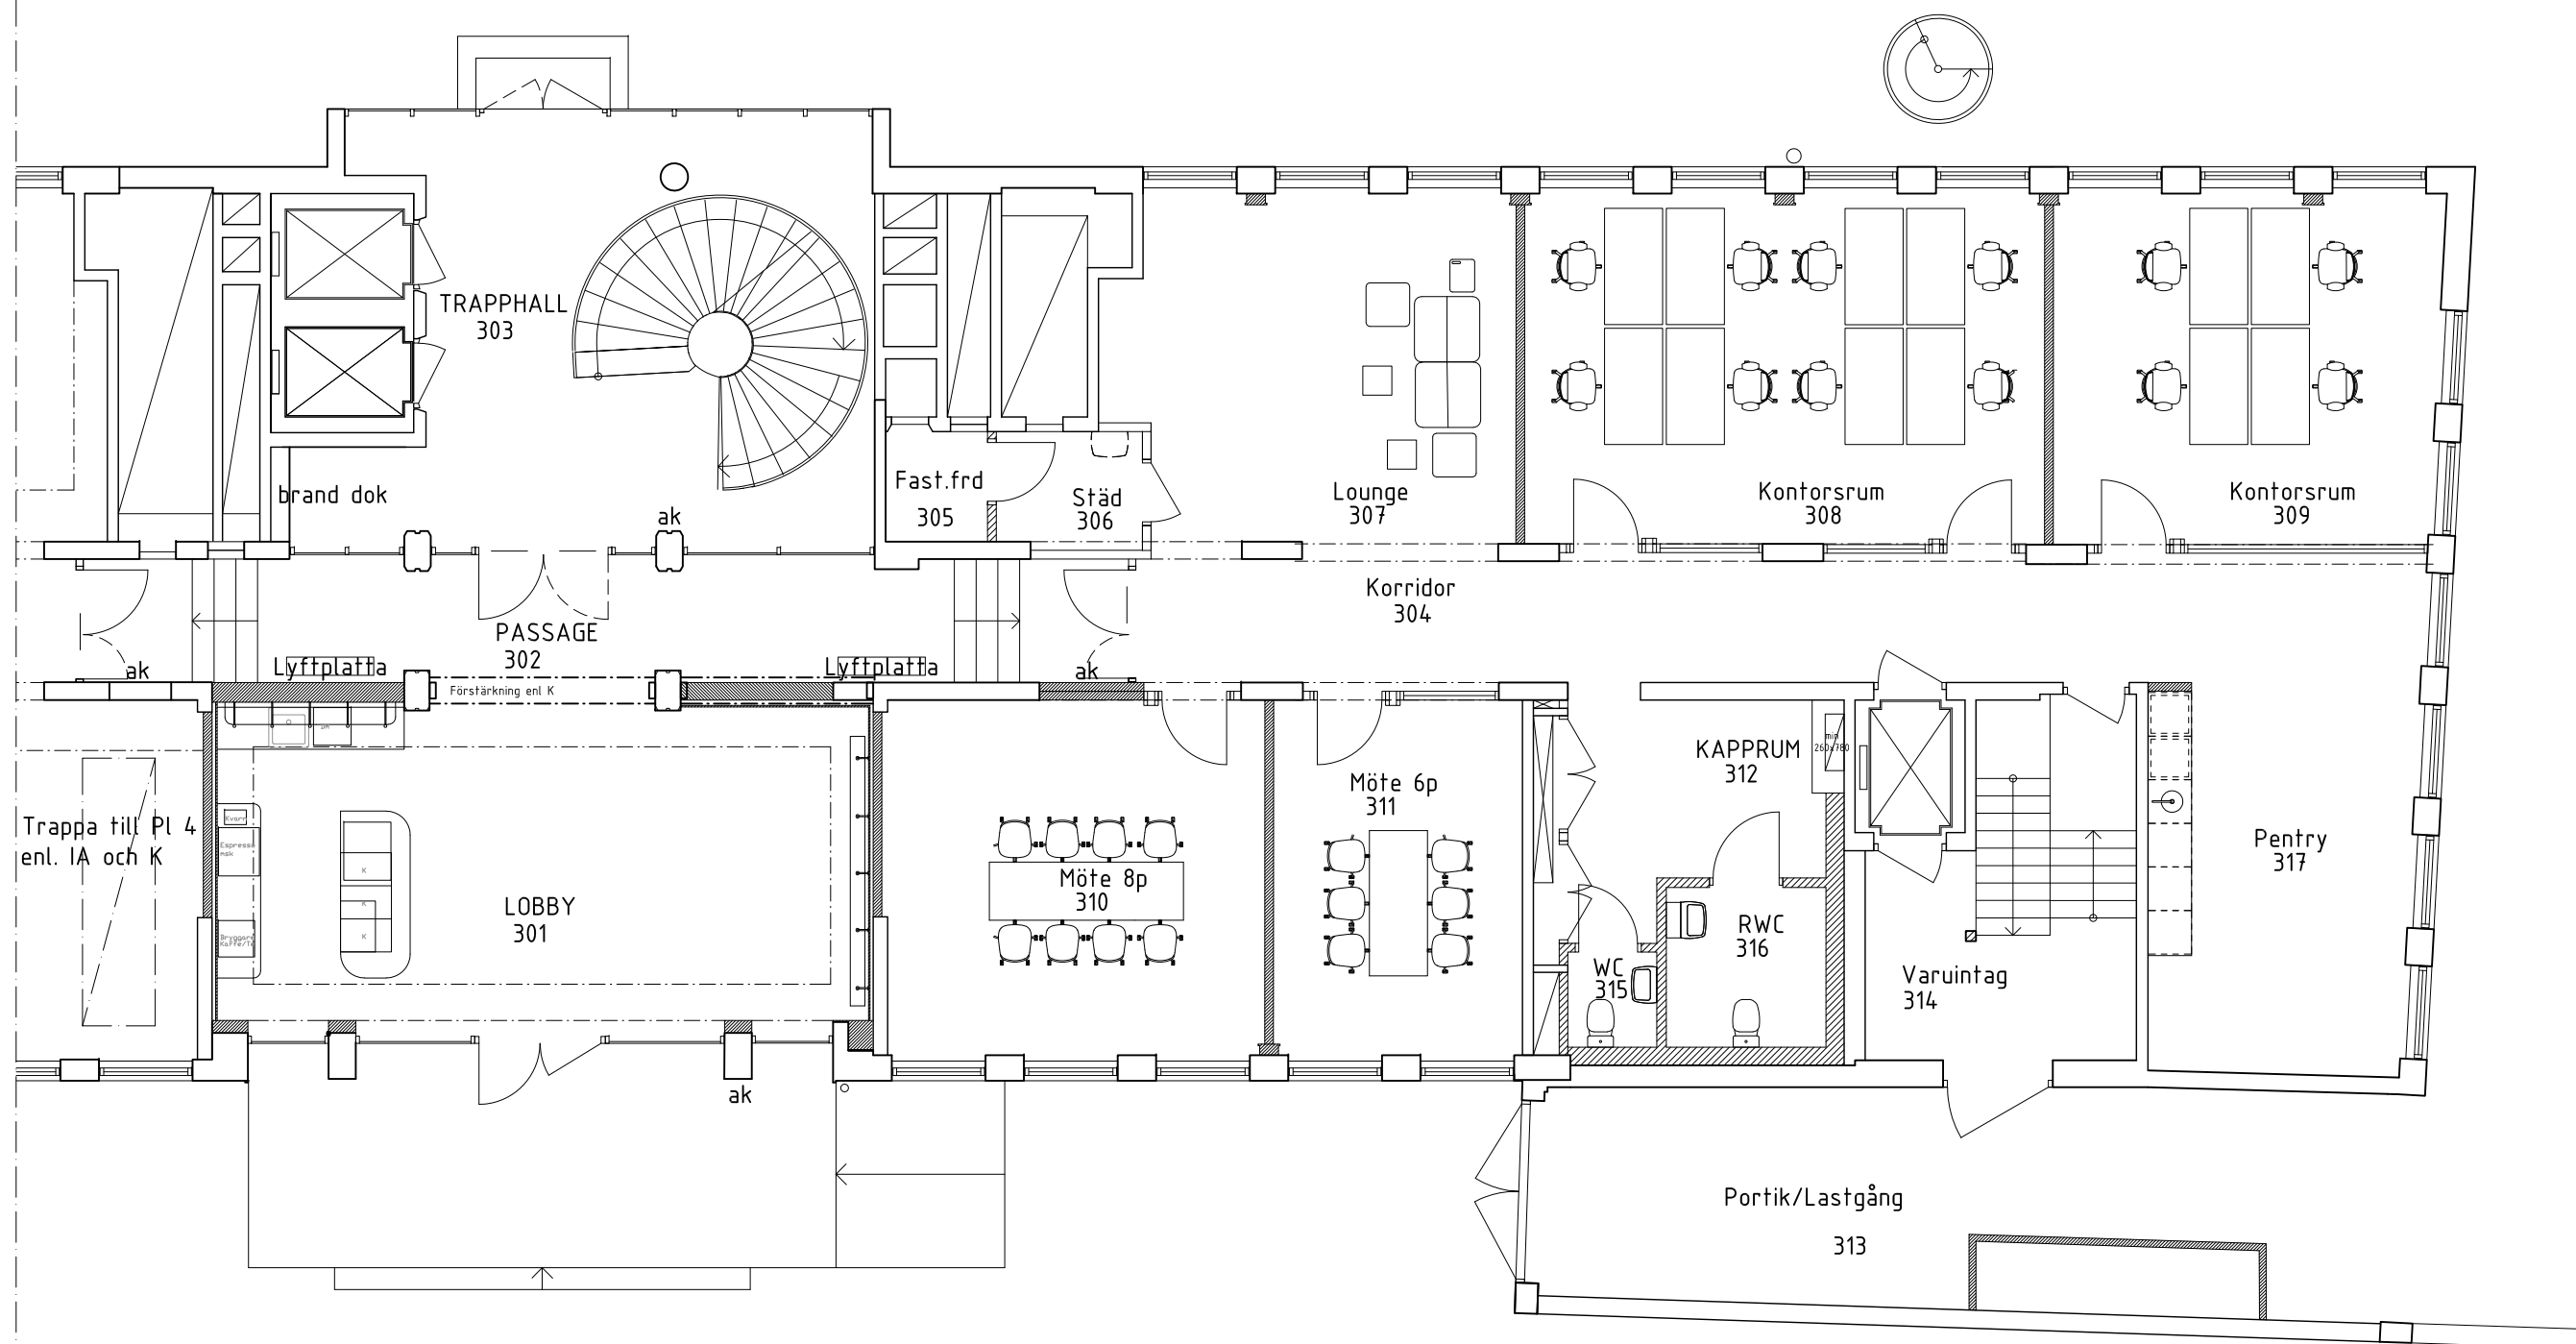

Plan 3

Skiss 230322 1:100

SKALA 1:100

