

INTERIOR PLAN (I)


Date 20200828



Del A



Del B

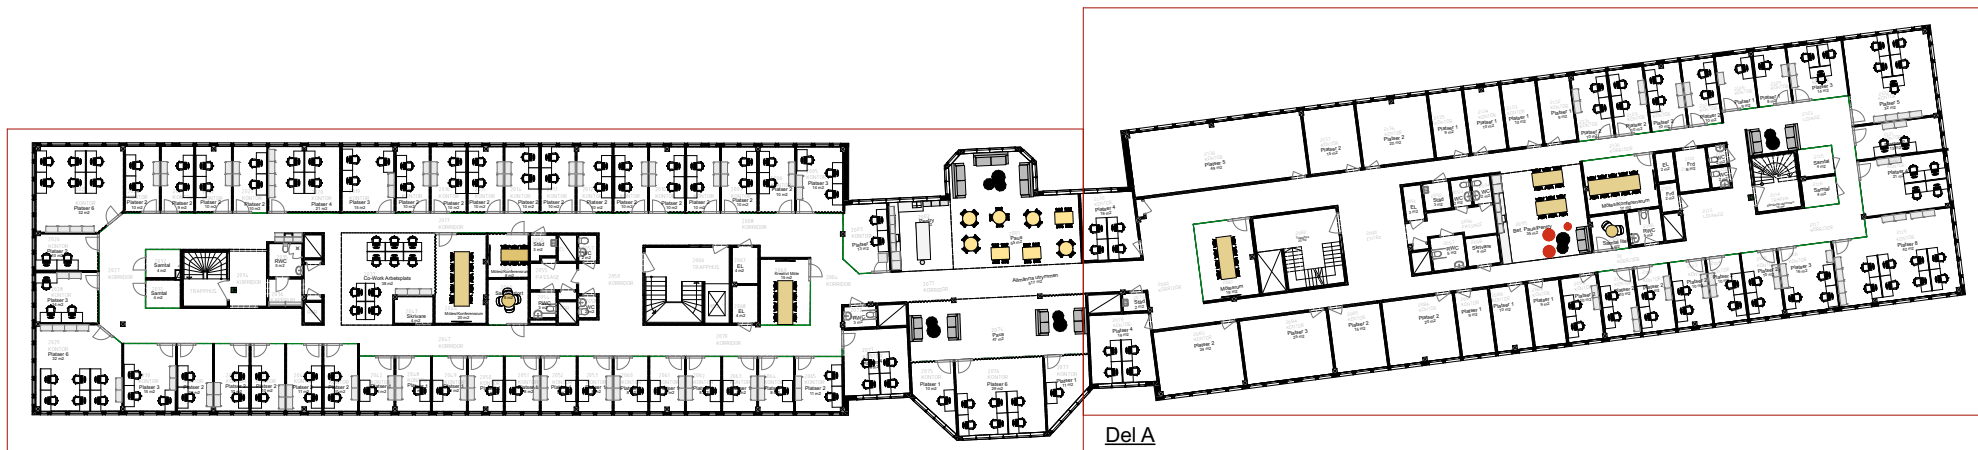

Del B

Del A

BET	ANT	ANDRING AVSER	DATUM	Sign.
Interior Plan				
K27 Uppsala				
Konsult need retail solutions ab				
UPPDRAG NR	K27	RITAD AV	Louise Lindmark	HANDLÄGGARE
DATUM	20210604	ANSVARIG	Louise Lindmark	Louise Lindmark
FirstOffice				
SKALA A1	SKALA @A3	NUMMER	I-PNO-1	BET
1:100	1:200			