


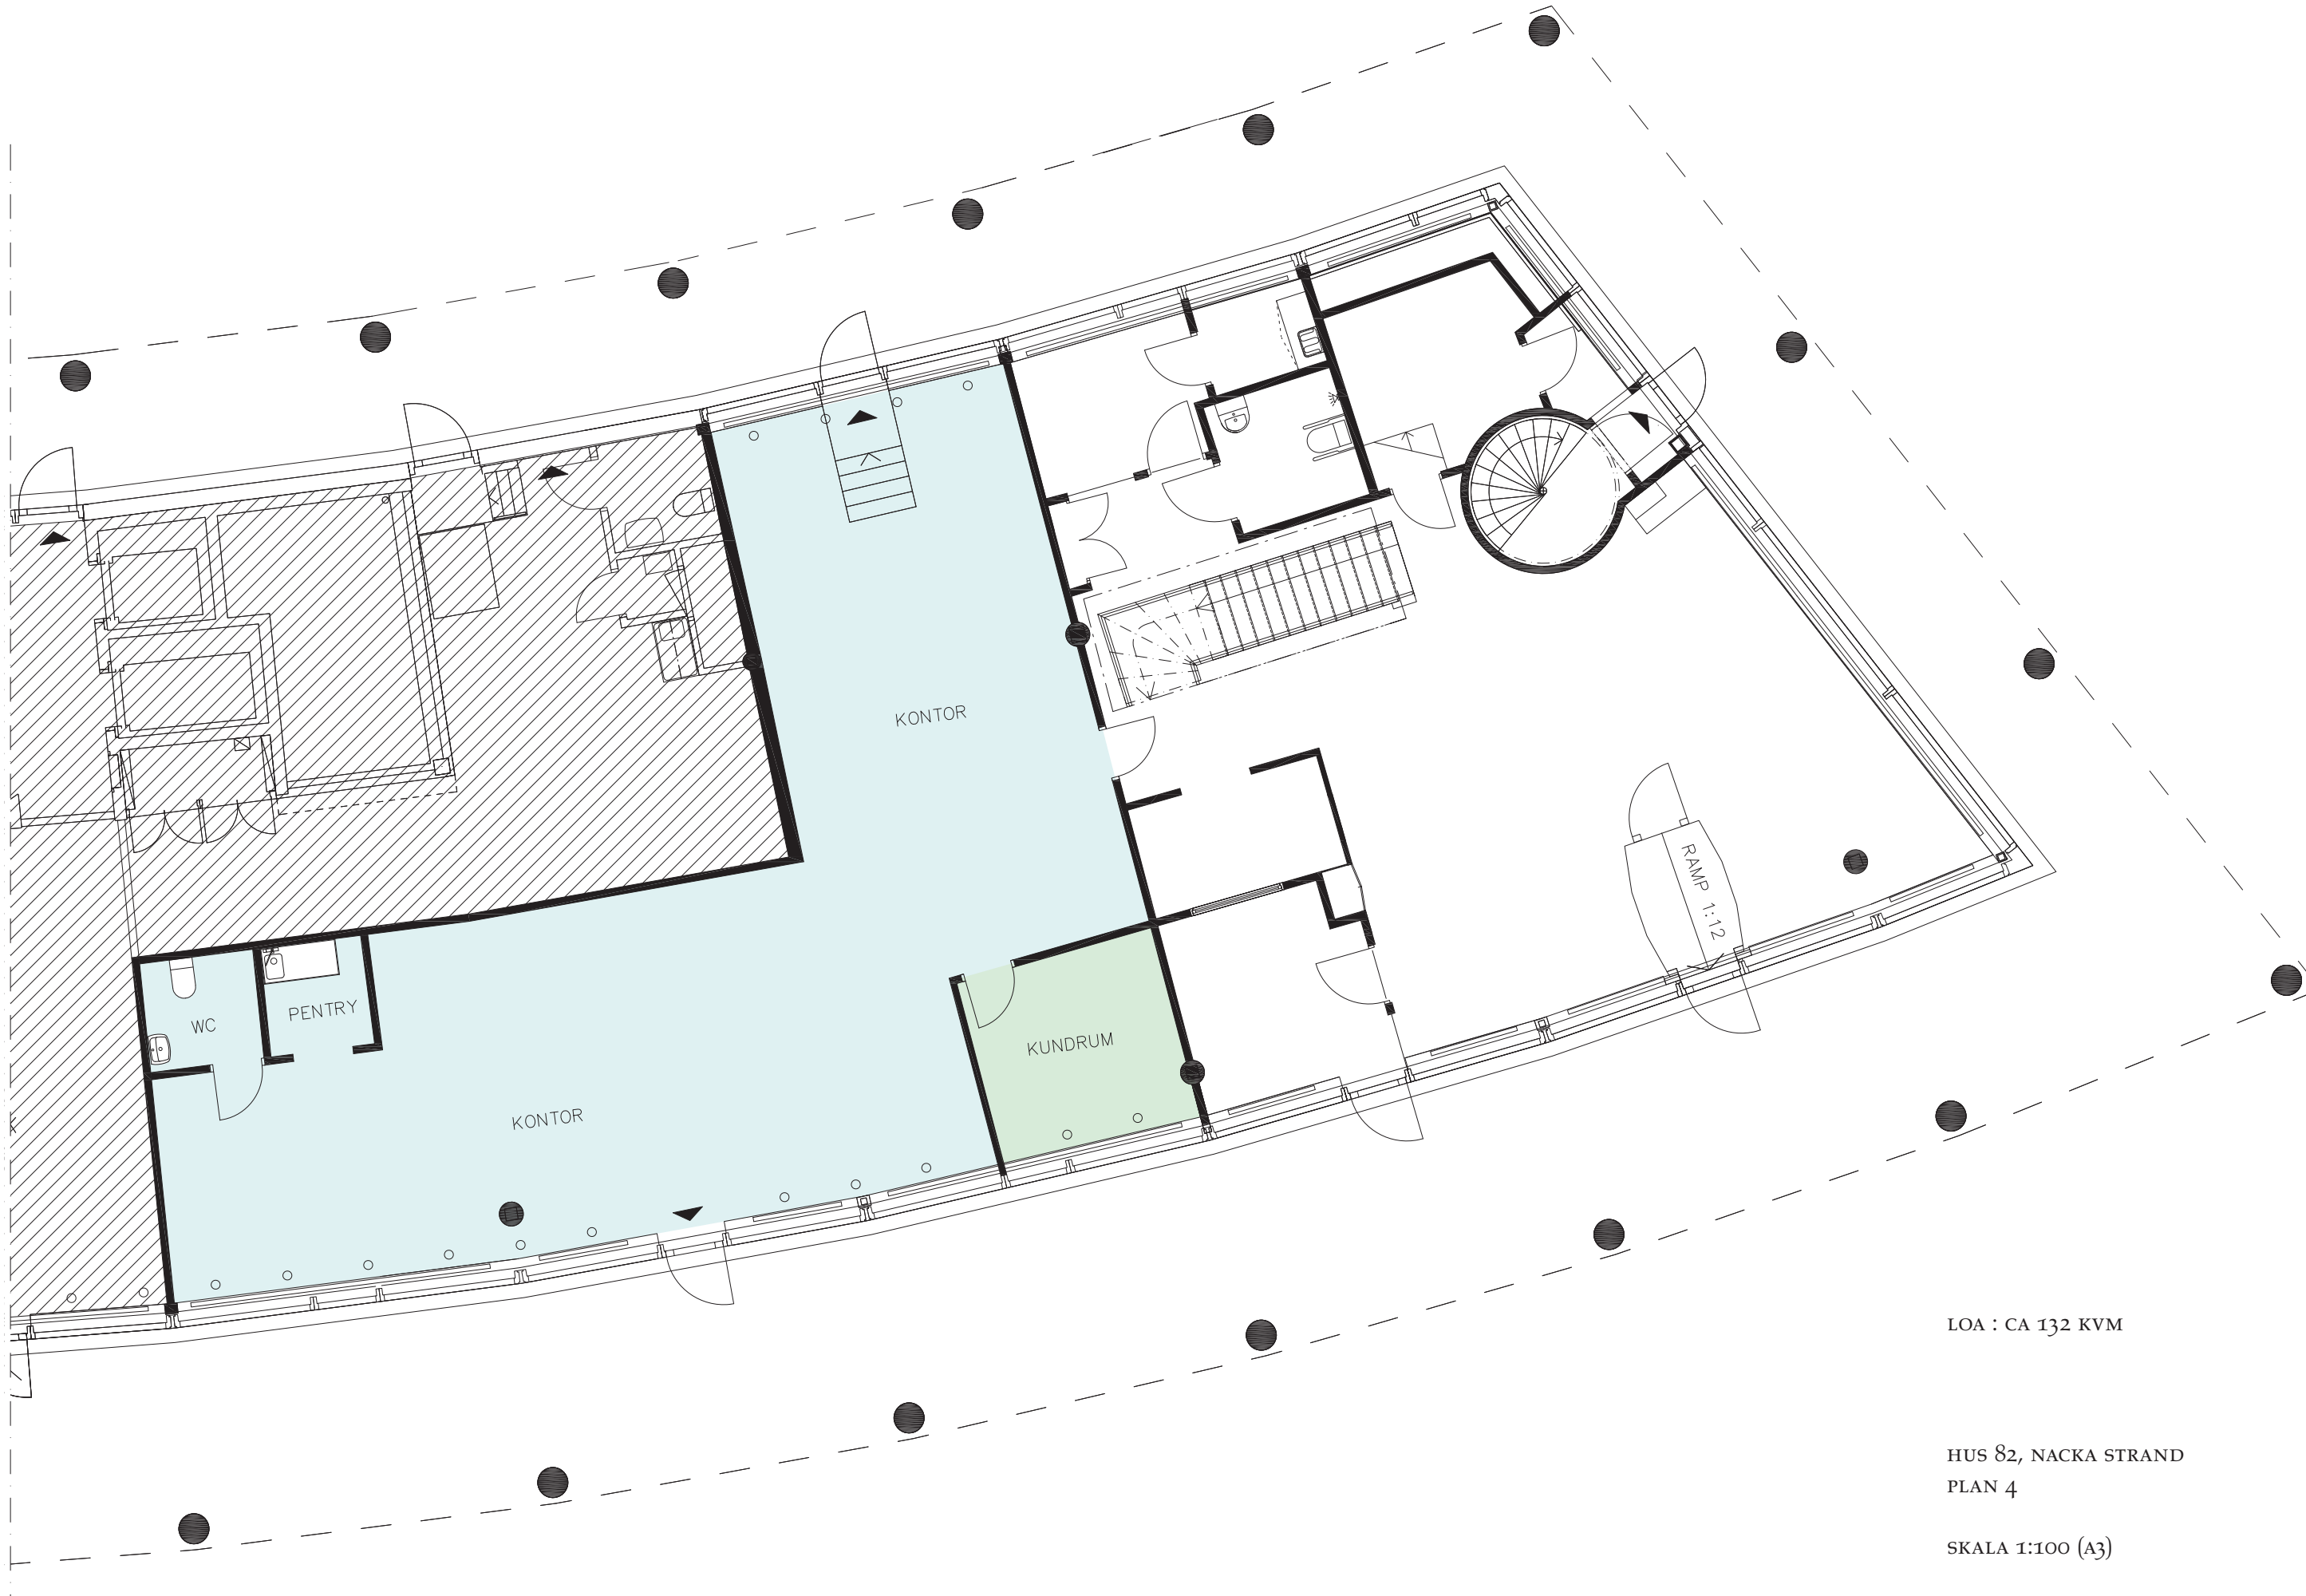

LOA : CA 132 KVM

HUS 82, NACKA STRAND
PLAN 4

SKALA 1:100 (A3)

0 m 5

APPELL arkitektkontor

2023-02-28

tam
GROUP