


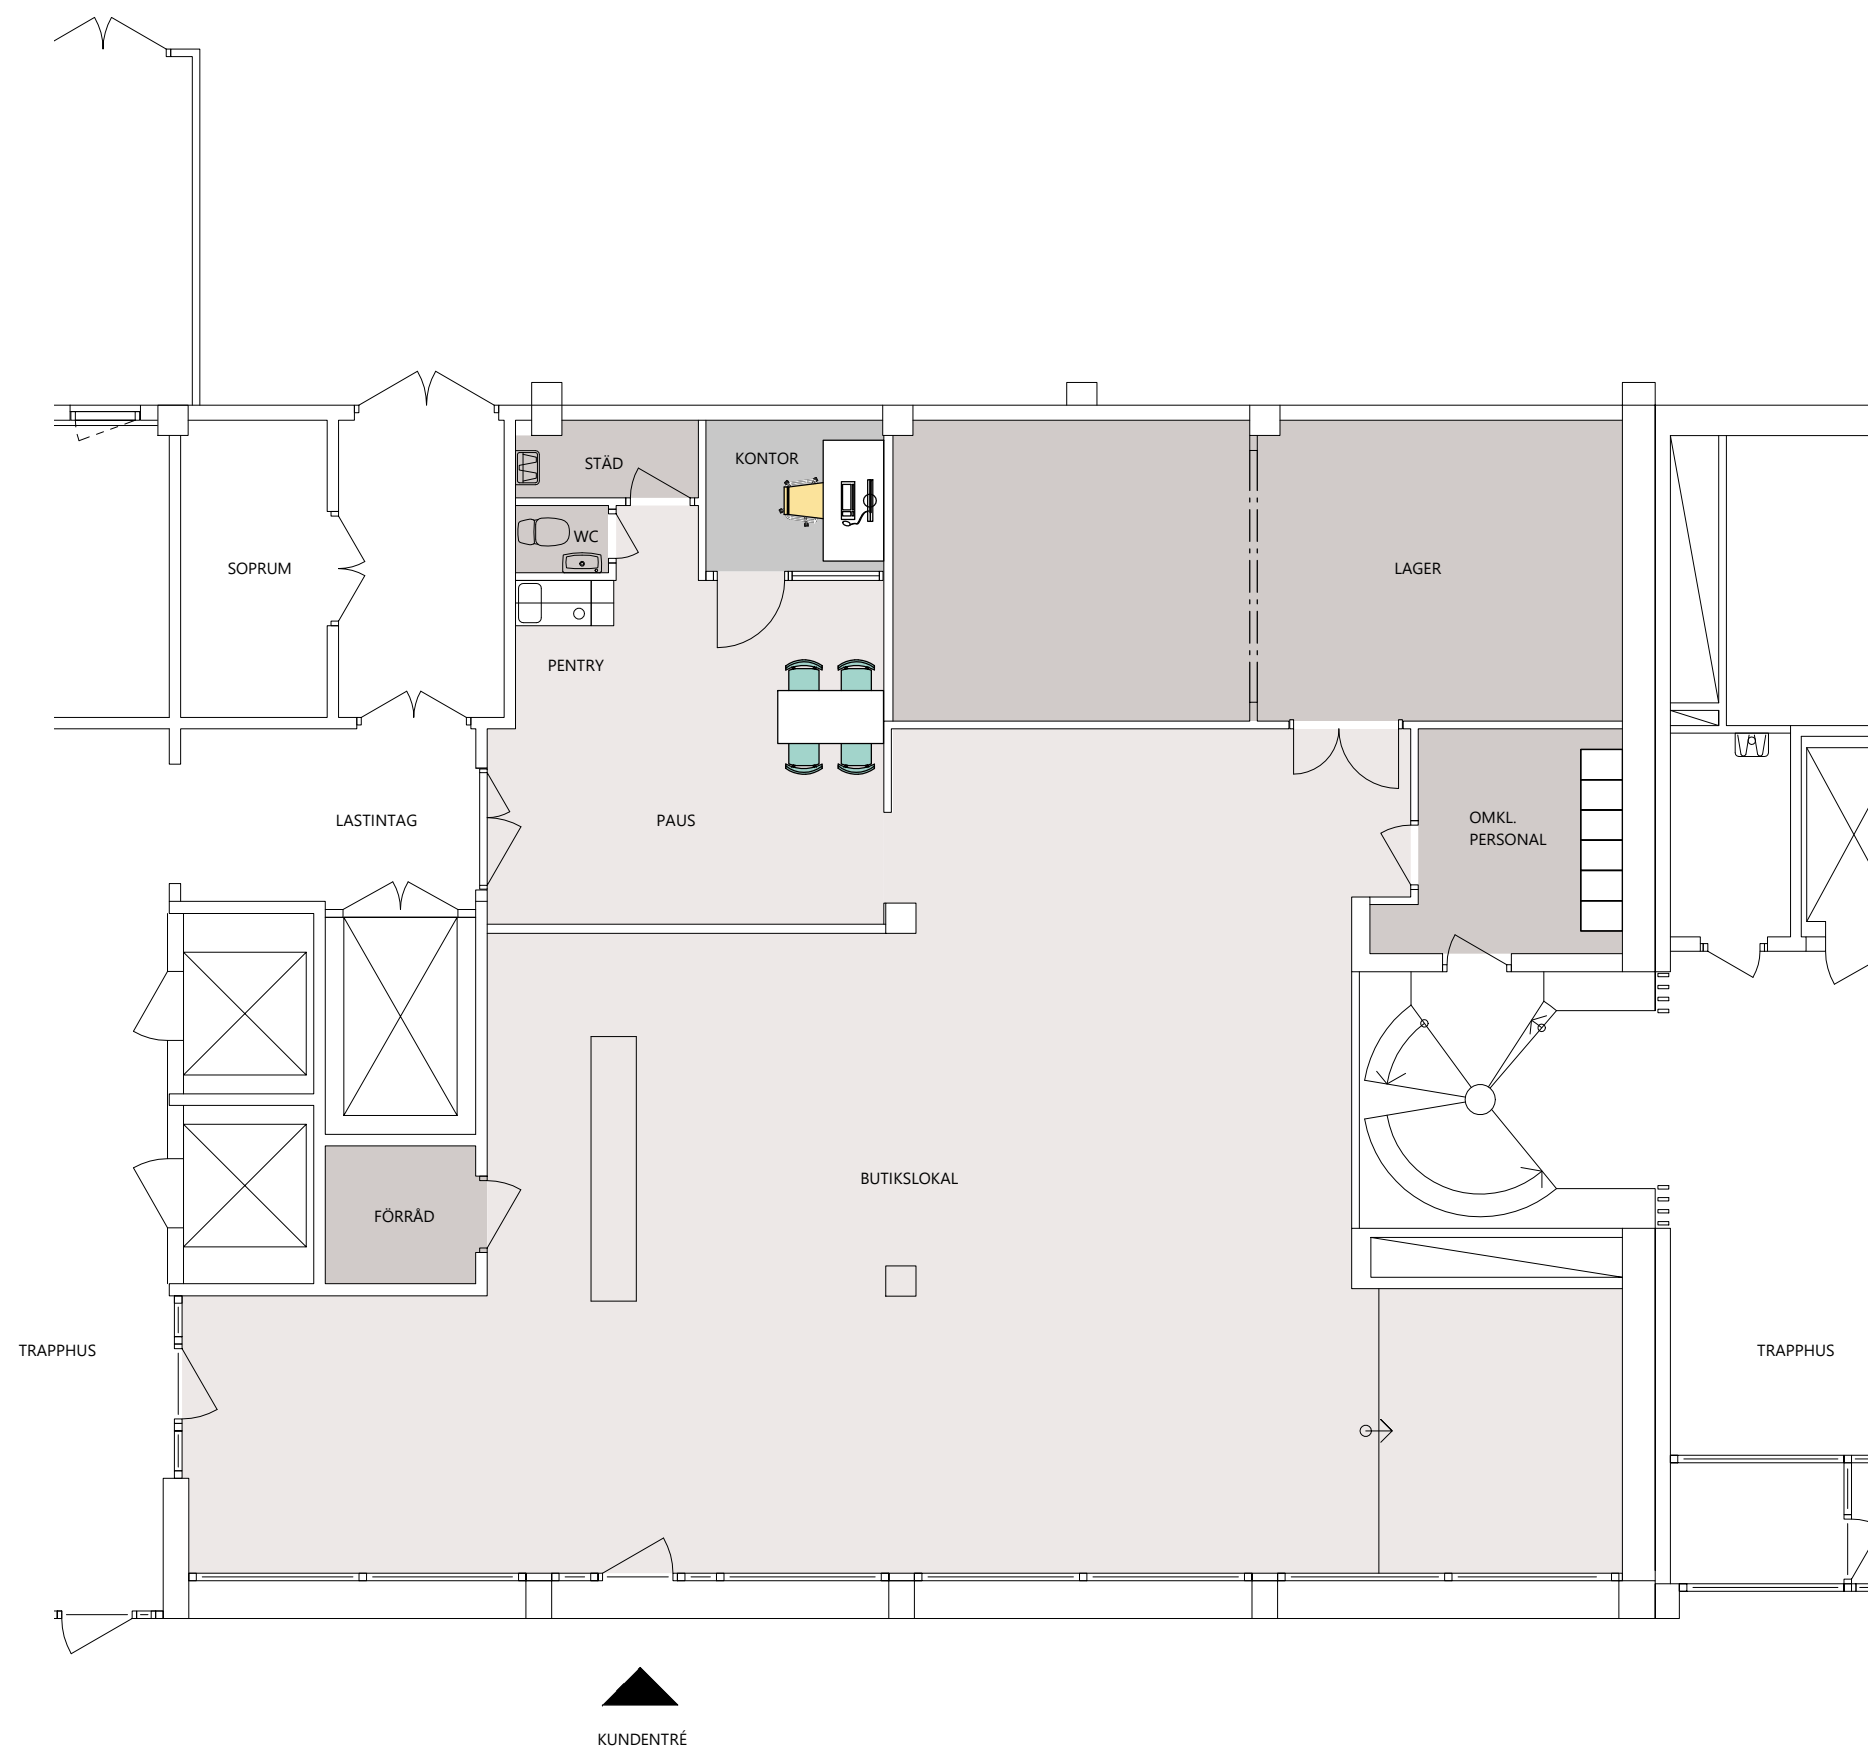

SKALA 1:200



spectrum
arkitekter

Kv. Sparrisen 2 Solna

PLAN 2 - BUTIK 230 KVM: SÄLJSKISS

skala: 1 : 100 (A3)

22/02/23 / JS