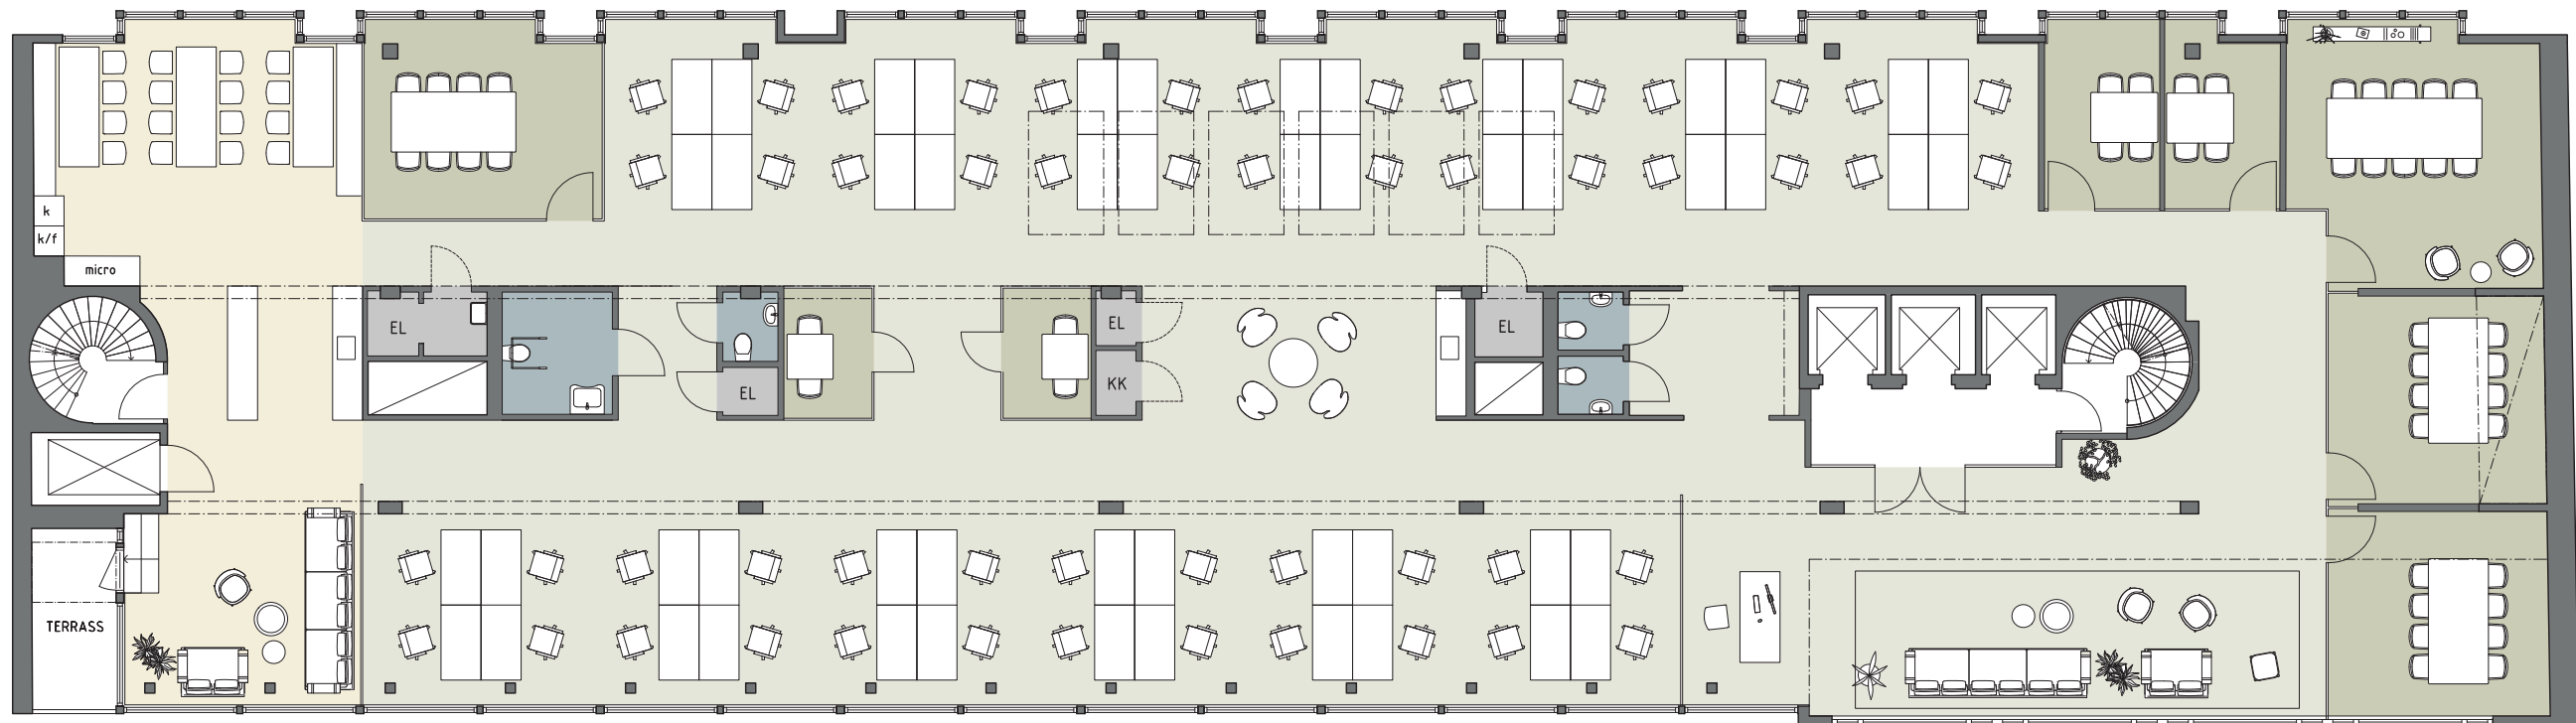


GENERAL ARCHITECTURE
Skeppsbron 28
111 30 Stockholm
Telefon 08 658 16 80

Skvalberget 33, Plan 8
Skala 1:150 (A3)
240412