


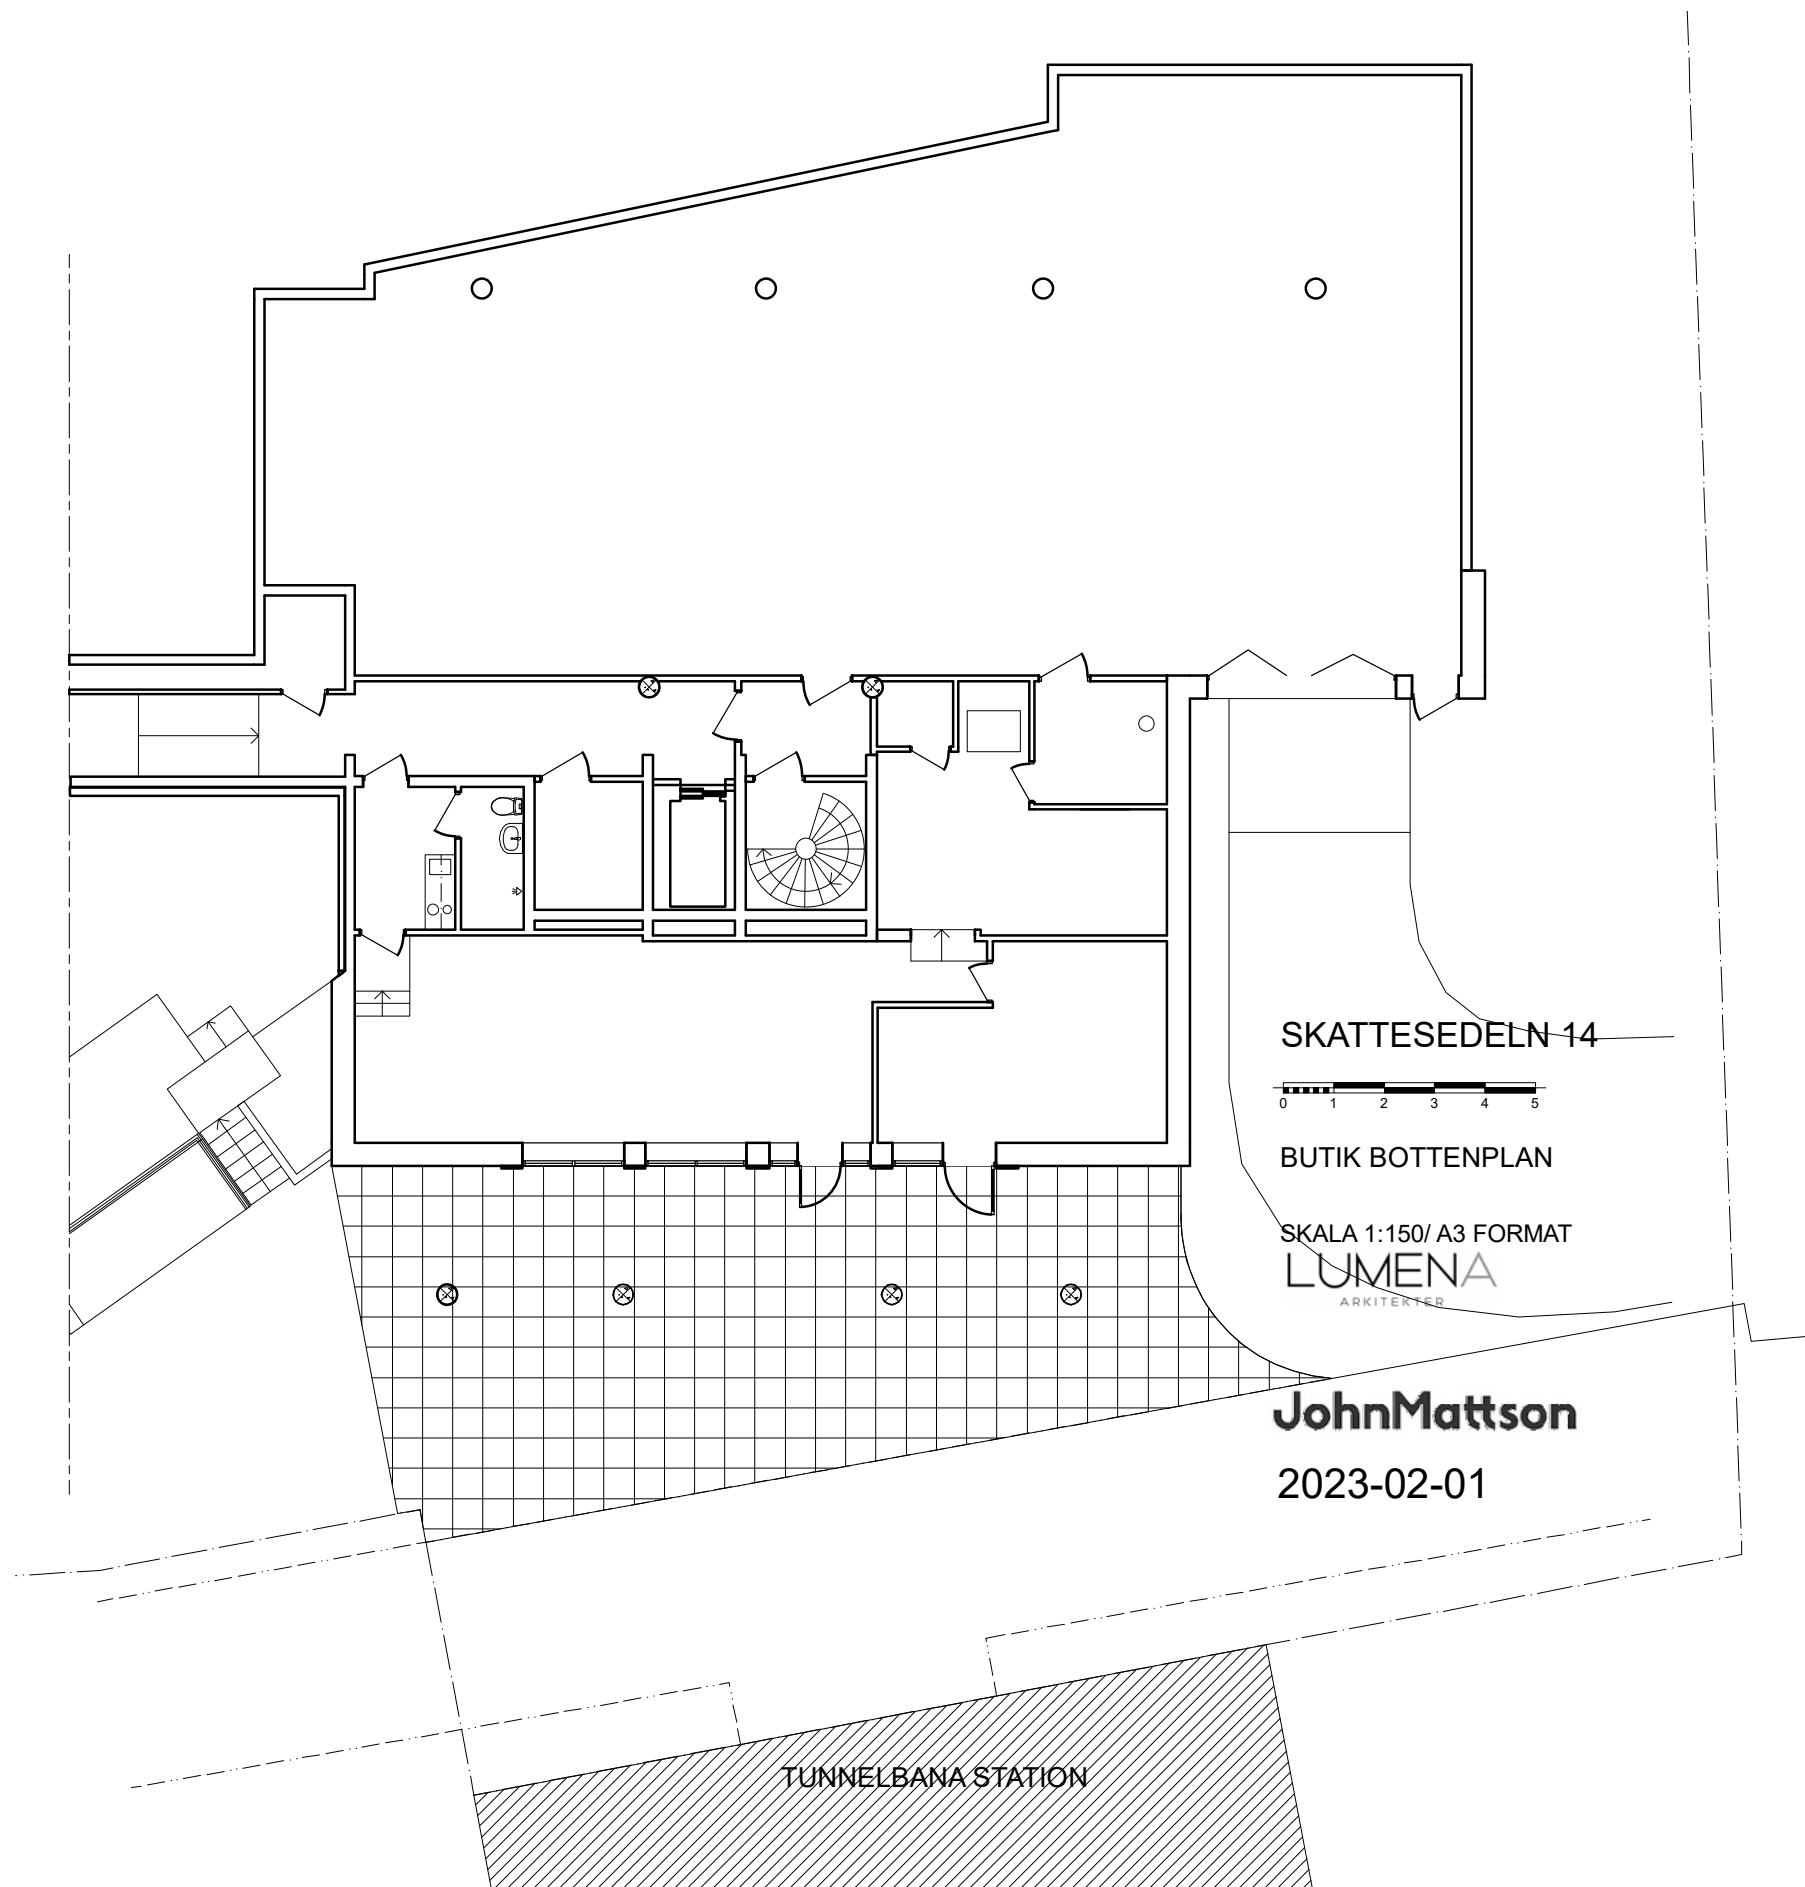

SKATTESEDELN 14

0 1 2 3 4 5

BUTIK BOTTENPLAN

SKALA 1:150/ A3 FORMAT

LUMENA
ARKITEKTER

JohnMattson

2023-02-01

TUNNELBANA STATION