


Fält

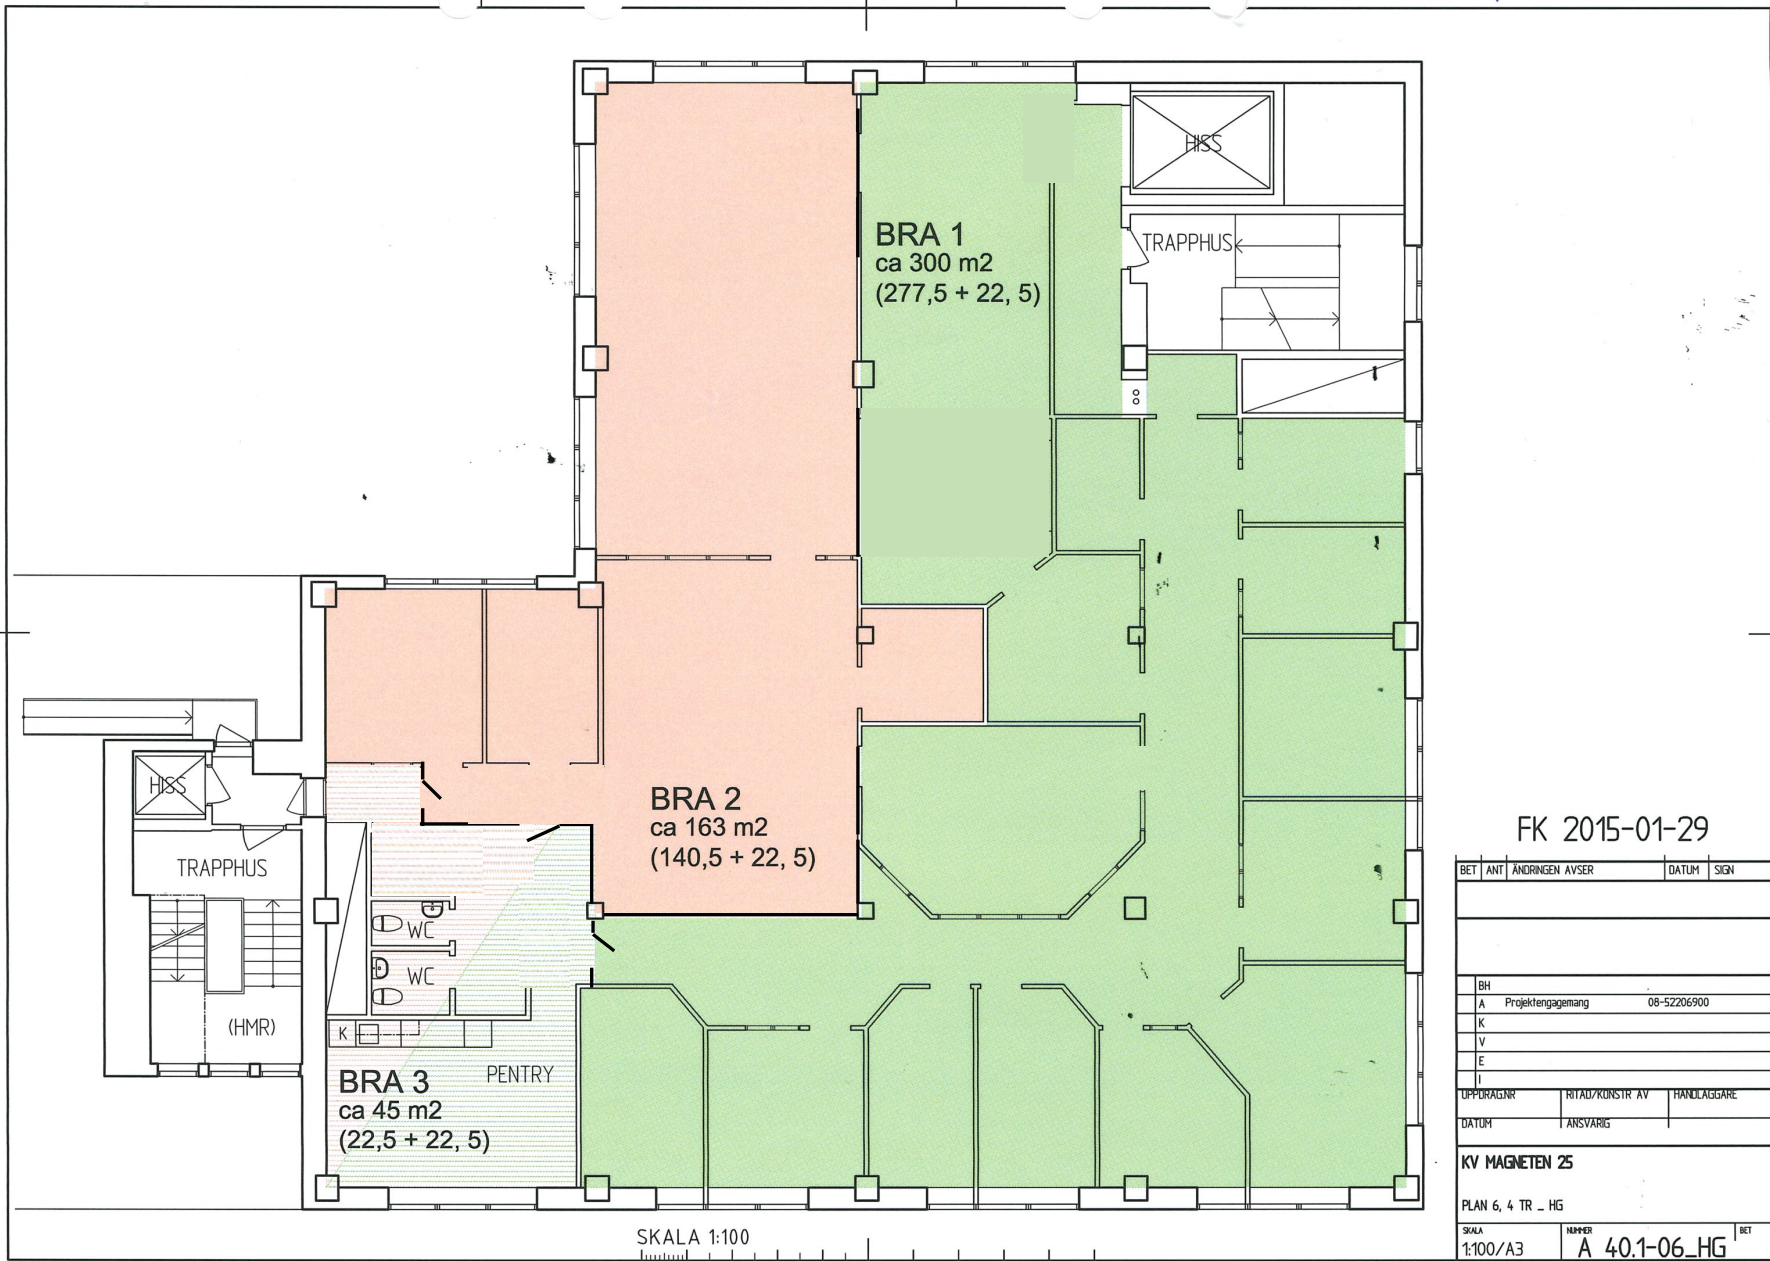

LAGER: SB11

FK 2015-01-29

BET	ANT	ANDRINGEN AVSER	DATUM	SIGN
BH				
A		Projektagemang	08-52206900	
K				
V				
E				
I				
UPPERAGNR		RITAD/KONSTR AV		HANLAGGARE
DATUM		ANSVARIG		
KV MAGNETEN 25				
PLAN 6, 4 TR - HG				
SKALA		NUMMER		BET
1:100/A3		A 40.1-06_HG		

PLÖ: 2015-01-29 15:12 K:\PEARL\MAR\UPPERAGN\612121\8 CAD\41 A\4-12 MODELL\RELATIONSHANDLINGAR\PLAN 06 - HG 1DWG EMIR KARAT