


BILAGA 3
AVTAL 55-52-6A

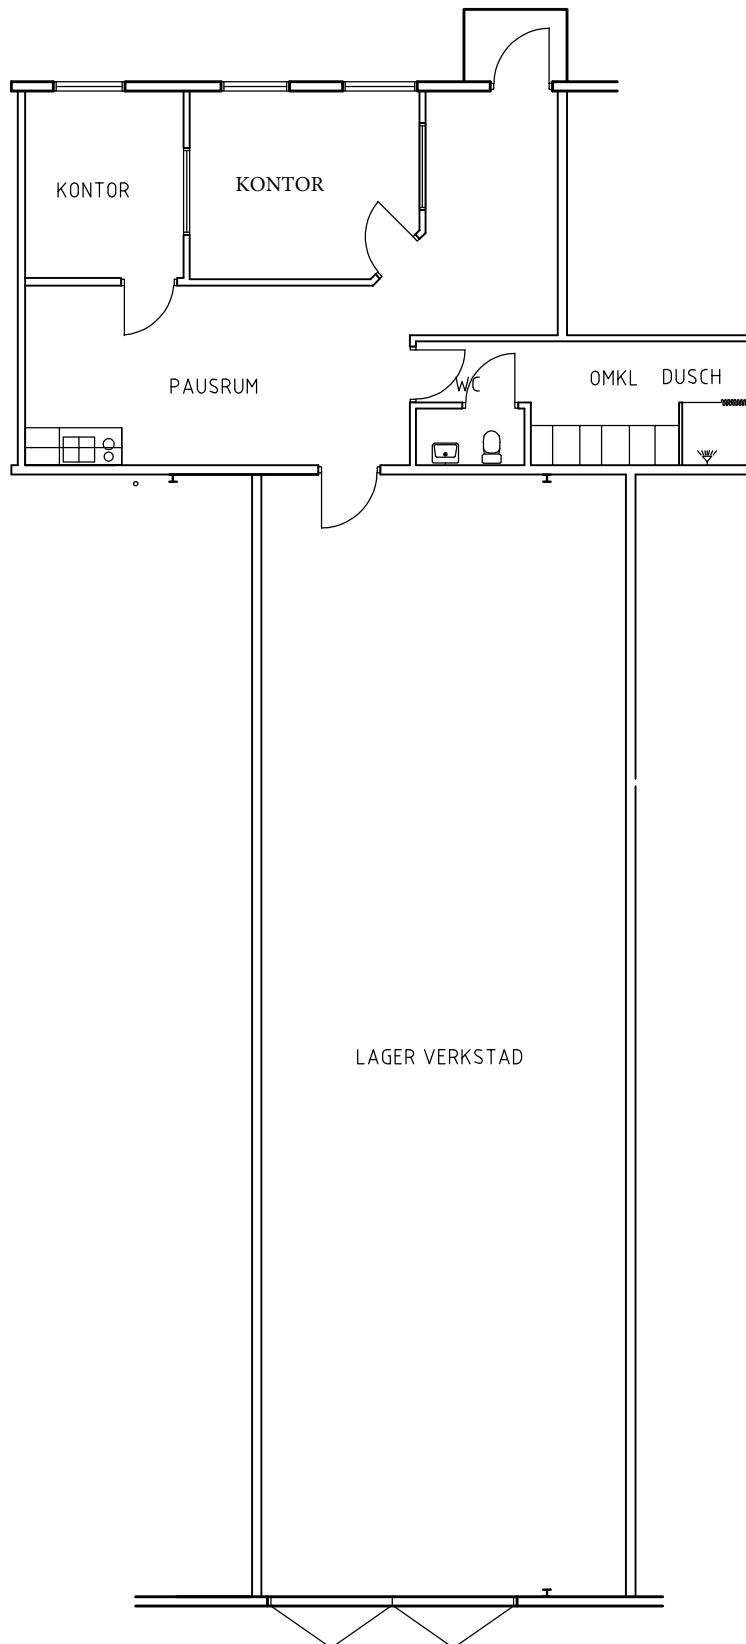

PLAN 1

1:100